




First Floor

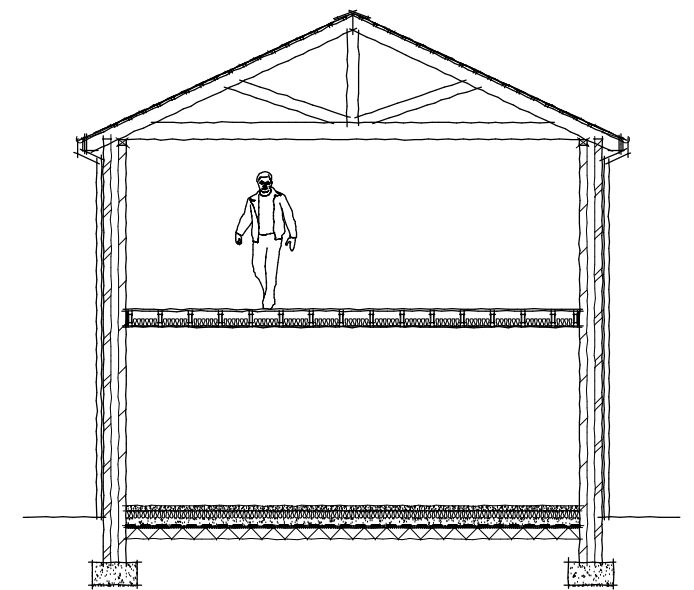

Timber Barn Section

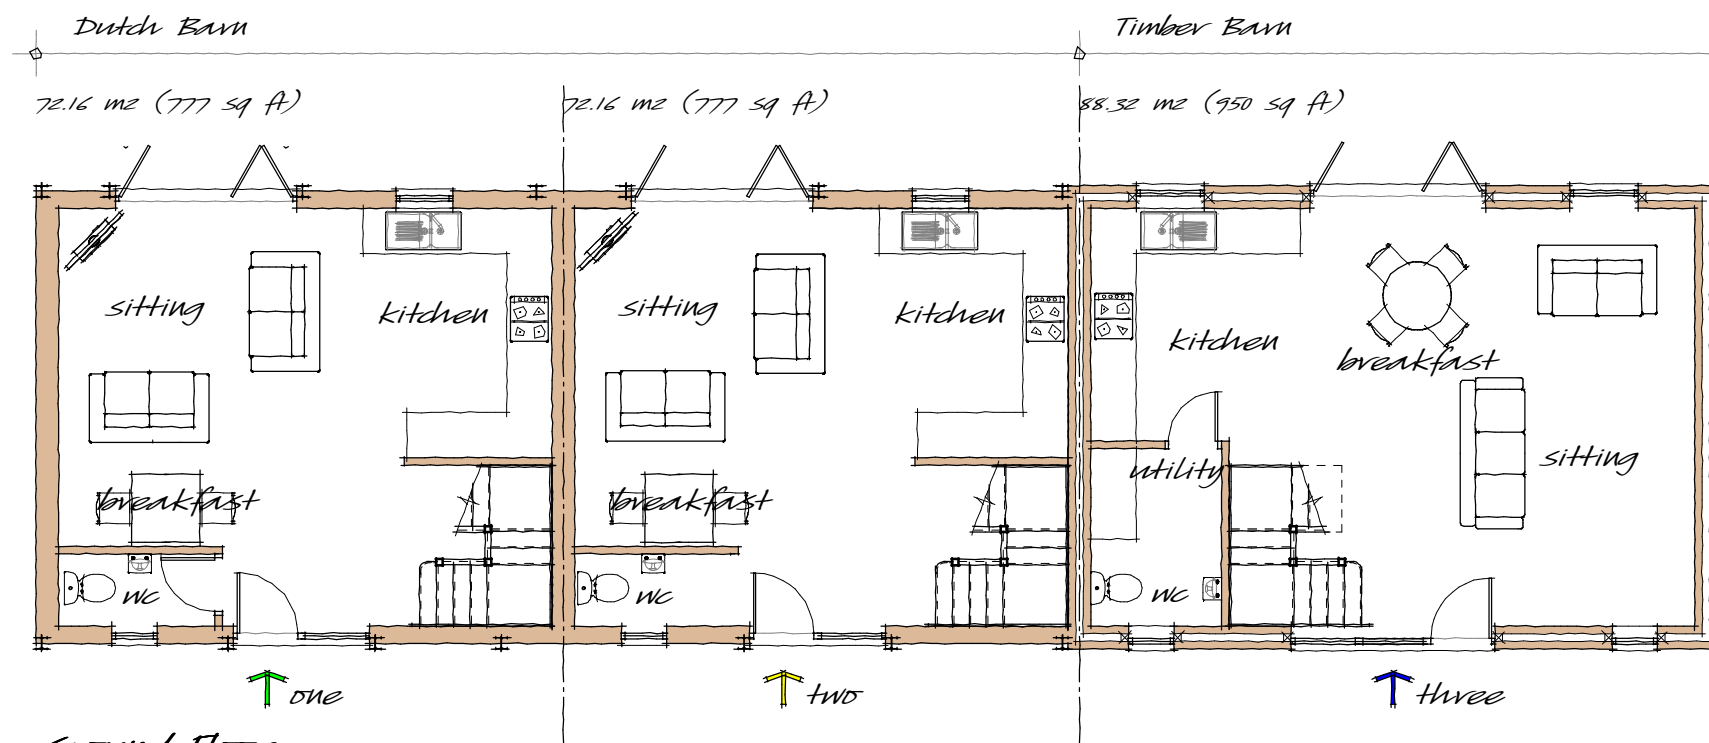

Ground Floor

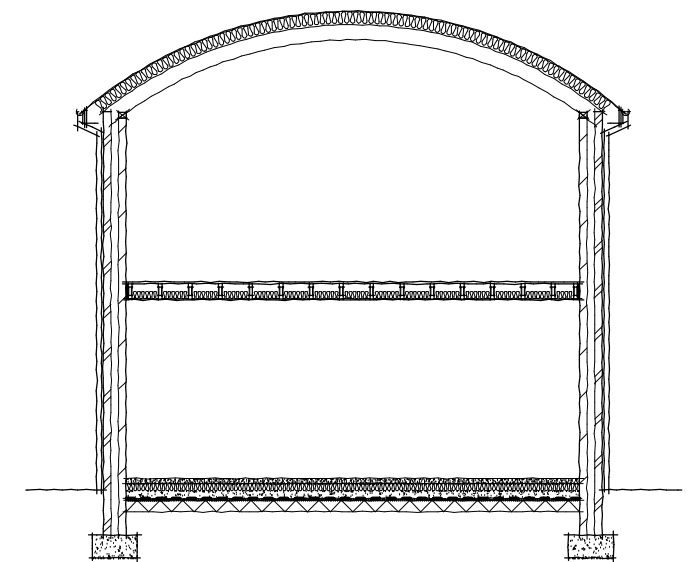

Dutch Barn Section

Pitchers Barn, Denham Farm

The Old Grain Store Proposed Floor Plans 1:100 scale @ A5

Drawing 2748.14



Shaun Andrews, Pitchers Barn, Denham Farm, Wheeler End, High Wycombe, Bucks HP14 3NQ

01494 881667

07973 307362

shaun@shaunandrewsdesign.com

