


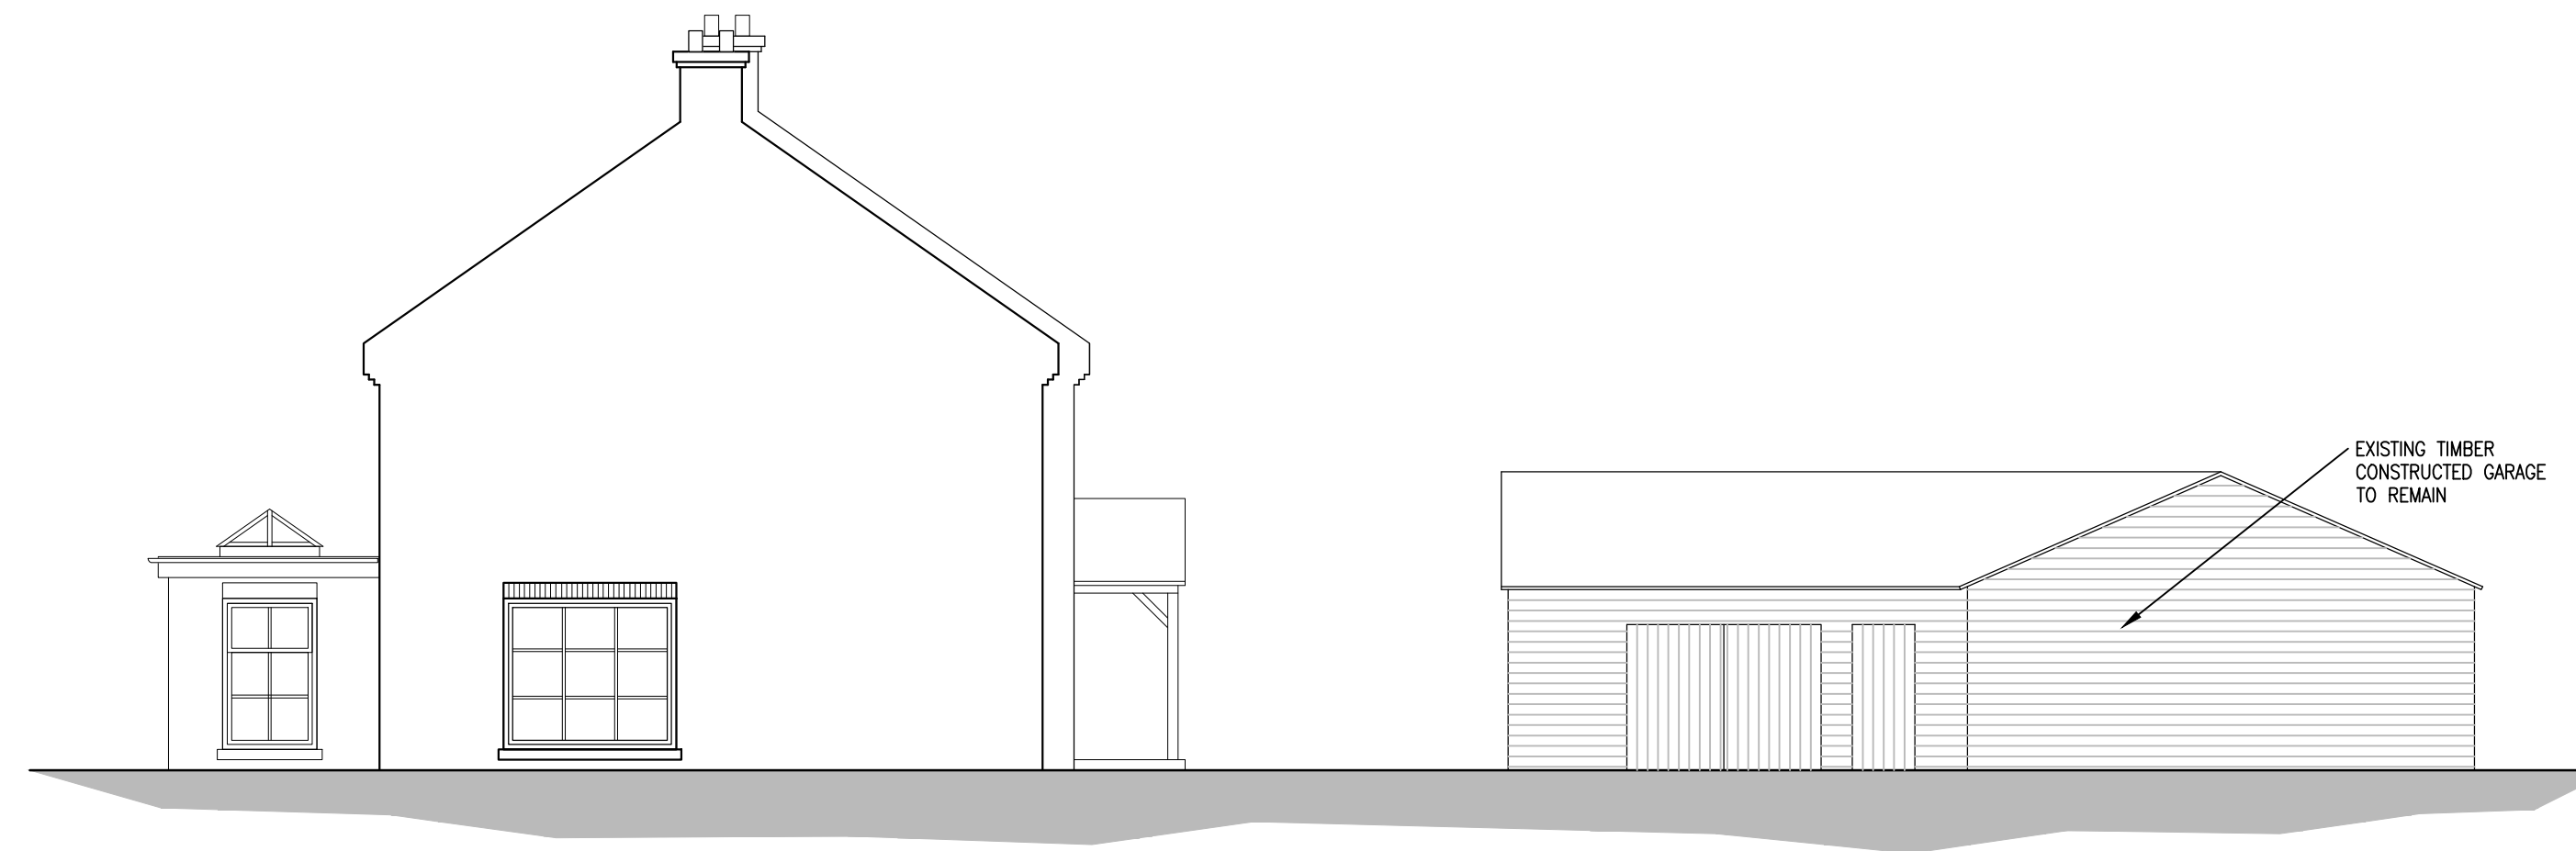


EAST FACING ELEVATION
(1:100)



SOUTH FACING ELEVATION
(1:100)



WEST FACING ELEVATION
(1:100)

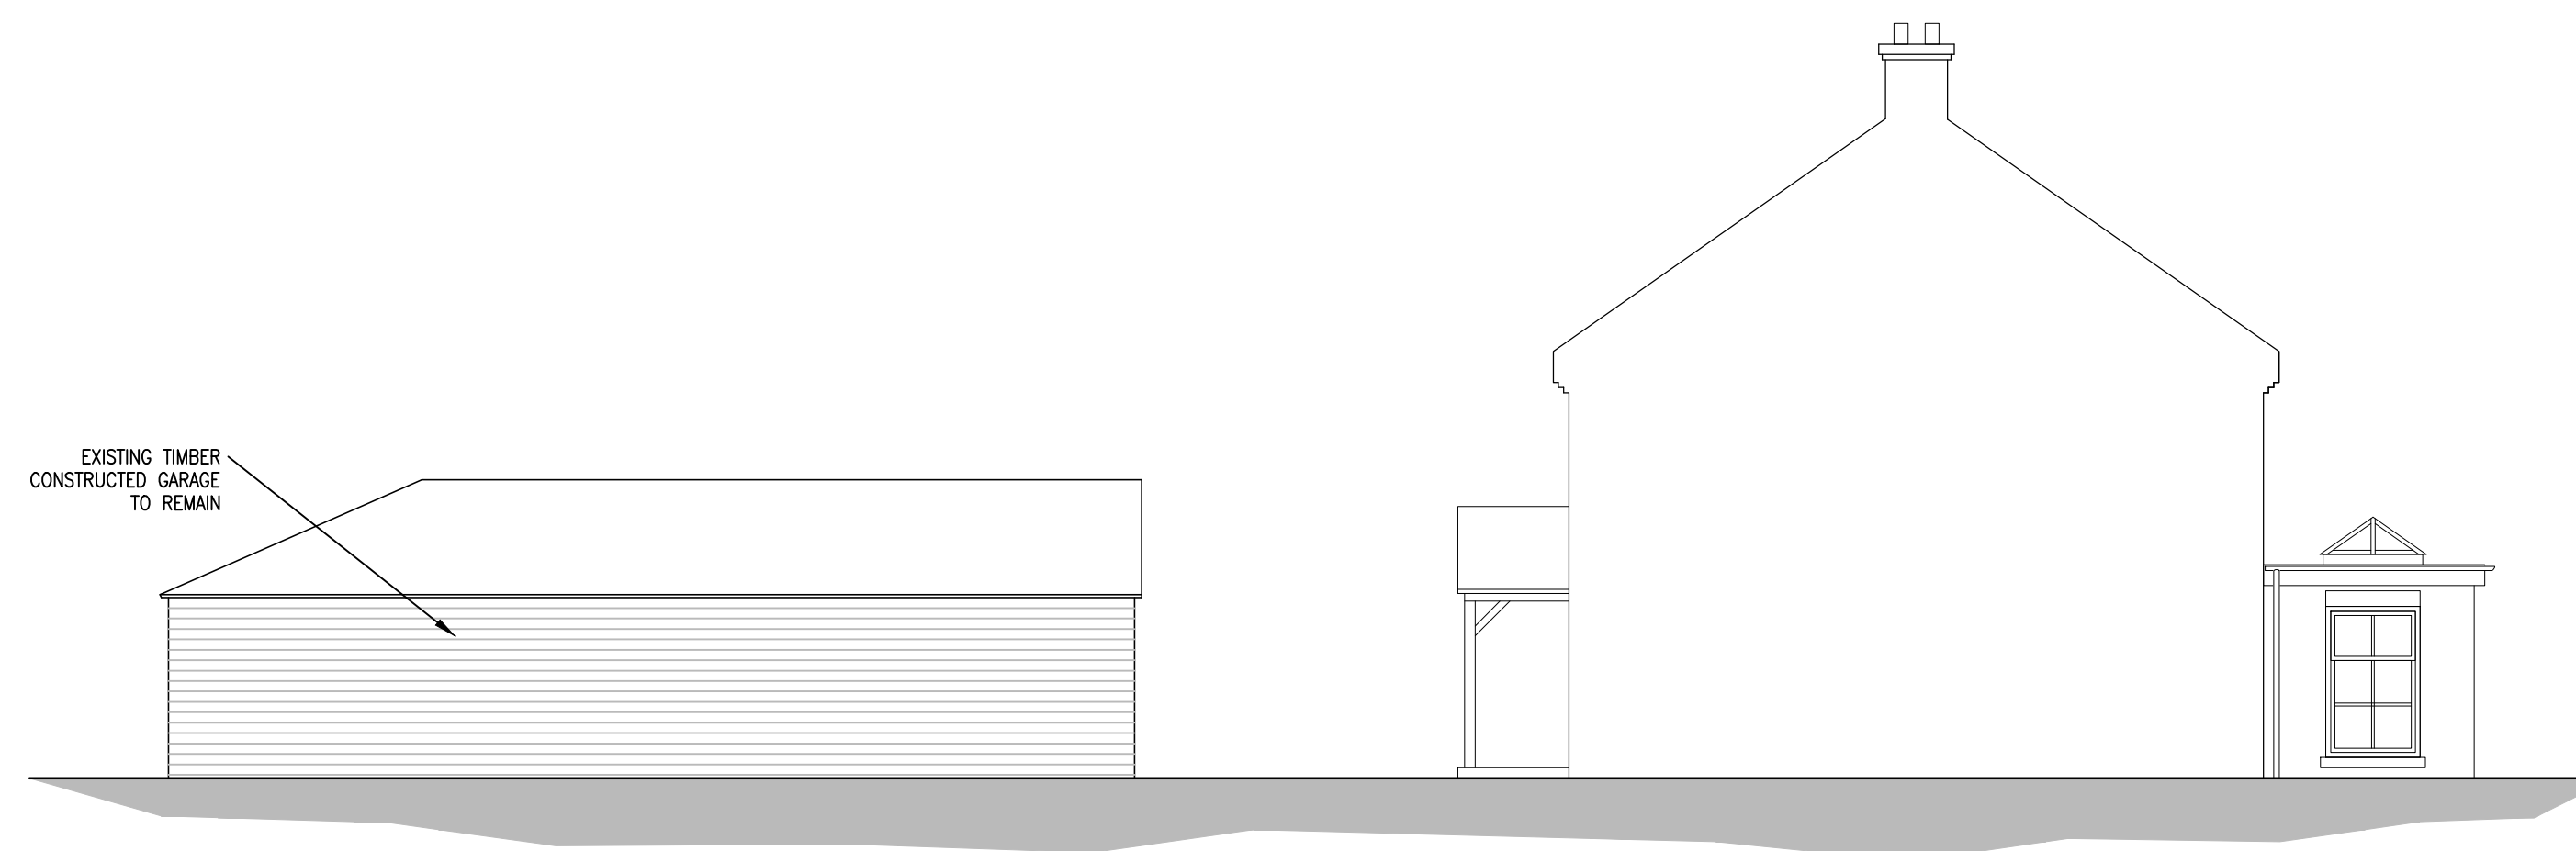

NORTH FACING ELEVATION
(1:100)

FINISHES

ROOF
PRECAST CONCRETE INTERLOCKING ROOFTILES, "MARLEY ANGLIA SINGLE PANTILE" IN OLD ENGLISH RED OR SIMILAR.

WALLS
RED BRICK BEDDED IN NATURAL MORTAR, "WIENERBERGER TERCA KASSANDRA MULTI" OR SIMILAR
NATURAL SANDSTONE SILLS TO WINDOWS AND BRICK SOLDIER COURSE WINDOW HEADS.

WINDOWS
UPVC SASH STYLE WINDOWS IN MID GREY FINISH WITH HERMETICALLY SEALED DOUBLE GLAZED UNIT GLAZING.

DOORS
COMPOSITE CONSTRUCTION DOORS IN BLACK FINISH WITH HERMETICALLY SEALED DOUBLE GLAZED UNIT GLAZING.

BI-FOLD DOORS
UPVC BI-FOLD DOORS WITH GLAZING BARS IN MID GREY FINISH WITH HERMETICALLY SEALED DOUBLE GLAZED UNIT GLAZING.

RAINWATER AND DRAINAGE GOODS
UPVC HALF ROUND GUTTERS AND UPVC CIRCULAR DOWN PIPES AND SVP'S IN BLACK FINISH.

GARAGE - EXISTING
TIMBER CONSTRUCTED GARAGE WITH HORIZONTAL WEATHER BOARD CLADDING.

NOTE.

ALL FINISHES SUBJECT TO CLIENT FINAL SPECIFICATION AND PLANNING APPROVAL

NOTES

1.0 GENERAL

- 1.1 ALL DIMENSIONS ARE IN MILLIMETERS UNLESS NOTED OTHERWISE.
- 1.2 ALL LEVELS ARE IN METERS UNLESS NOTED OTHERWISE.
- 1.3 ALL DIMENSIONS AND LEVELS ARE APPROXIMATE AND ARE TO BE CHECKED ON SITE PRIOR TO COMMENCEMENT OF THE WORKS.
- 1.4 THIS DRAWING IS TO BE READ IN CONJUNCTION WITH ALL OTHER RELEVANT ENGINEERS AND ARCHITECTS DRAWINGS AND THE SPECIFICATION.
- 1.5 WHERE CONDITIONS ON SITE VARY SIGNIFICANTLY FROM THOSE INDICATED ON THE DRAWINGS THE CONTRACTOR SHOULD SEEK FURTHER ADVICE FROM THE ENGINEER PRIOR TO PROCEEDING WITH THE WORK.

Rev	Date	Description	By
Amendments			

Project
**THE GRANARY,
WARTHILL, YORK**

Title
**PROPOSED ELEVATIONS
SHEET 3 - SITE ELEVATIONS**

Client
PHILIP HODGSON

**HOLLOWAY
JENNINGS**
Consulting Civil & Structural Engineers

Connaught House Park View Lofthouse
Wakefield WF3 3HA
01924 62410
admin@hjcce.co.uk www.hjcce.co.uk

Status

Designed By P M Checked By M H HJCE Ref. 6063

Drawn By P M Date OCT 2021 Scale @A1 1:100

Project	Originator	Volume	Level	Type	Role	Number	Revision
6063-HJCE-XX-XX-DR-AR-1016							

6063-HJCE-XX-XX-DR-AR-1016