



EAST FACING ELEVATION
(1:100)

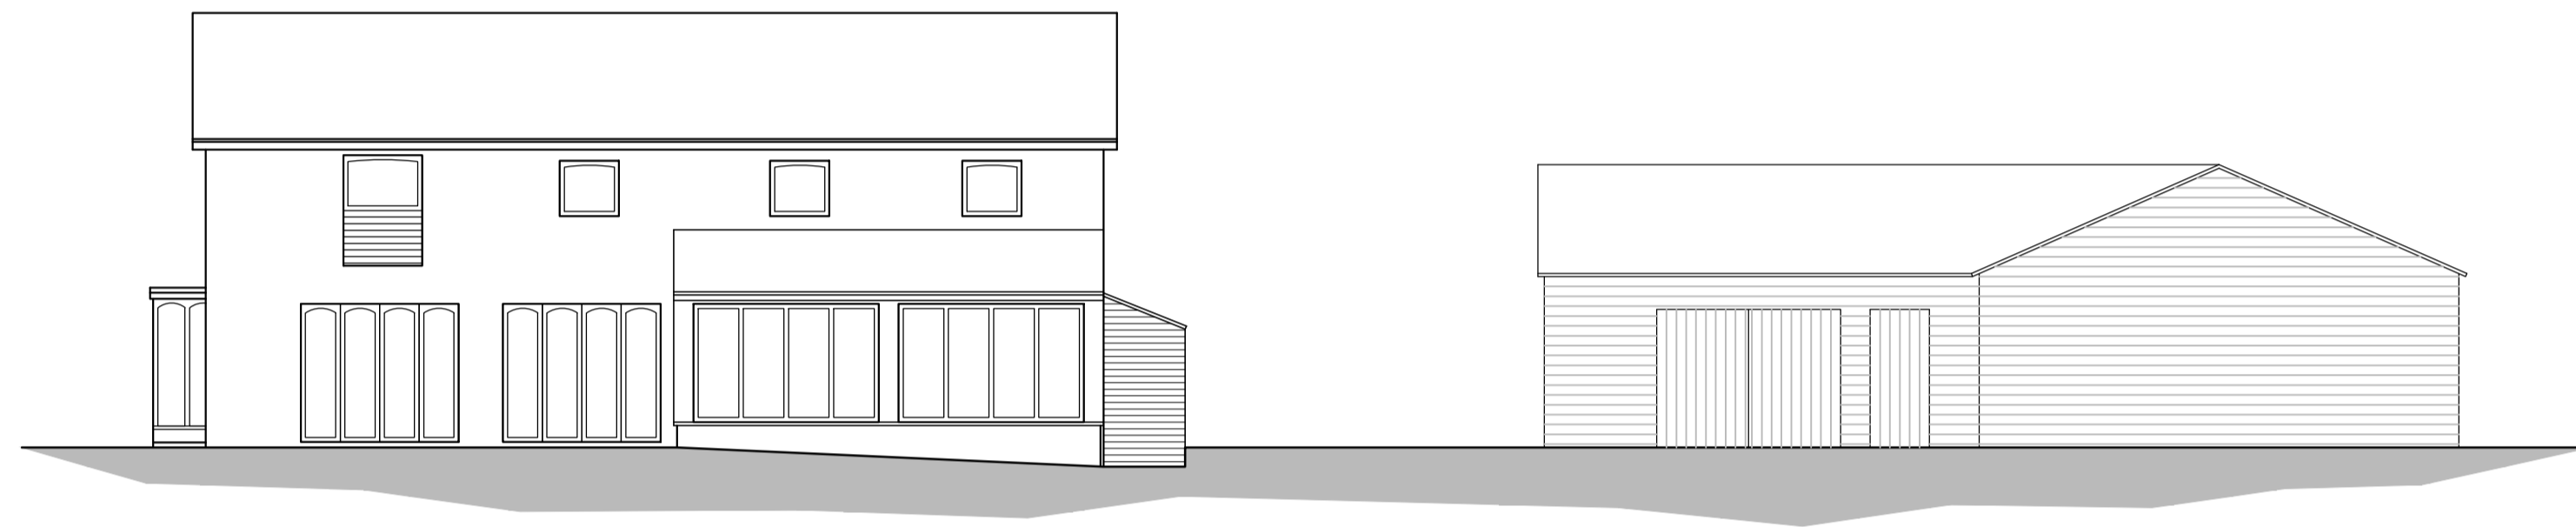

SOUTH FACING ELEVATION
(1:100)



WEST FACING ELEVATION
(1:100)

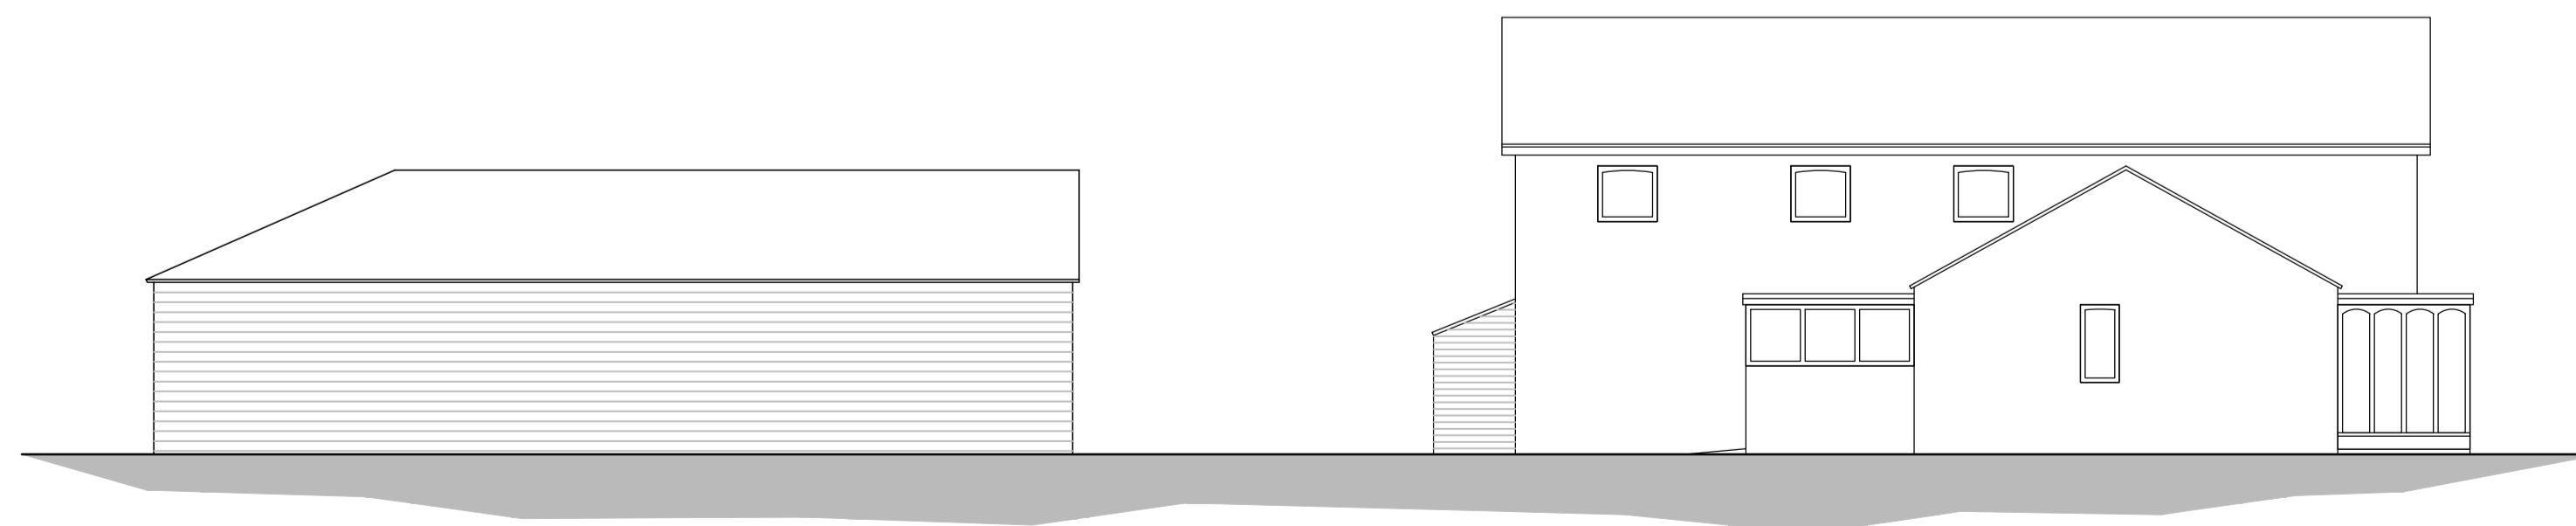

NORTH FACING ELEVATION
(1:100)

NOTES

1.0 GENERAL

- 1.1 ALL DIMENSIONS ARE IN MILLIMETERS UNLESS NOTED OTHERWISE.
- 1.2 ALL LEVELS ARE IN METERS UNLESS NOTED OTHERWISE.
- 1.3 ALL DIMENSIONS AND LEVELS ARE APPROXIMATE AND ARE TO BE CHECKED ON SITE PRIOR TO COMMENCEMENT OF THE WORKS.
- 1.4 THIS DRAWING IS TO BE READ IN CONJUNCTION WITH ALL OTHER RELEVANT ENGINEERS AND ARCHITECTS DRAWINGS AND THE SPECIFICATION.
- 1.5 WHERE CONDITIONS ON SITE VARY SIGNIFICANTLY FROM THOSE INDICATED ON THE DRAWINGS THE CONTRACTOR SHOULD SEEK FURTHER ADVICE FROM THE ENGINEER PRIOR TO PROCEEDING WITH THE WORK.

EXISTING FINISHES

- ROOF
RED PANTILE TYPE TILES.
- WALLS
RED BRICK BEDDED IN NATURAL MORTAR.
- WINDOWS
TIMBER WINDOW FRAMES WITH PAINTED FINISH AND HERMETICALLY SEALED DOUBLE GLAZED UNIT GLAZING.
- DOORS
TIMBER DOORS WITH PAINTED FINISH.
- RAINWATER AND DRAINAGE GOODS
UPVC HALF ROUND GUTTERS AND UPVC CIRCULAR DOWN PIPES AND SVP'S IN BLACK FINISH.
- GARAGE
TIMBER CONSTRUCTED GARAGE WITH HORIZONTAL WEATHER BOARD CLADDING.

Rev	Date	Description	By
Amendments			

Project
**THE GRANARY,
WARTHILL, YORK**

Title
EXISTING SITE ELEVATIONS

Client
PHILIP HODGSON

**HOLLOWAY
JENNINGS**
Consulting Civil & Structural Engineers

Connaught House Park View Lofthouse
Wakefield WF3 3HA
01924 624111
admin@hjcjce.co.uk www.hjcjce.co.uk

Status
PLANNING APPROVAL

Designed By	P M	Checked By	M H	HJCE Ref.	6063
-------------	-----	------------	-----	-----------	------

Drawn By	P M	Date	OCT 2021	Scale @ A1	1:100
----------	-----	------	----------	------------	-------

Project	Originator	Volume	Level	Type	Role	Number	Revision
---------	------------	--------	-------	------	------	--------	----------

6063-HJCE-XX-XX-DR-AR-1003