


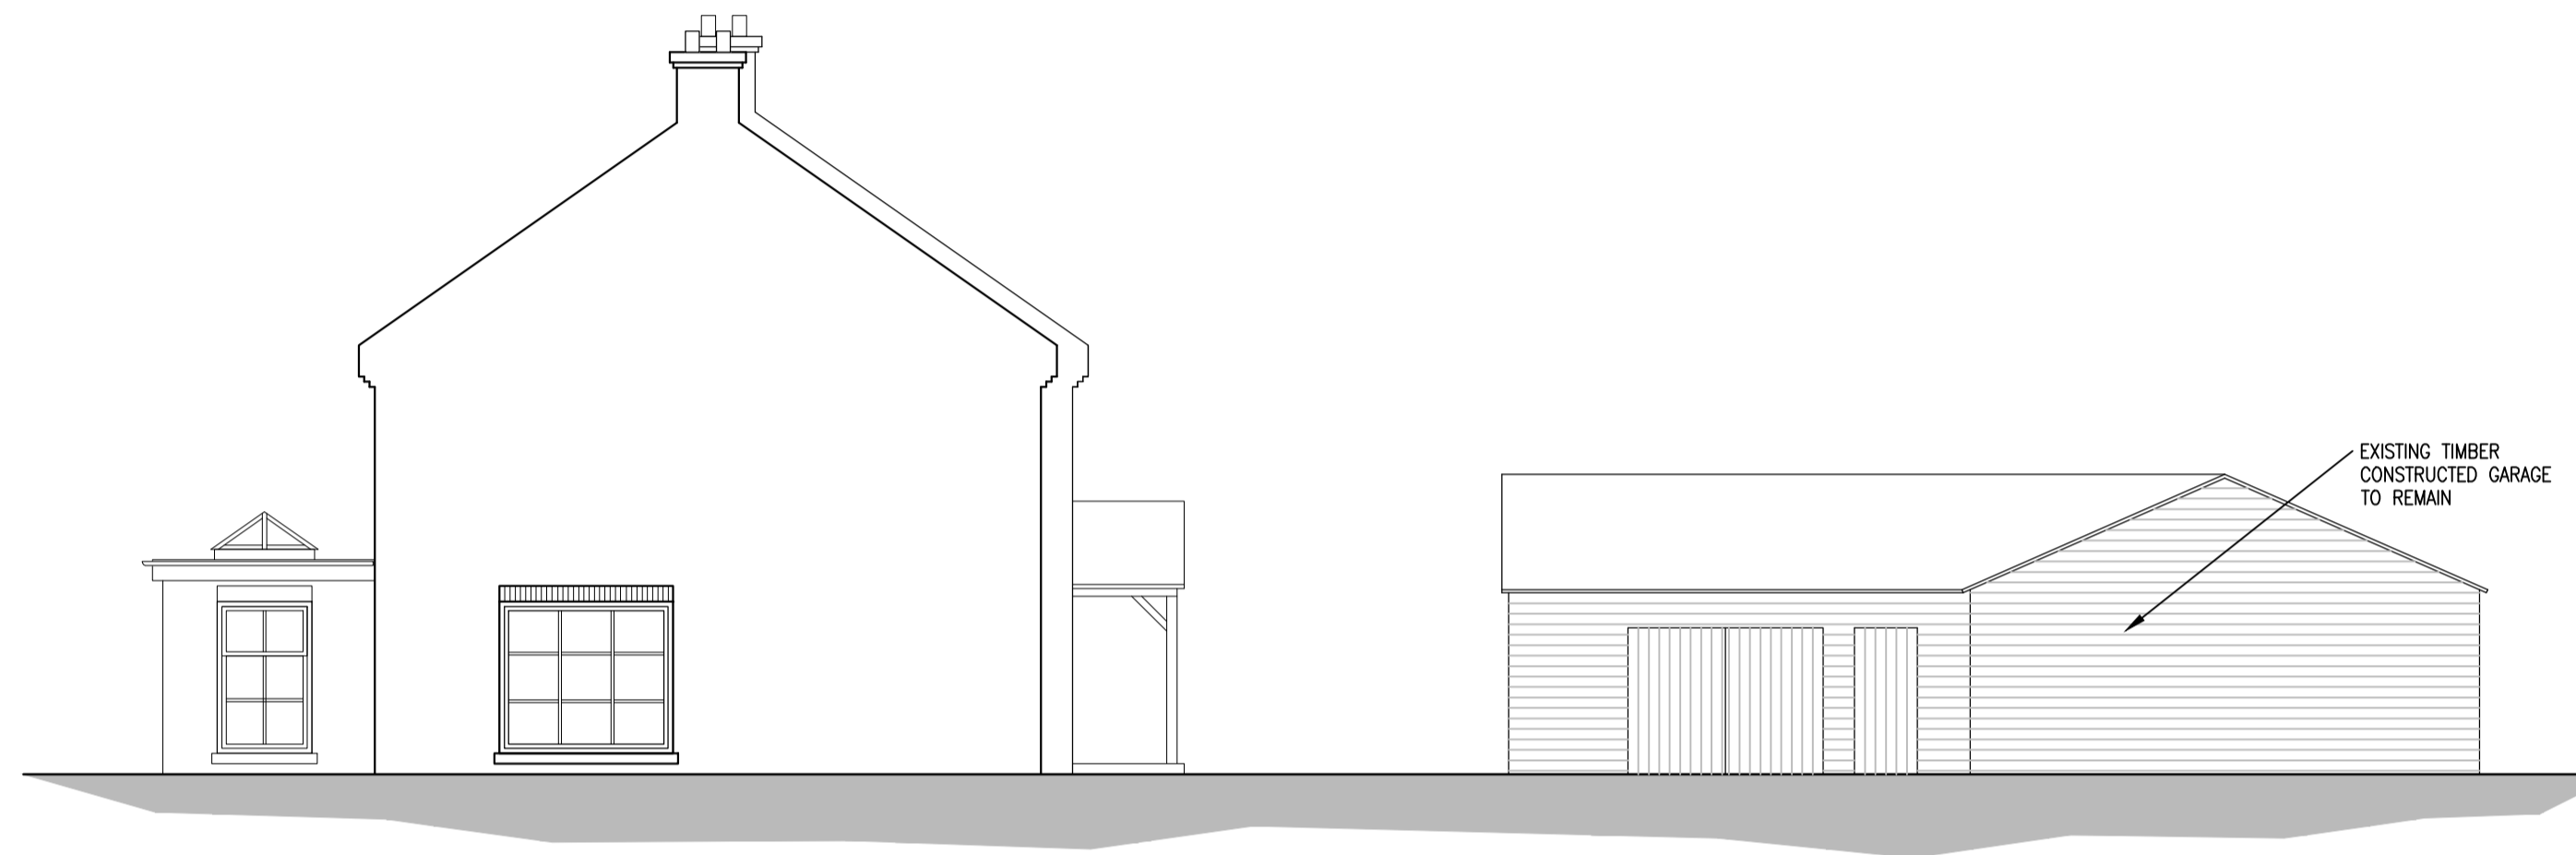


EAST FACING ELEVATION  
(1:100)



SOUTH FACING ELEVATION  
(1:100)



WEST FACING ELEVATION  
(1:100)

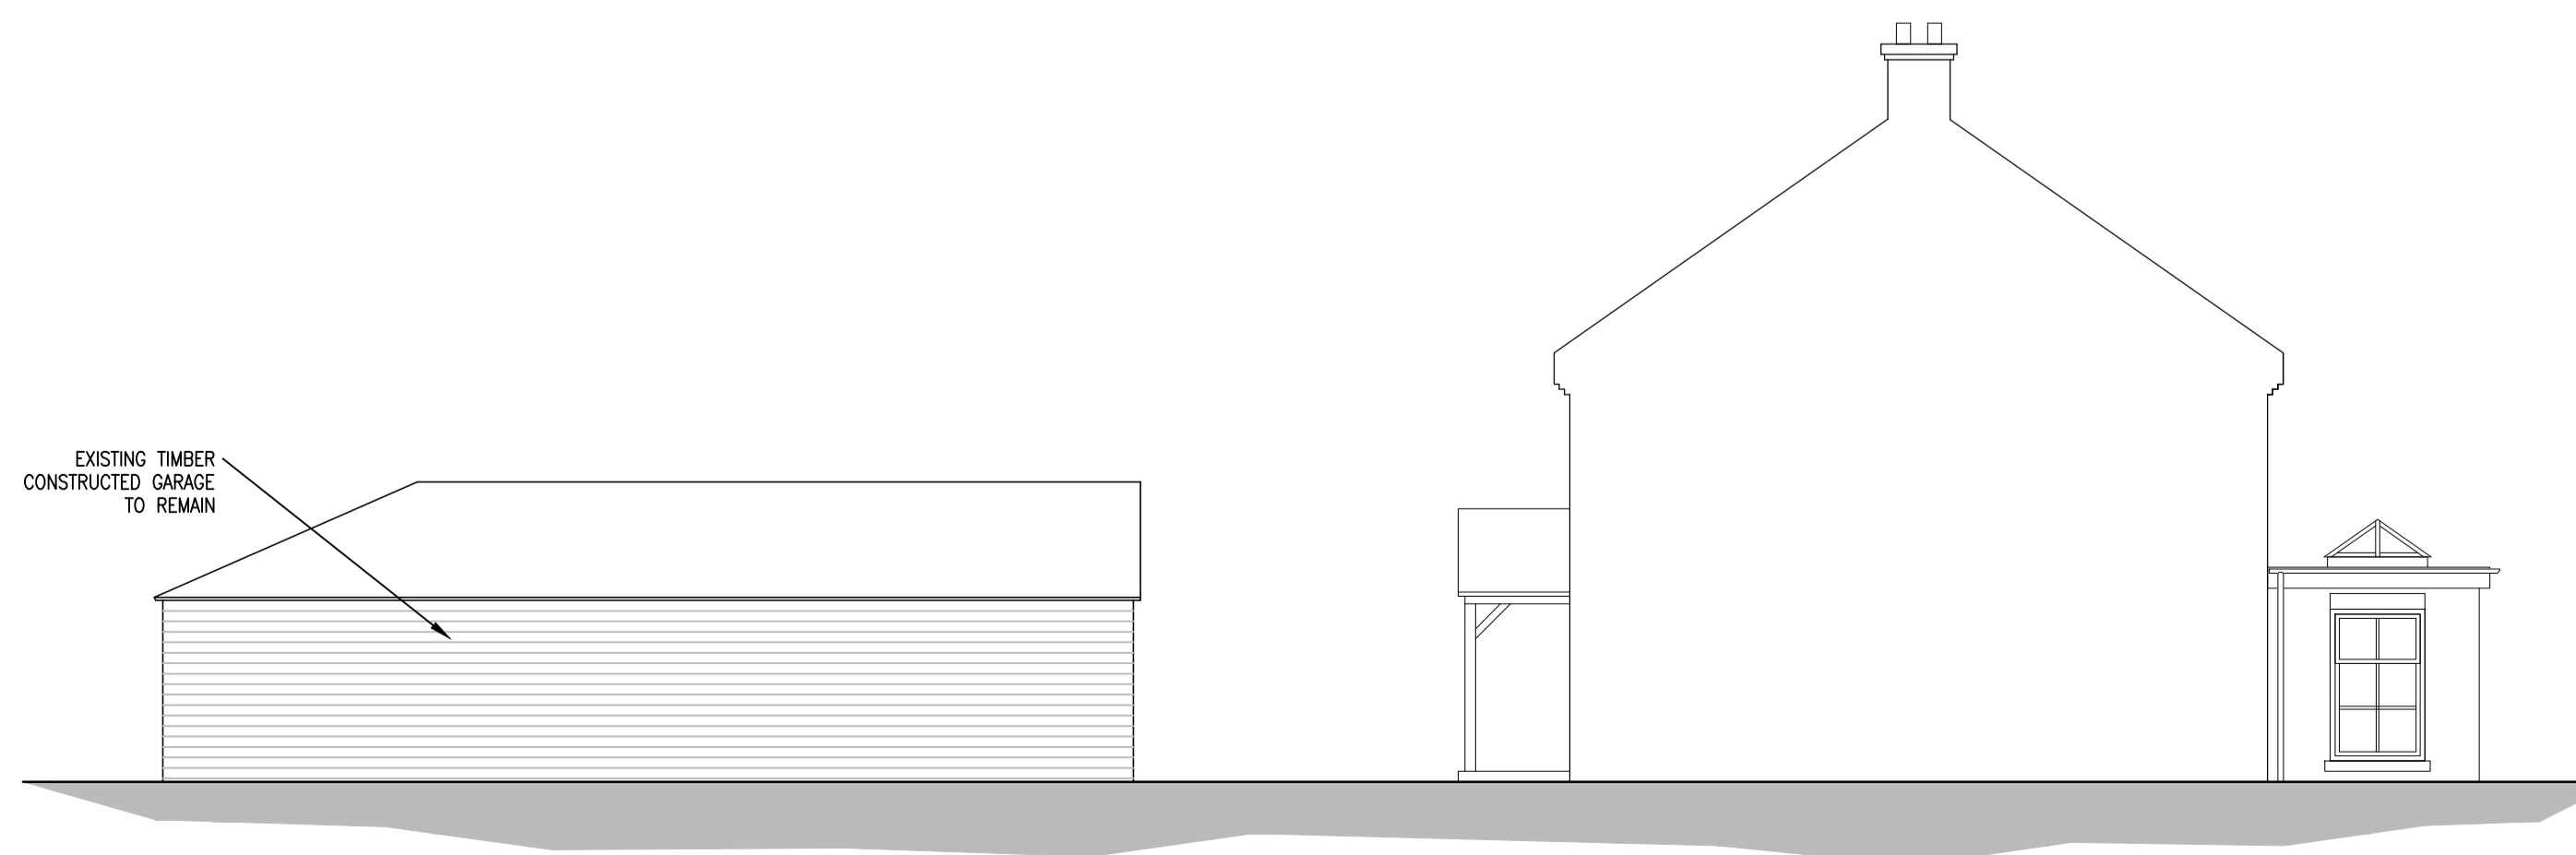

NORTH FACING ELEVATION  
(1:100)

**FINISHES**

**ROOF**  
 PRECAST CONCRETE INTERLOCKING ROOFTILES, "MARLEY ANGLIA SINGLE PANTILE" IN OLD ENGLISH RED OR SIMILAR.

**WALLS**  
 RED BRICK BEDDED IN NATURAL MORTAR, "WIENERBERGER TERCA KASSANDRA MULTI" OR SIMILAR  
 NATURAL SANDSTONE SILLS TO WINDOWS AND BRICK SOLDIER COURSE WINDOW HEADS.

**WINDOWS**  
 UPVC SASH STYLE WINDOWS IN MID GREY FINISH WITH HERMETICALLY SEALED DOUBLE GLAZED UNIT GLAZING.

**DOORS**  
 COMPOSITE CONSTRUCTION DOORS IN BLACK FINISH WITH HERMETICALLY SEALED DOUBLE GLAZED UNIT GLAZING.

**BI-FOLD DOORS**  
 UPVC BI-FOLD DOORS WITH GLAZING BARS IN MID GREY FINISH WITH HERMETICALLY SEALED DOUBLE GLAZED UNIT GLAZING.

**RAINWATER AND DRAINAGE GOODS**  
 UPVC HALF ROUND GUTTERS AND UPVC CIRCULAR DOWN PIPES AND SVP'S IN BLACK FINISH.

**GARAGE - EXISTING**  
 TIMBER CONSTRUCTED GARAGE WITH HORIZONTAL WEATHER BOARD CLADDING.

NOTE.

ALL FINISHES SUBJECT TO CLIENT FINAL SPECIFICATION AND PLANNING APPROVAL

**NOTES**

**1.0 GENERAL**

- 1.1 ALL DIMENSIONS ARE IN MILLIMETERS UNLESS NOTED OTHERWISE.
- 1.2 ALL LEVELS ARE IN METERS UNLESS NOTED OTHERWISE.
- 1.3 ALL DIMENSIONS AND LEVELS ARE APPROXIMATE AND ARE TO BE CHECKED ON SITE PRIOR TO COMMENCEMENT OF THE WORKS.
- 1.4 THIS DRAWING IS TO BE READ IN CONJUNCTION WITH ALL OTHER RELEVANT ENGINEERS AND ARCHITECTS DRAWINGS AND THE SPECIFICATION.
- 1.5 WHERE CONDITIONS ON SITE VARY SIGNIFICANTLY FROM THOSE INDICATED ON THE DRAWINGS THE CONTRACTOR SHOULD SEEK FURTHER ADVICE FROM THE ENGINEER PRIOR TO PROCEEDING WITH THE WORK.

Rev	Date	Description	By
Amendments			
Project <b>THE GRANARY, WARTHILL, YORK</b>			
Title <b>PROPOSED ELEVATIONS SHEET 3 - SITE ELEVATIONS</b>			
Client <b>PHILIP HODGSON</b>			
<b>HOLLOWAY JENNINGS</b> Consulting Civil & Structural Engineers			
<small>Connaught House Park View Lofthouse Wakefield WF3 3HA 01924 62410 admin@hjcce.co.uk www.hjcce.co.uk</small>			
Status			
Designed By	P M	Checked By	M H
Drawn By	P M	Date	OCT 2021
		Scale @ A1	1:100
Project	Originator	Volume	Level
		Type	Role
		Number	Revision
<b>6063-HJCE-XX-XX-DR-AR-1016</b>			