



EXISTING IMAGES

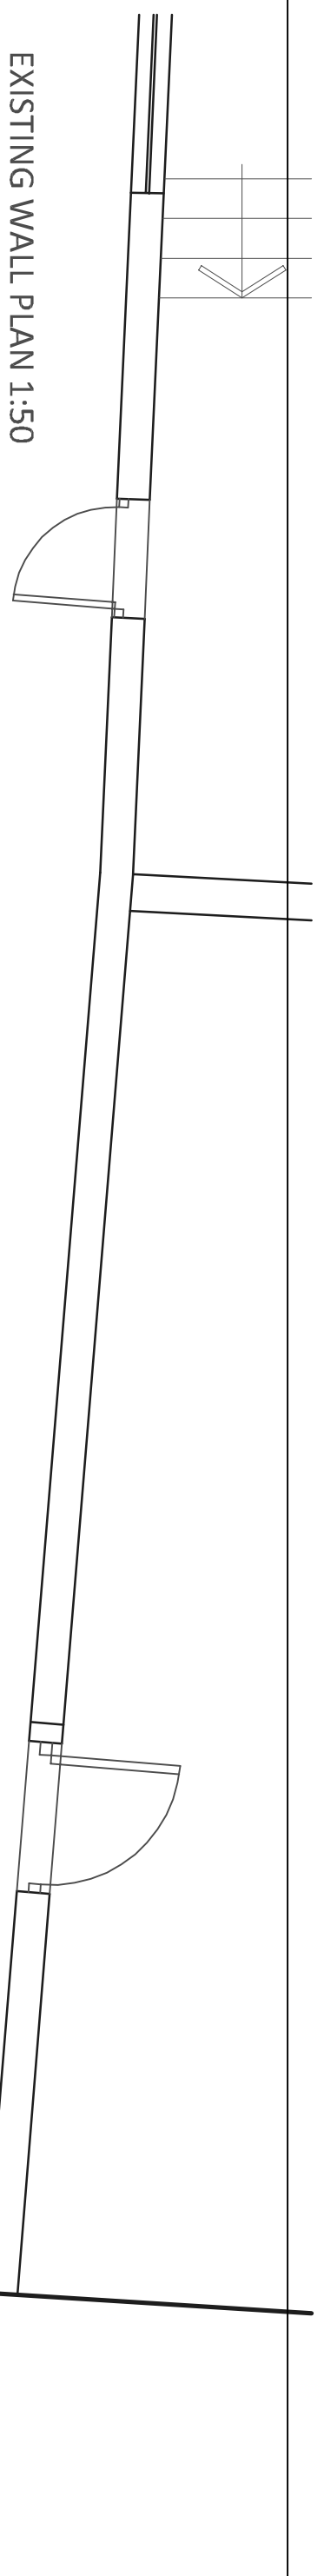


EXISTING WALL PLAN 1:50





EXISTING MEMORIAL GARDEN WALL ELEVATION 1:50

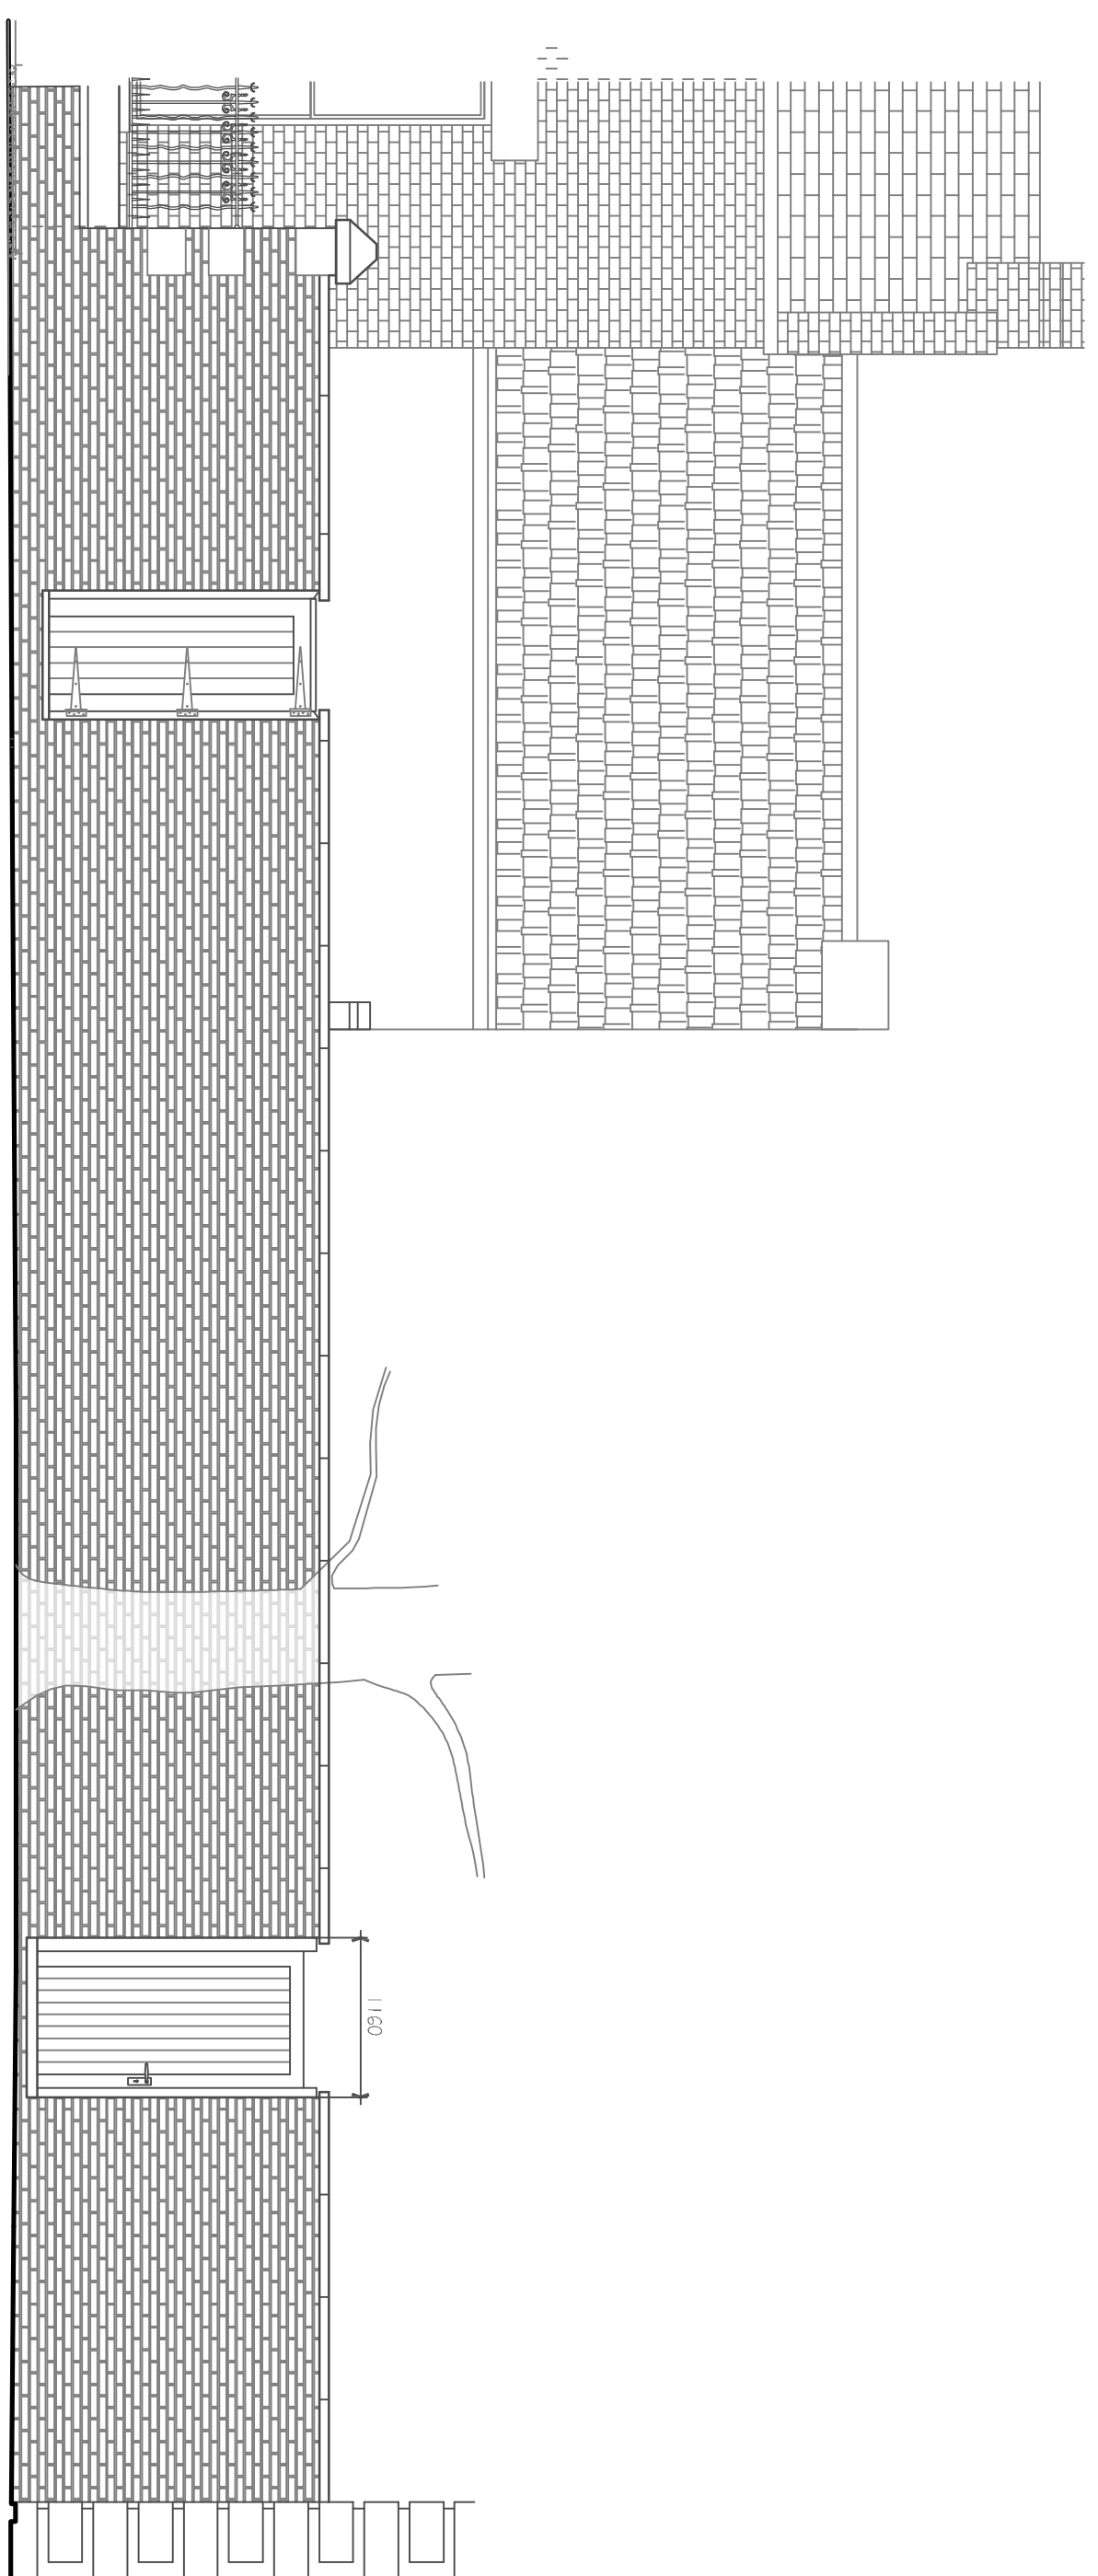



PROPOSED MEMORIAL GARDEN WALL ELEVATION 1:50

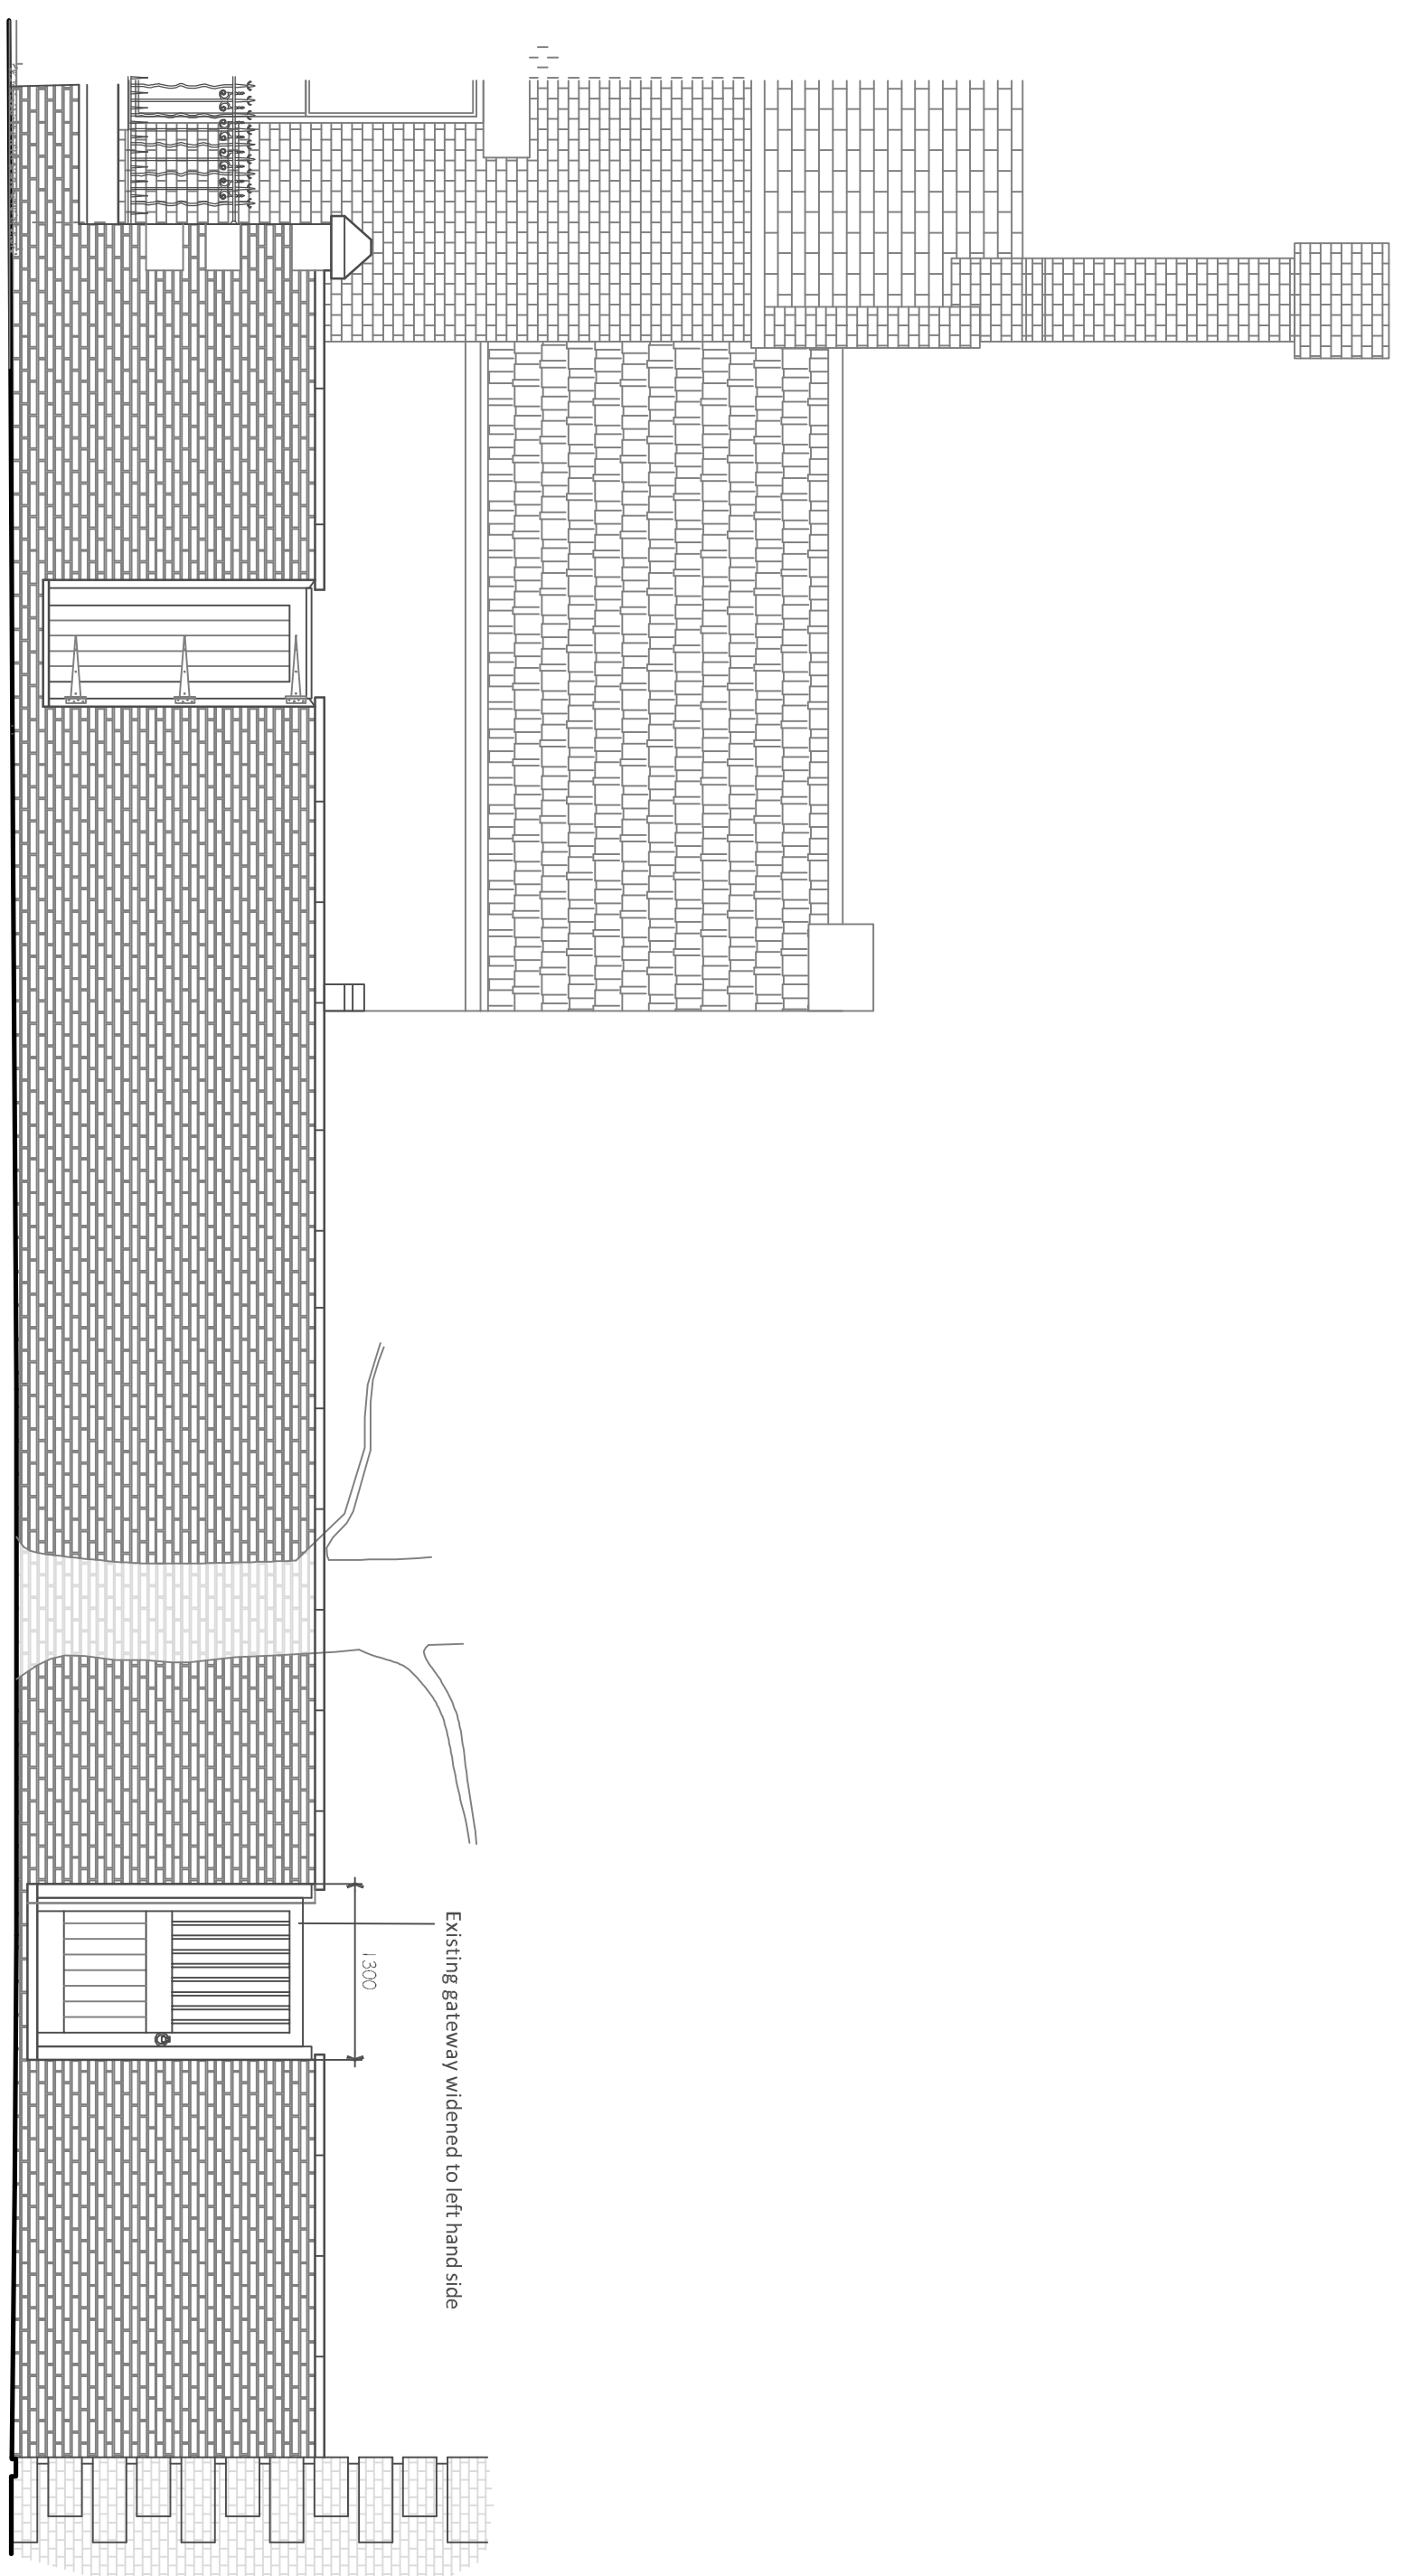

PROPOSED WALL PLAN 1:50

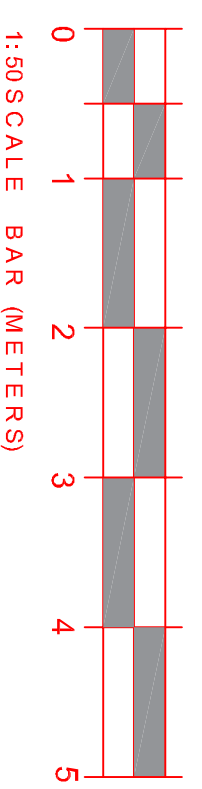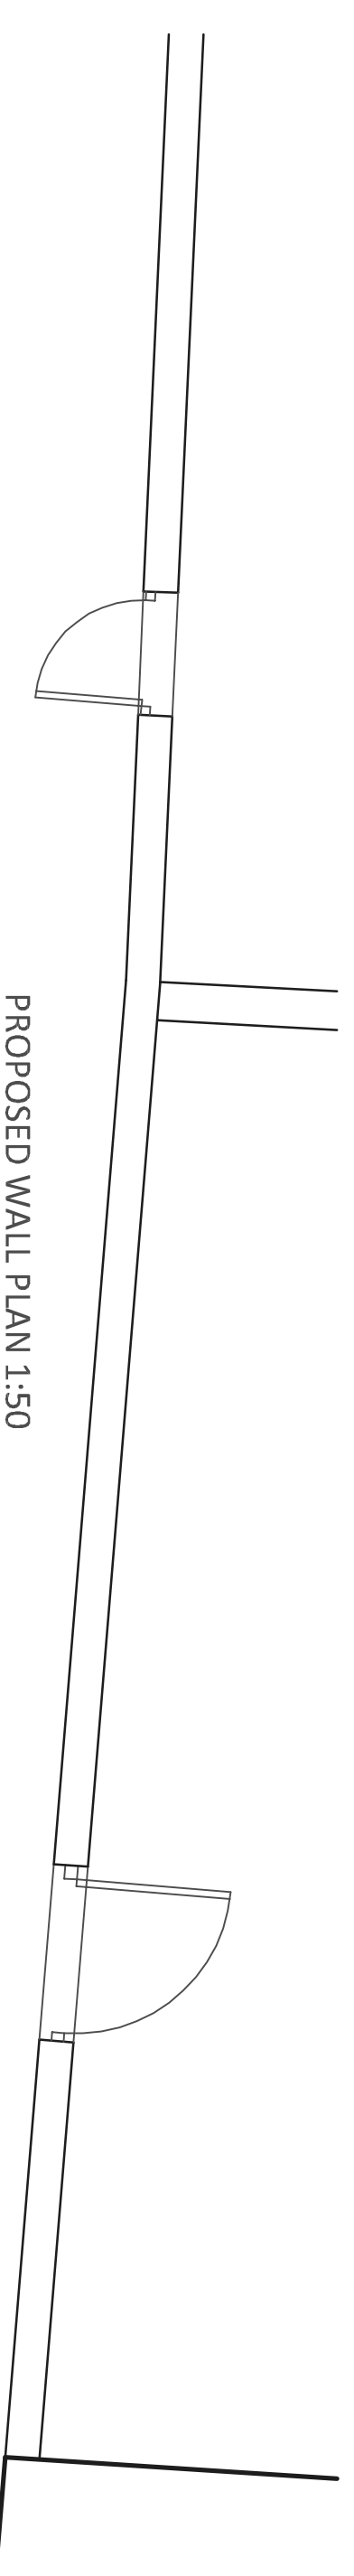


LOCATION PLAN 1:500

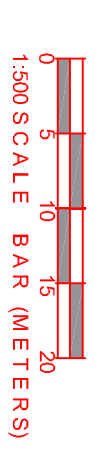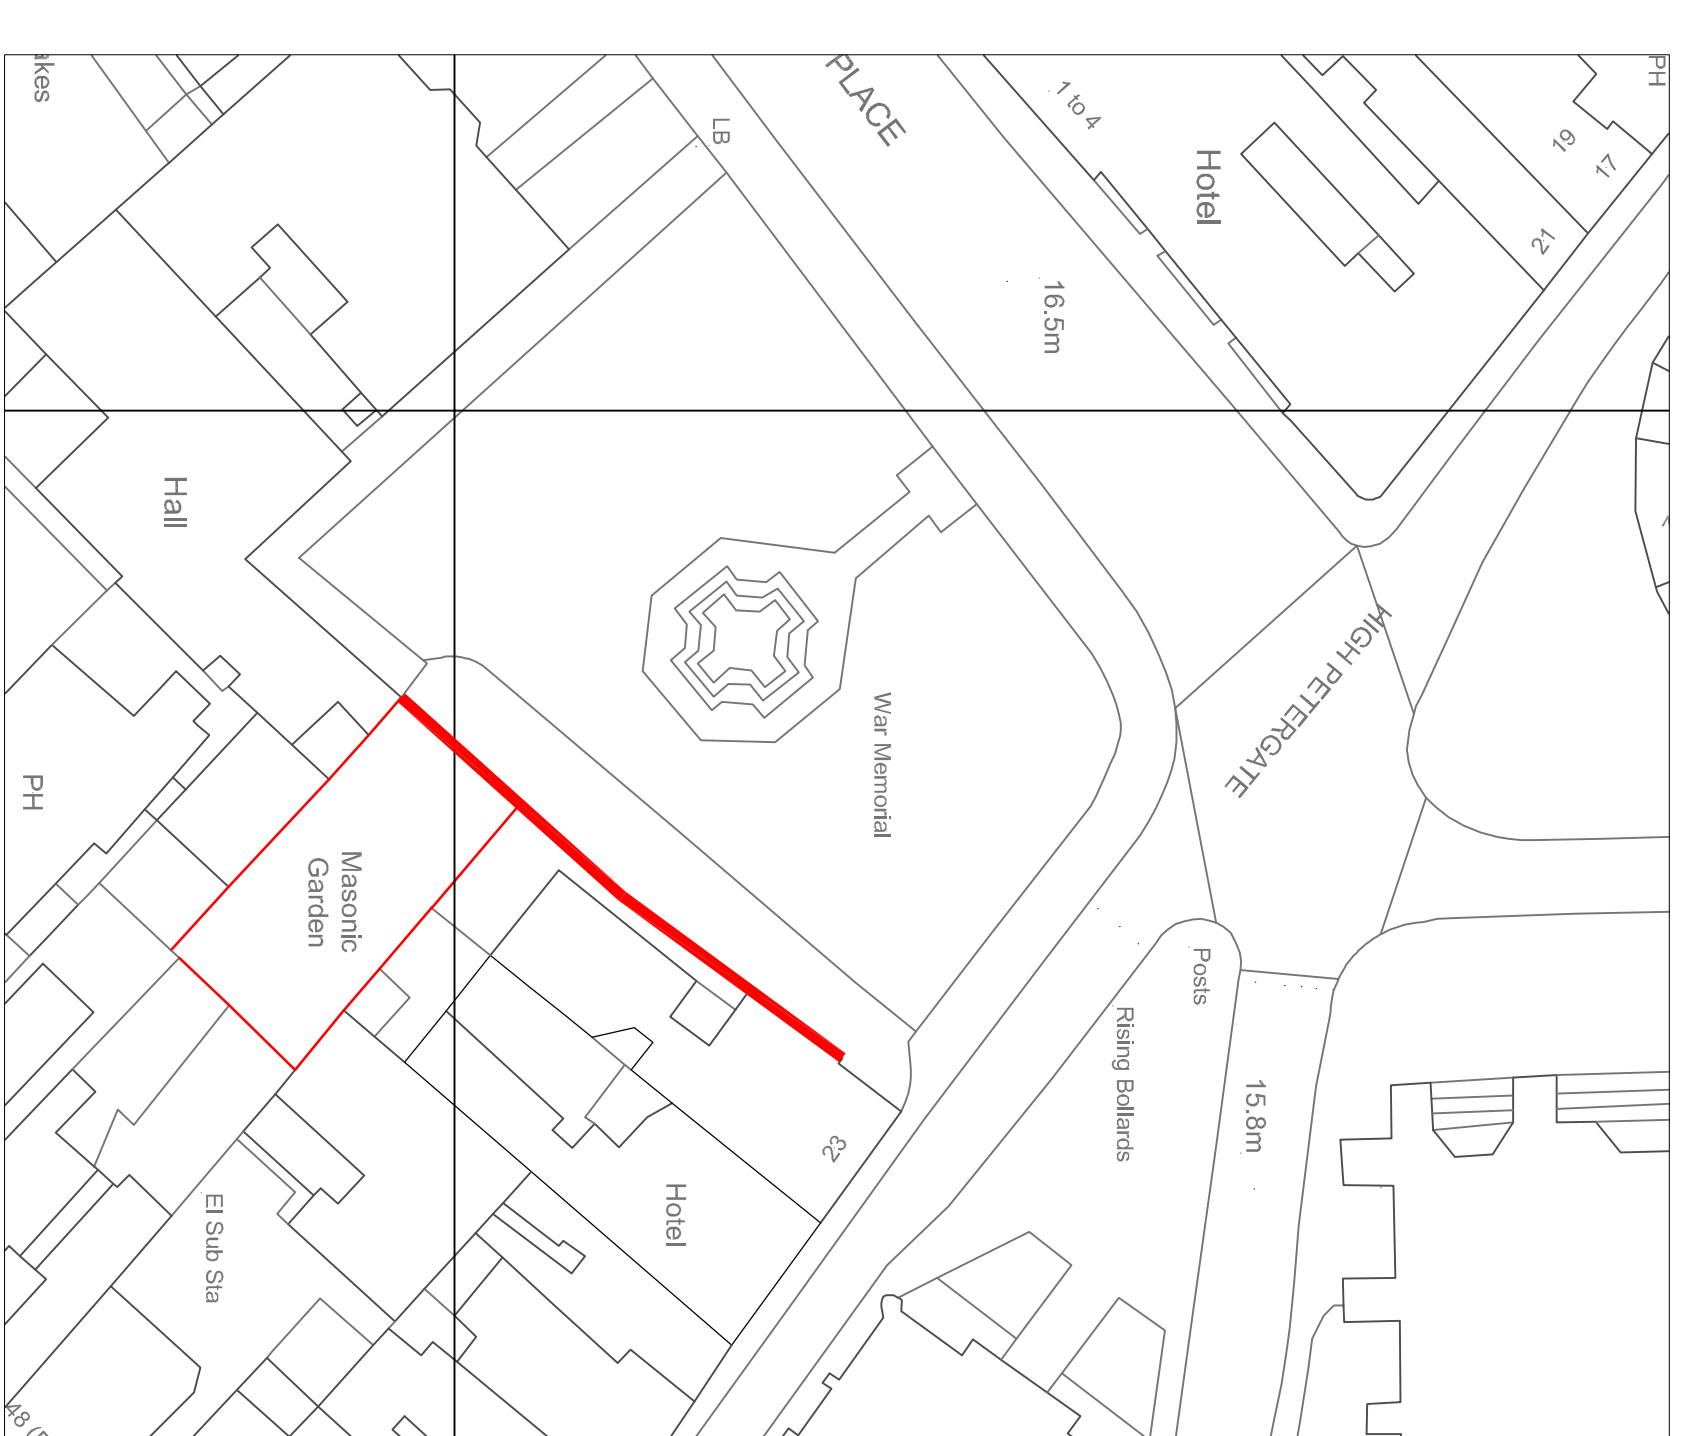


New timber door in widened opening.
Slatted timber battens to top section with gaps between to give vision into garden.

1300

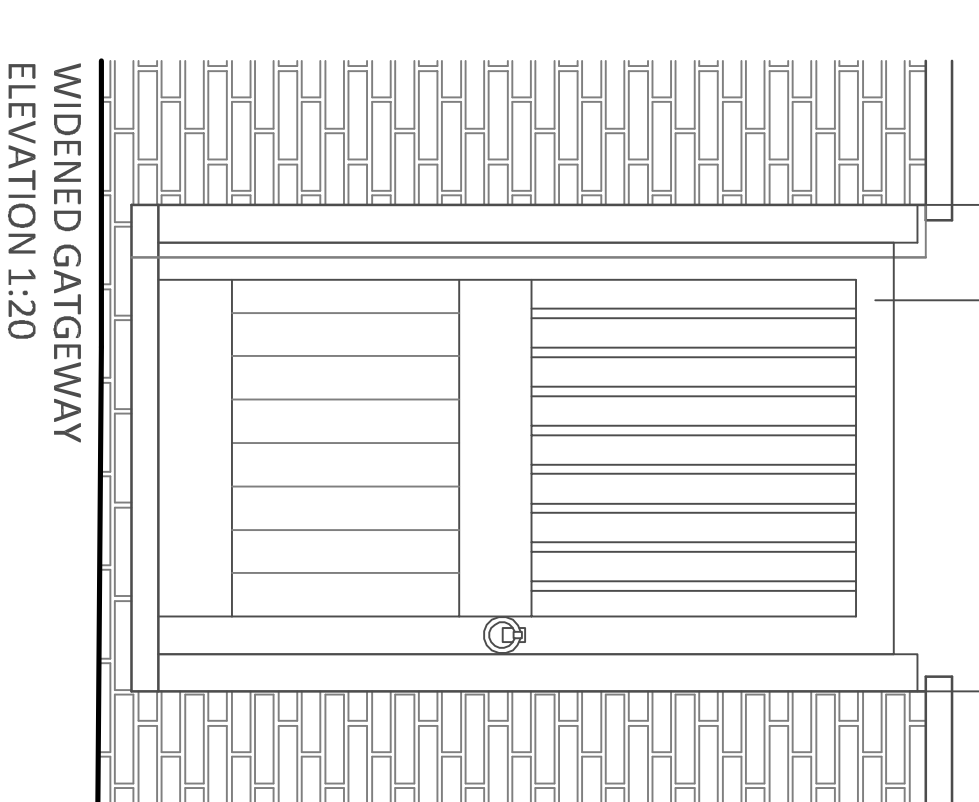

WIDENED GATGEWAY ELEVATION 1:20

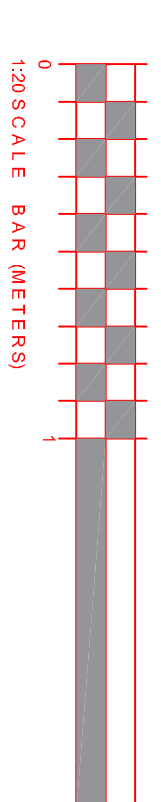

DO NOT SCALE. UNLESS DIMENSIONS TO BE USED IN PREFERENCE TO SCALED DIMENSIONS TO CHECK DIMENSIONS TO BE REPORTED TO JMDA DISCREPANCIES TO BE REPORTED TO JMDA

JOB TITLE

GUY FAWKES BEDROOM EXTENSION
23 High Petergate, York YO1 7HS
For HRH Group

DRAWING TITLE

MEMORIAL GARDENS WALL WORKS

SCALE	DRAWING No
AS SHOWN @ A1	JMDA1585 / 109
DATE	
OCT 21	
DRAWN BY	
TJM	