

HAZARD / ACTIVITY LEADING TO UNUSUAL, SIGNIFICANT OR UNACCEPTABLE RISKS DURING CONSTRUCTION ARE IDENTIFIED ON THIS DRAWING AS:




The list below identifies certain risks but does not cover all possible unusual etc situations which may be encountered during the construction process. It is also therefore the main contractor's responsibility to identify any further risks / hazards and take appropriate action.


Risks / Hazards particular to this drawing are listed below in numerical reference, please refer to architectural risk register for further details:
#####



Proposed Brick and Mortar

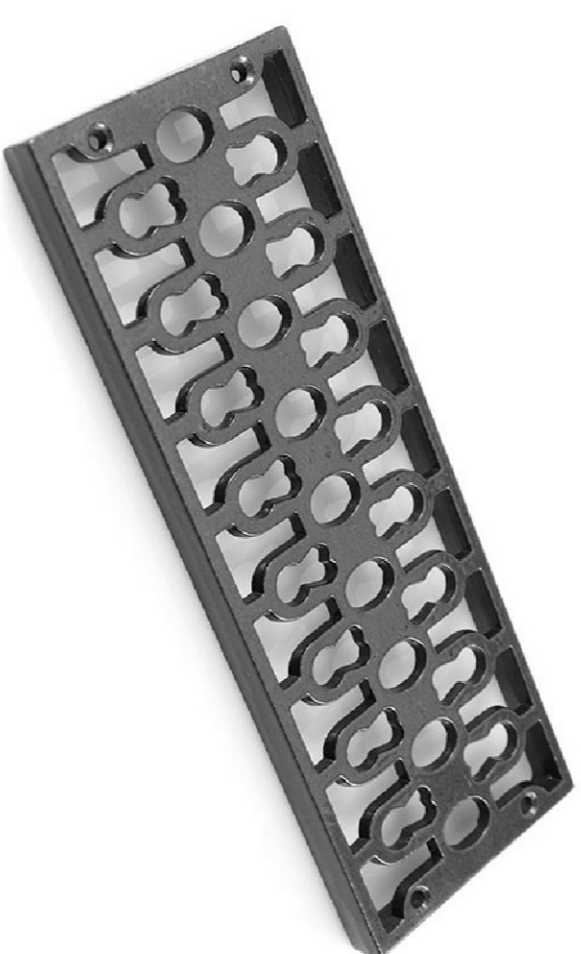


Proposed 65mm iron vent mesh

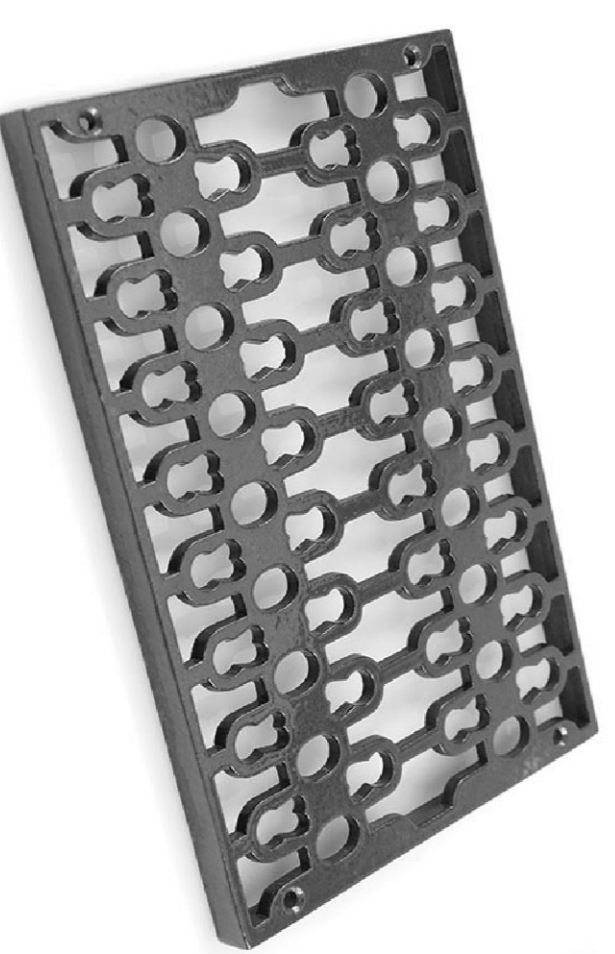

Proposed 215mm iron vent mesh

Hebden



Other sizes available

Width: 305mm
Projection: 185mm
Height: 150mm
Maximum Pipe Size: 125 x 100mm

Proposed Cast Iron Hopper



Round
Size (mm): 65 Dia, 75 Dia, 100 Dia

Proposed Cast Iron Downpipes

Rev	Date	Drawn	Description	Checked

PRELIMINARY

Client: Ebor Construction
Project: Extension to 28 Gillygate, York
Title: Proposed Planning Condition Items
Scale: NTS @ A1
Drawn: CC Ault
Revision:

Issued from: York
Date: Nov/2021
Scale: NTS @ A1

Do not scale from this drawing. Where the drawing is used for construction, it shall be referred to the architect.
© The drawing is copyright of LHL Group Ltd. All rights reserved.

Y-SB-BSP-09538-21-1300

LHL Group Property and Construction Consultants
The Clerical Works, Suite 3
Bishopthorpe Road
York YO2 3JG
01904 608699
www.lhlgroup.co.uk

Offices also in:
The Riverside Building
Livingston Road
HU13 0ZC
Doncaster
01482 235999

Harrrogate
Tyne
Doncaster

