




Typical Door Head Detail
Scale 1:5

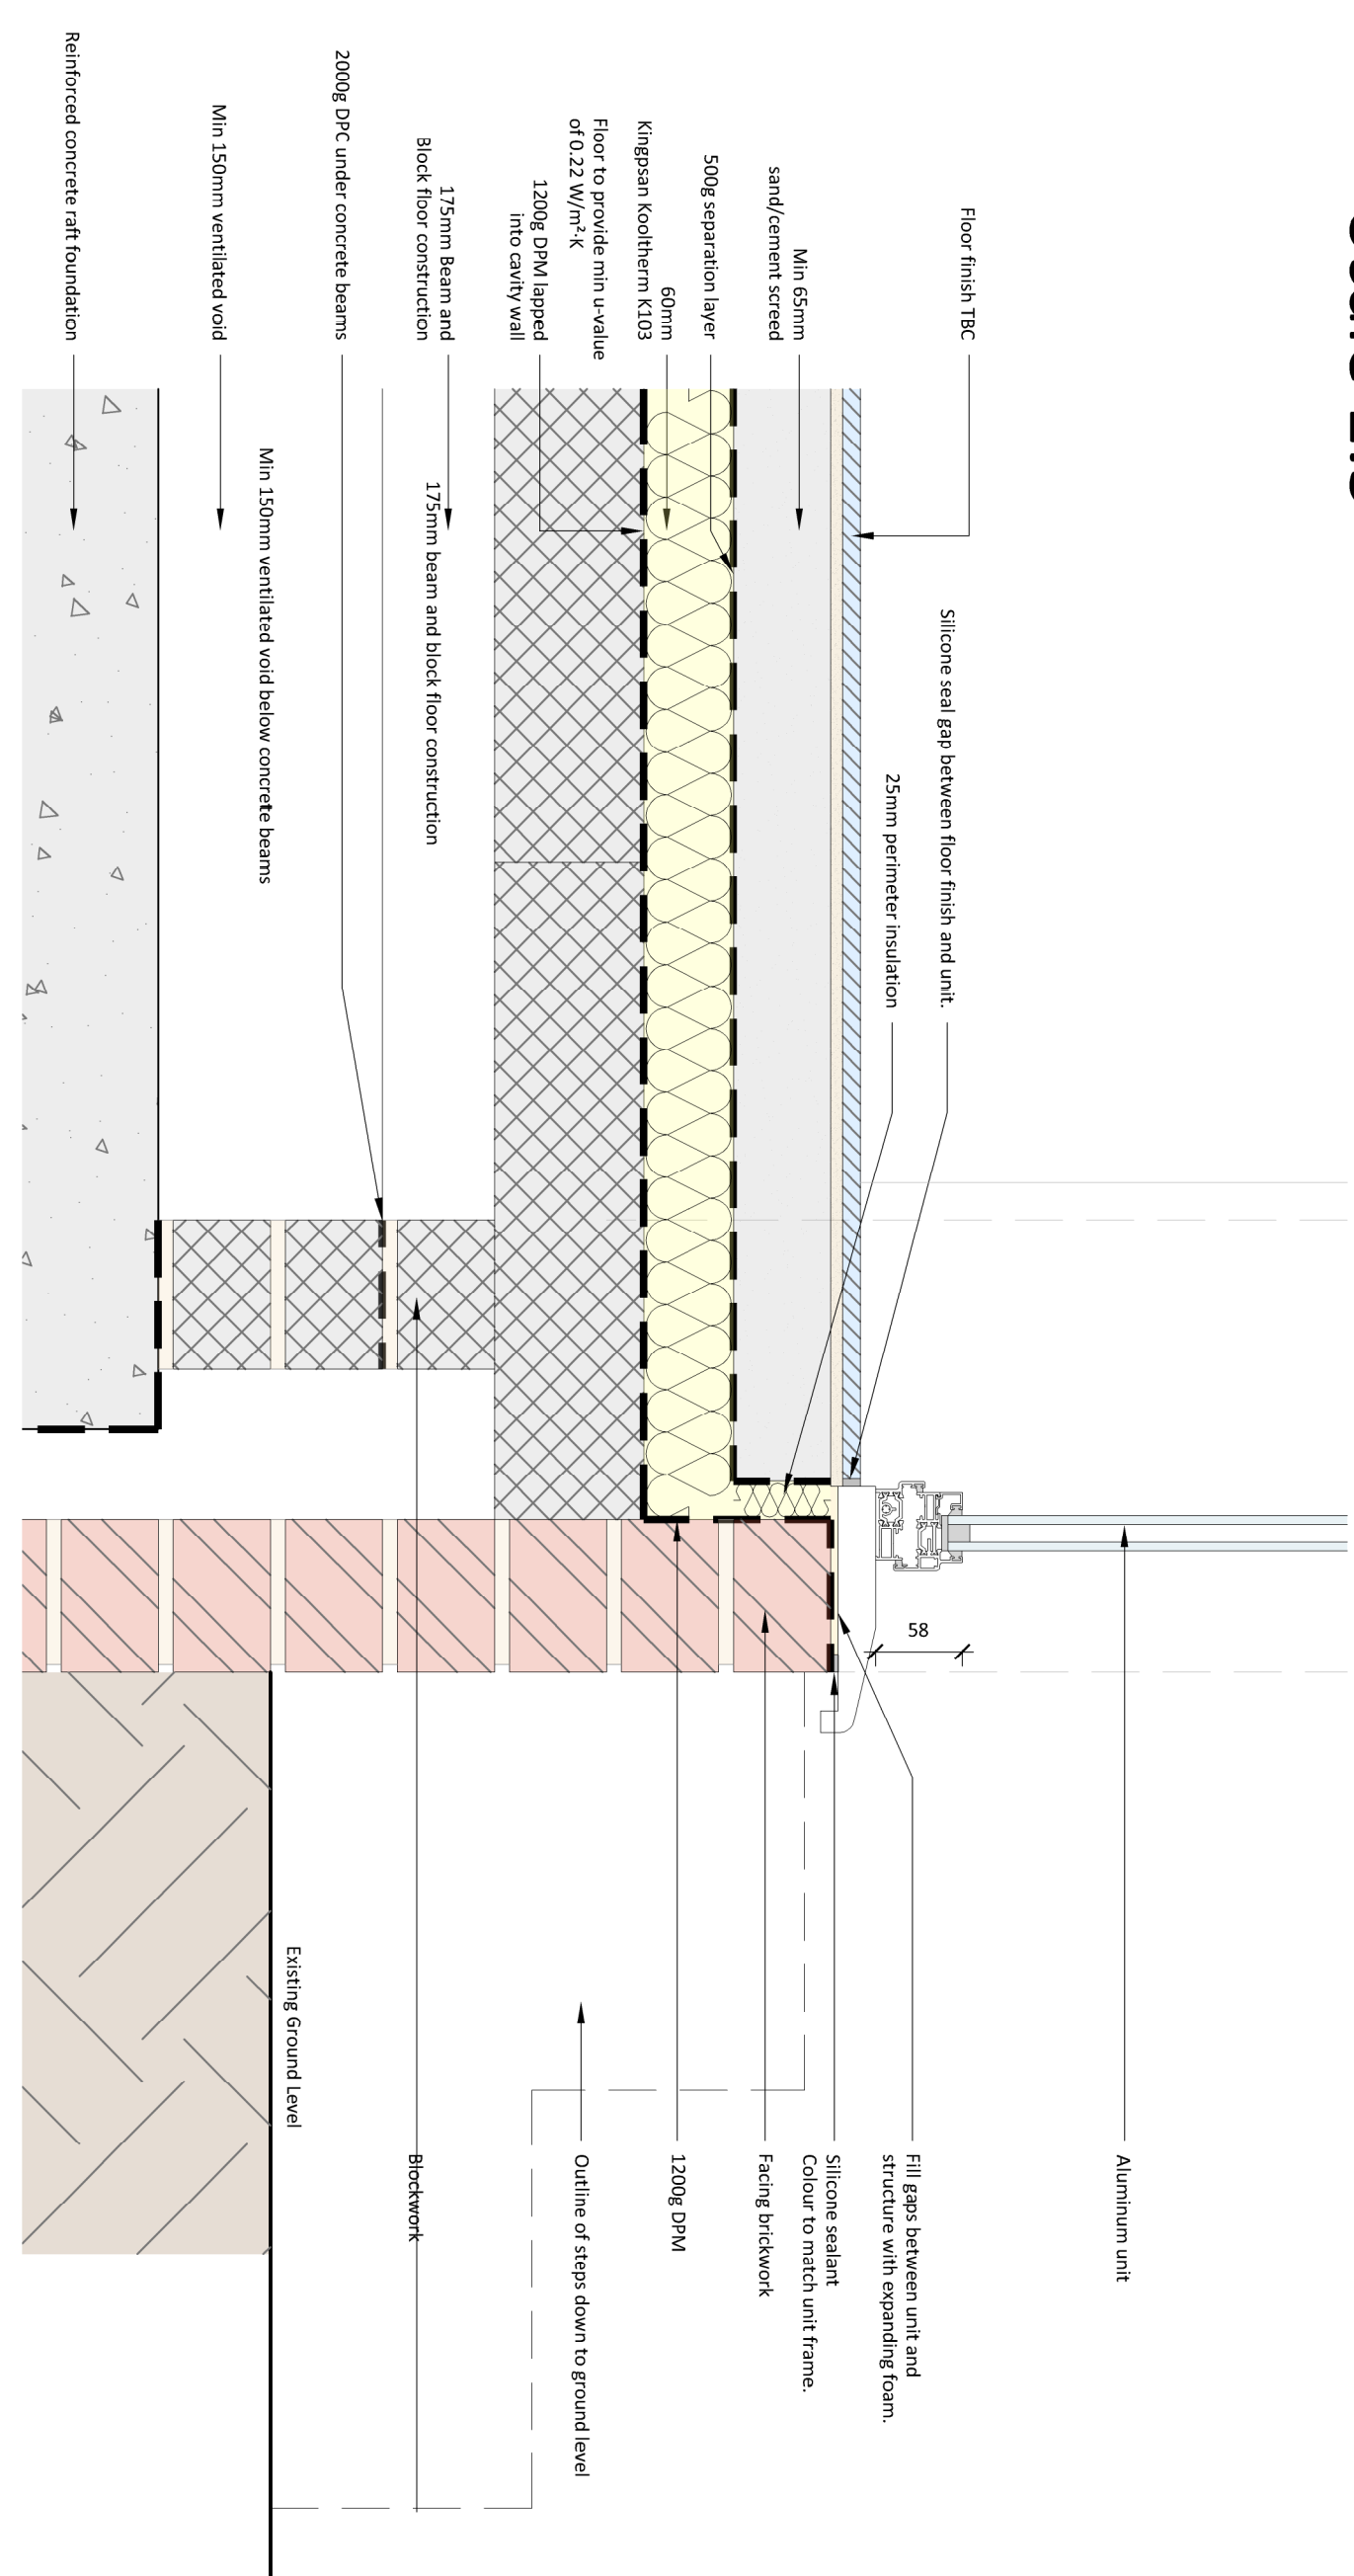


Typical Door Cill Detail
Scale 1:5

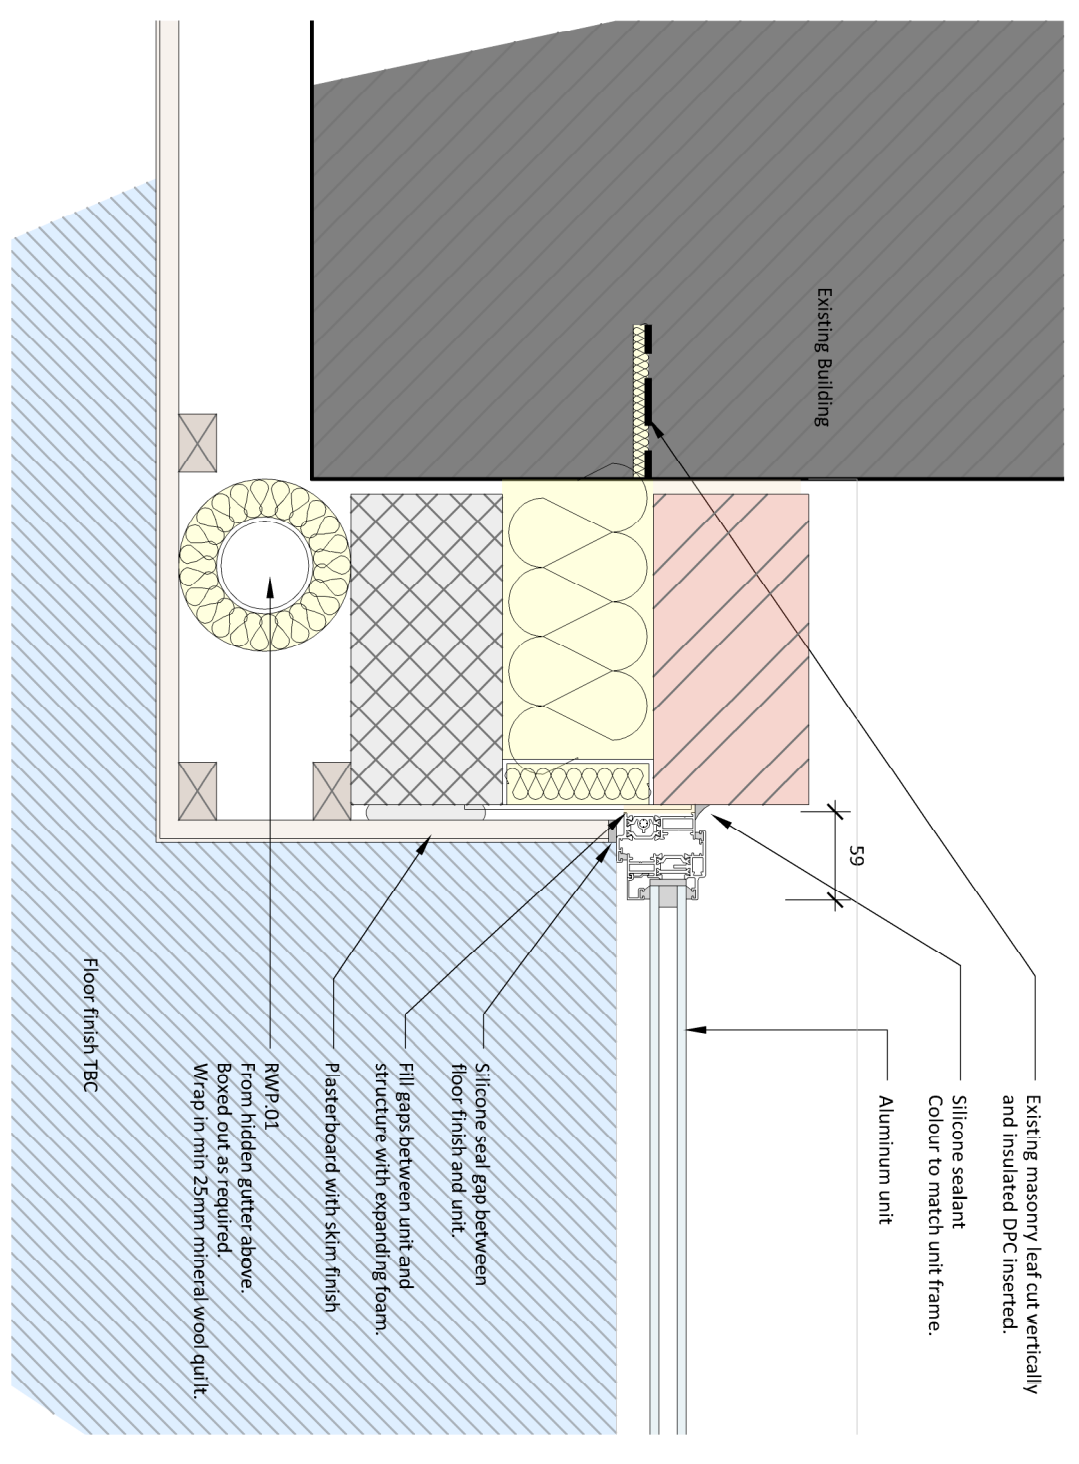


Typical Unit / Existing Junction Detail
Scale 1:5

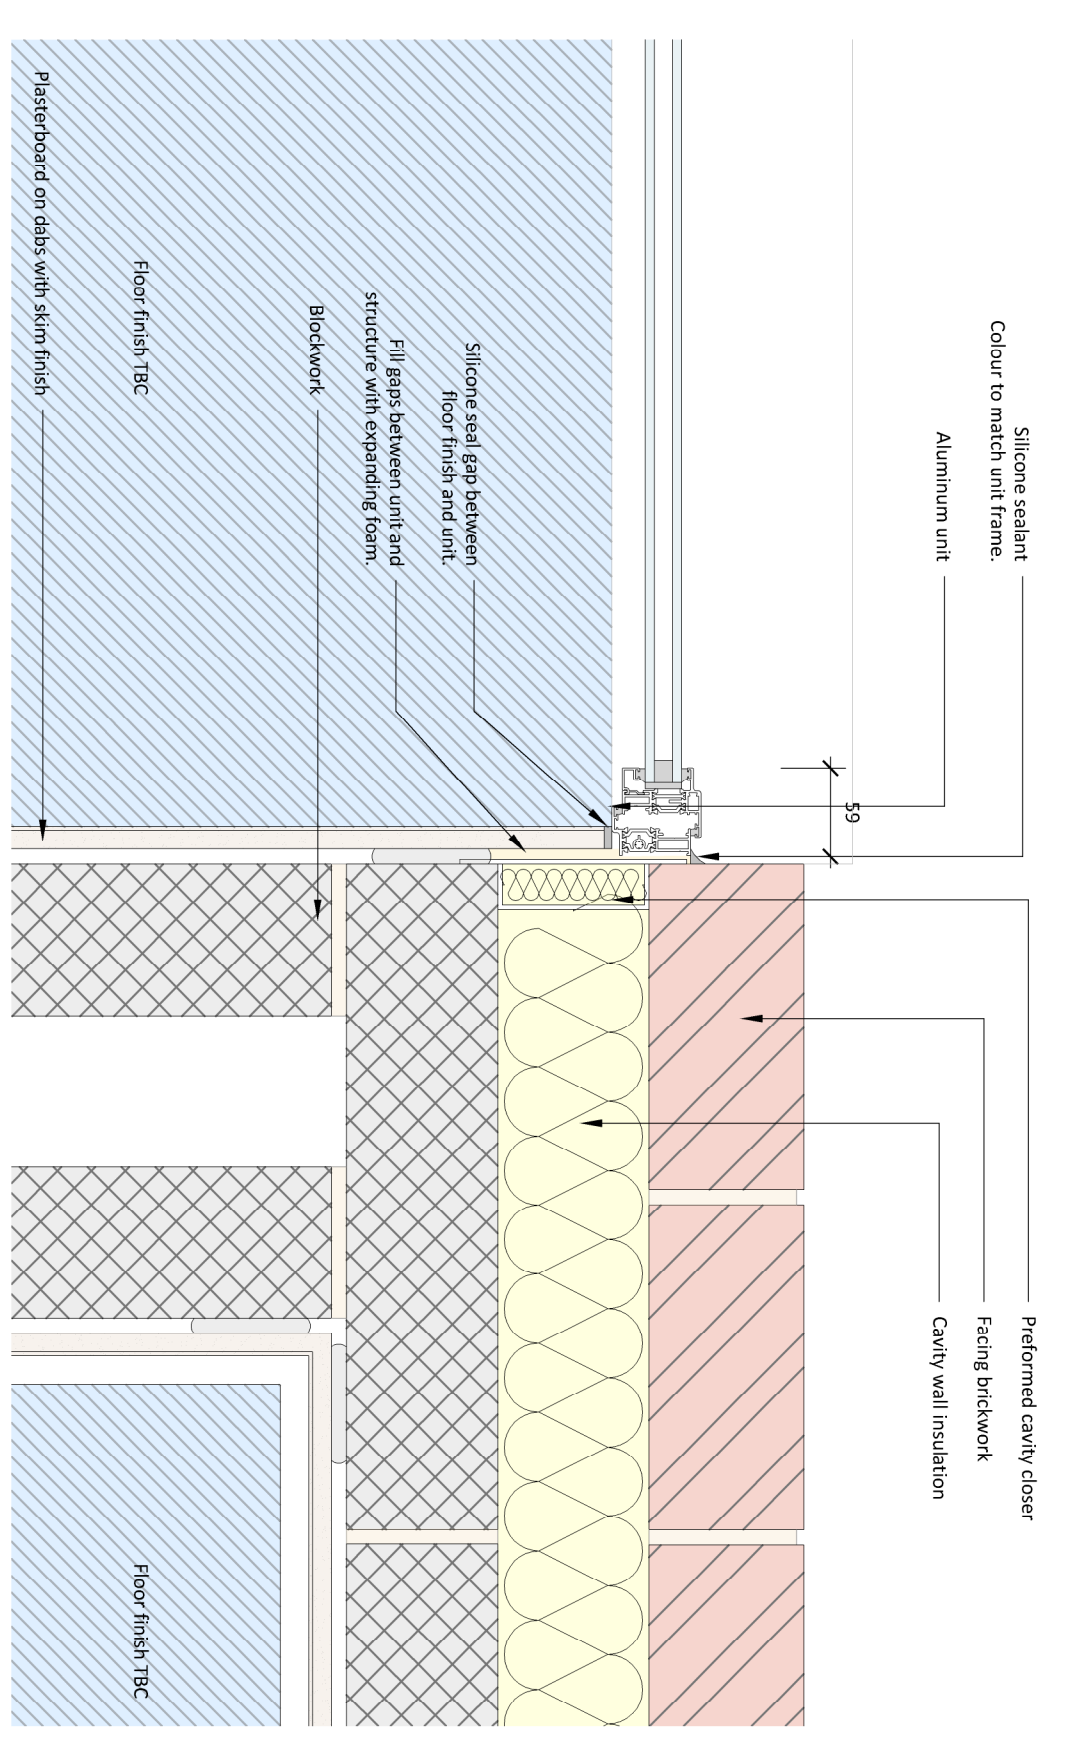

Typical Door Jamb Detail
Scale 1:5

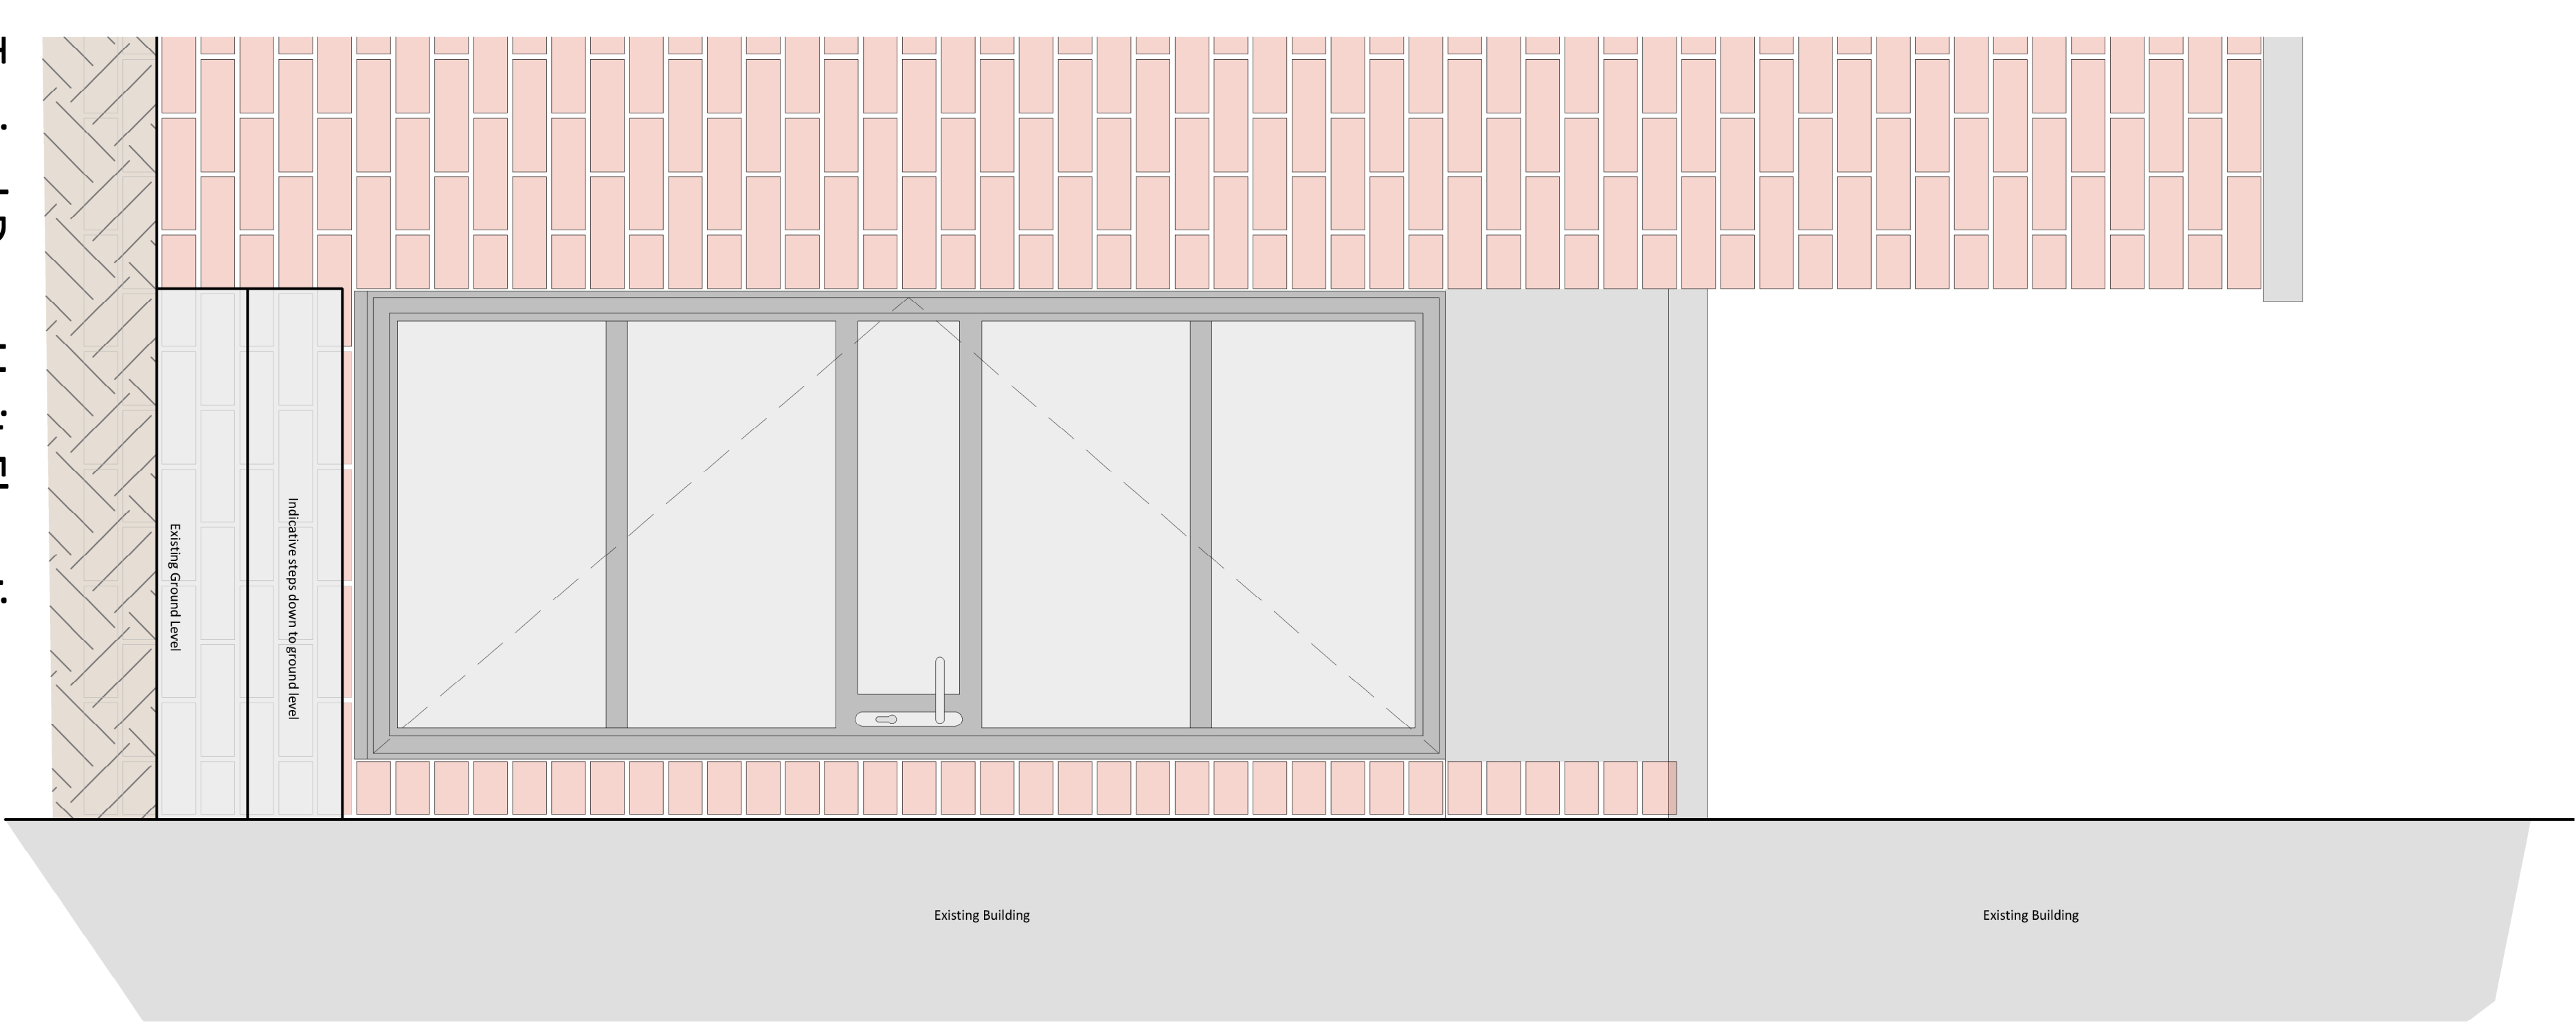

Typical Door Unit Elevation
Scale 1:10

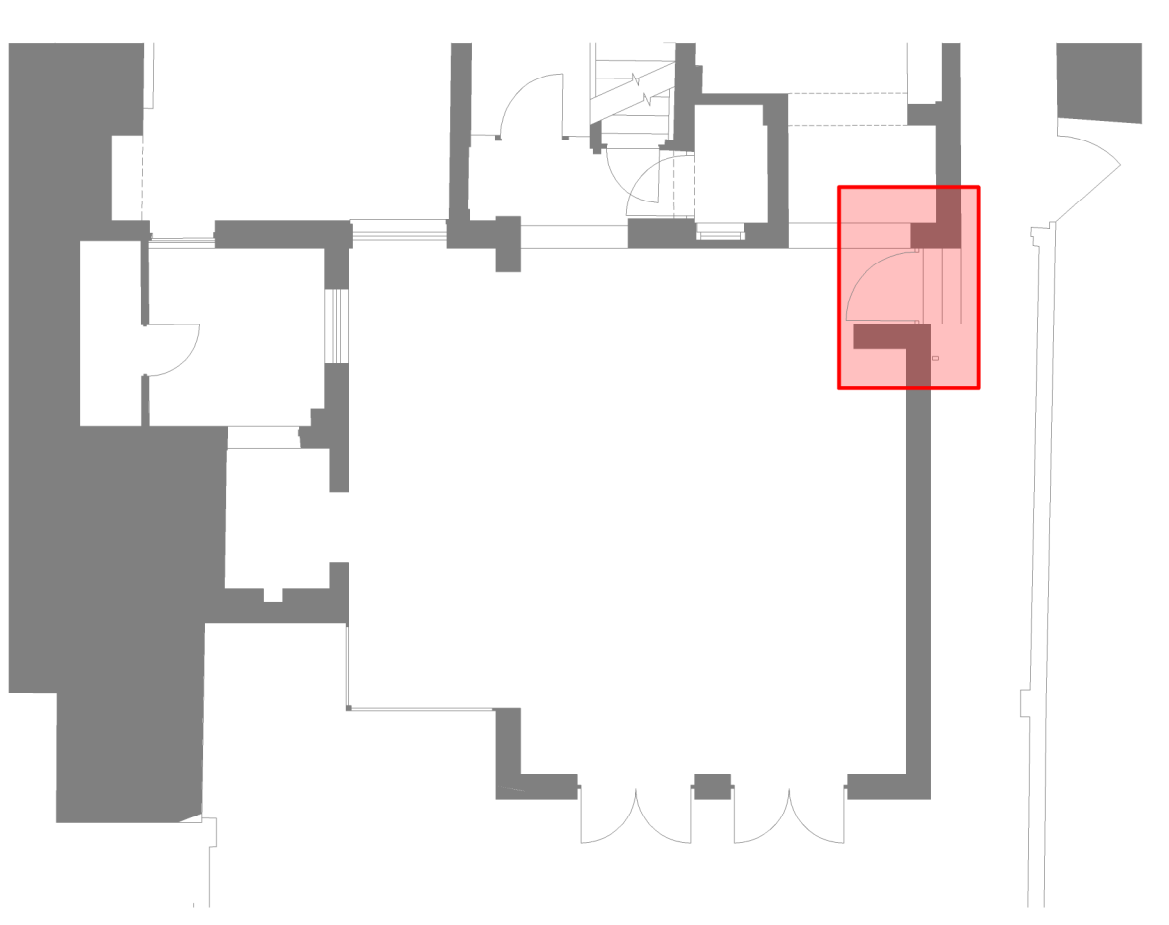

Detail Location Key

HAZARD / ACTIVITY LEADING TO UNUSUAL, SIGNIFICANT OR UNACCEPTABLE RISKS DURING CONSTRUCTION ARE IDENTIFIED ON THIS DRAWING AS:

The list below identifies certain risks but does not cover all possible unusual etc situations which may be encountered during the construction process. It is also therefore the main contractor's responsibility to identify any further risks / hazards and take appropriate action.

Risks / Hazards particular to this drawing are listed below in numerical references, please refer to architectural risk register for further details:

#####

| Rev | Date | Drawn | Description | Checked |
|-----|----------|-------|--|---------|
| C | 15.11.21 | CC | Updated following client comment | - |
| B | 09.11.21 | CC | Updated following revised structural information | - |
| A | 25.10.21 | CC | Hidden gutter detail added. Door height reduced. | - |

PRELIMINARY

| | | | |
|----------------|---------------------------------|-------------|-----------------|
| Client | Ebor Construction Ltd | Issued from | York |
| Project | Extension to 28 Gillygate, York | Date | Oct/2021 |
| Title | Typical External Door Details | Scale | 1:5 / 1:10 @ A1 |
| Drawing Number | Single Door | Drawn | CC, Muth |
| Revision | | | |

LHL Group Property and Construction Consultants

The Clerkenwell Works, Suite 3
Bishopscroft Road
York YO1 1DE

01904 650699

www.lhlgroup.co.uk

Offices also in:
The Riverside Building
Livingston Road
Harrogate HG13 0ZT
Dunstable LU7 9JF
Doncaster DN1 1AA

LHL GROUP
PROPERTY AND CONSTRUCTION CONSULTANTS