



The list below identifies certain risks but does not cover all possible unusual etc situations which may be encountered during the construction process. It is also therefore the main contractor's responsibility to identify any further risks / hazards and take appropriate action.


Risks / Hazards particular to this drawing are listed below in numerical references, please refer to architectural risk register for further details:  
#####

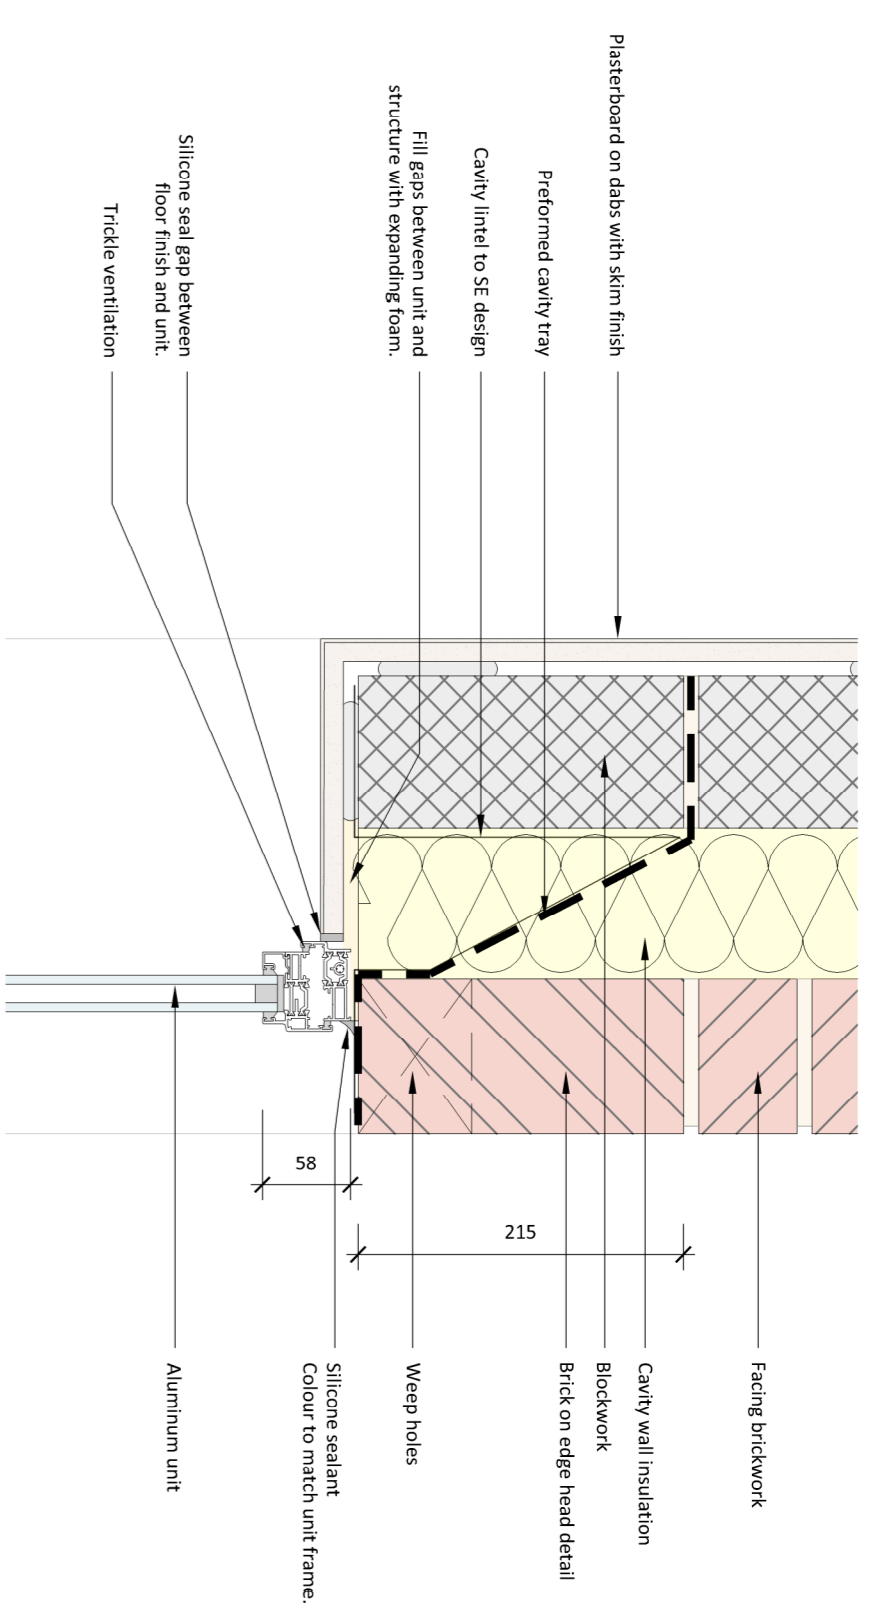


**Typical Door Head Detail**  
Scale 1:5

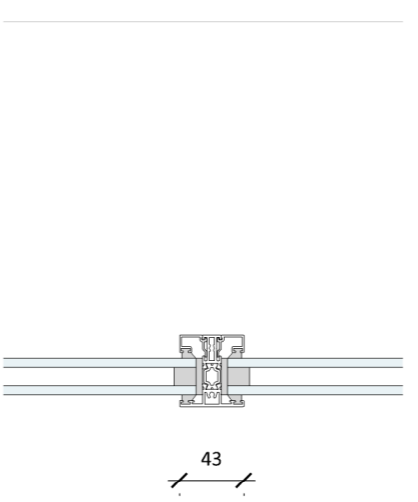


**Typical Door Transom Detail**  
Scale 1:5

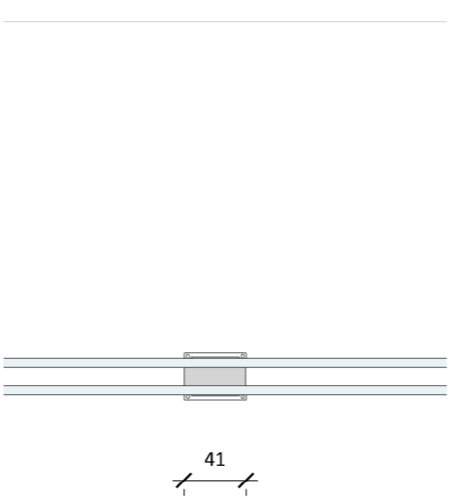


**Typical Door Glazing Bar Detail**  
Scale 1:5

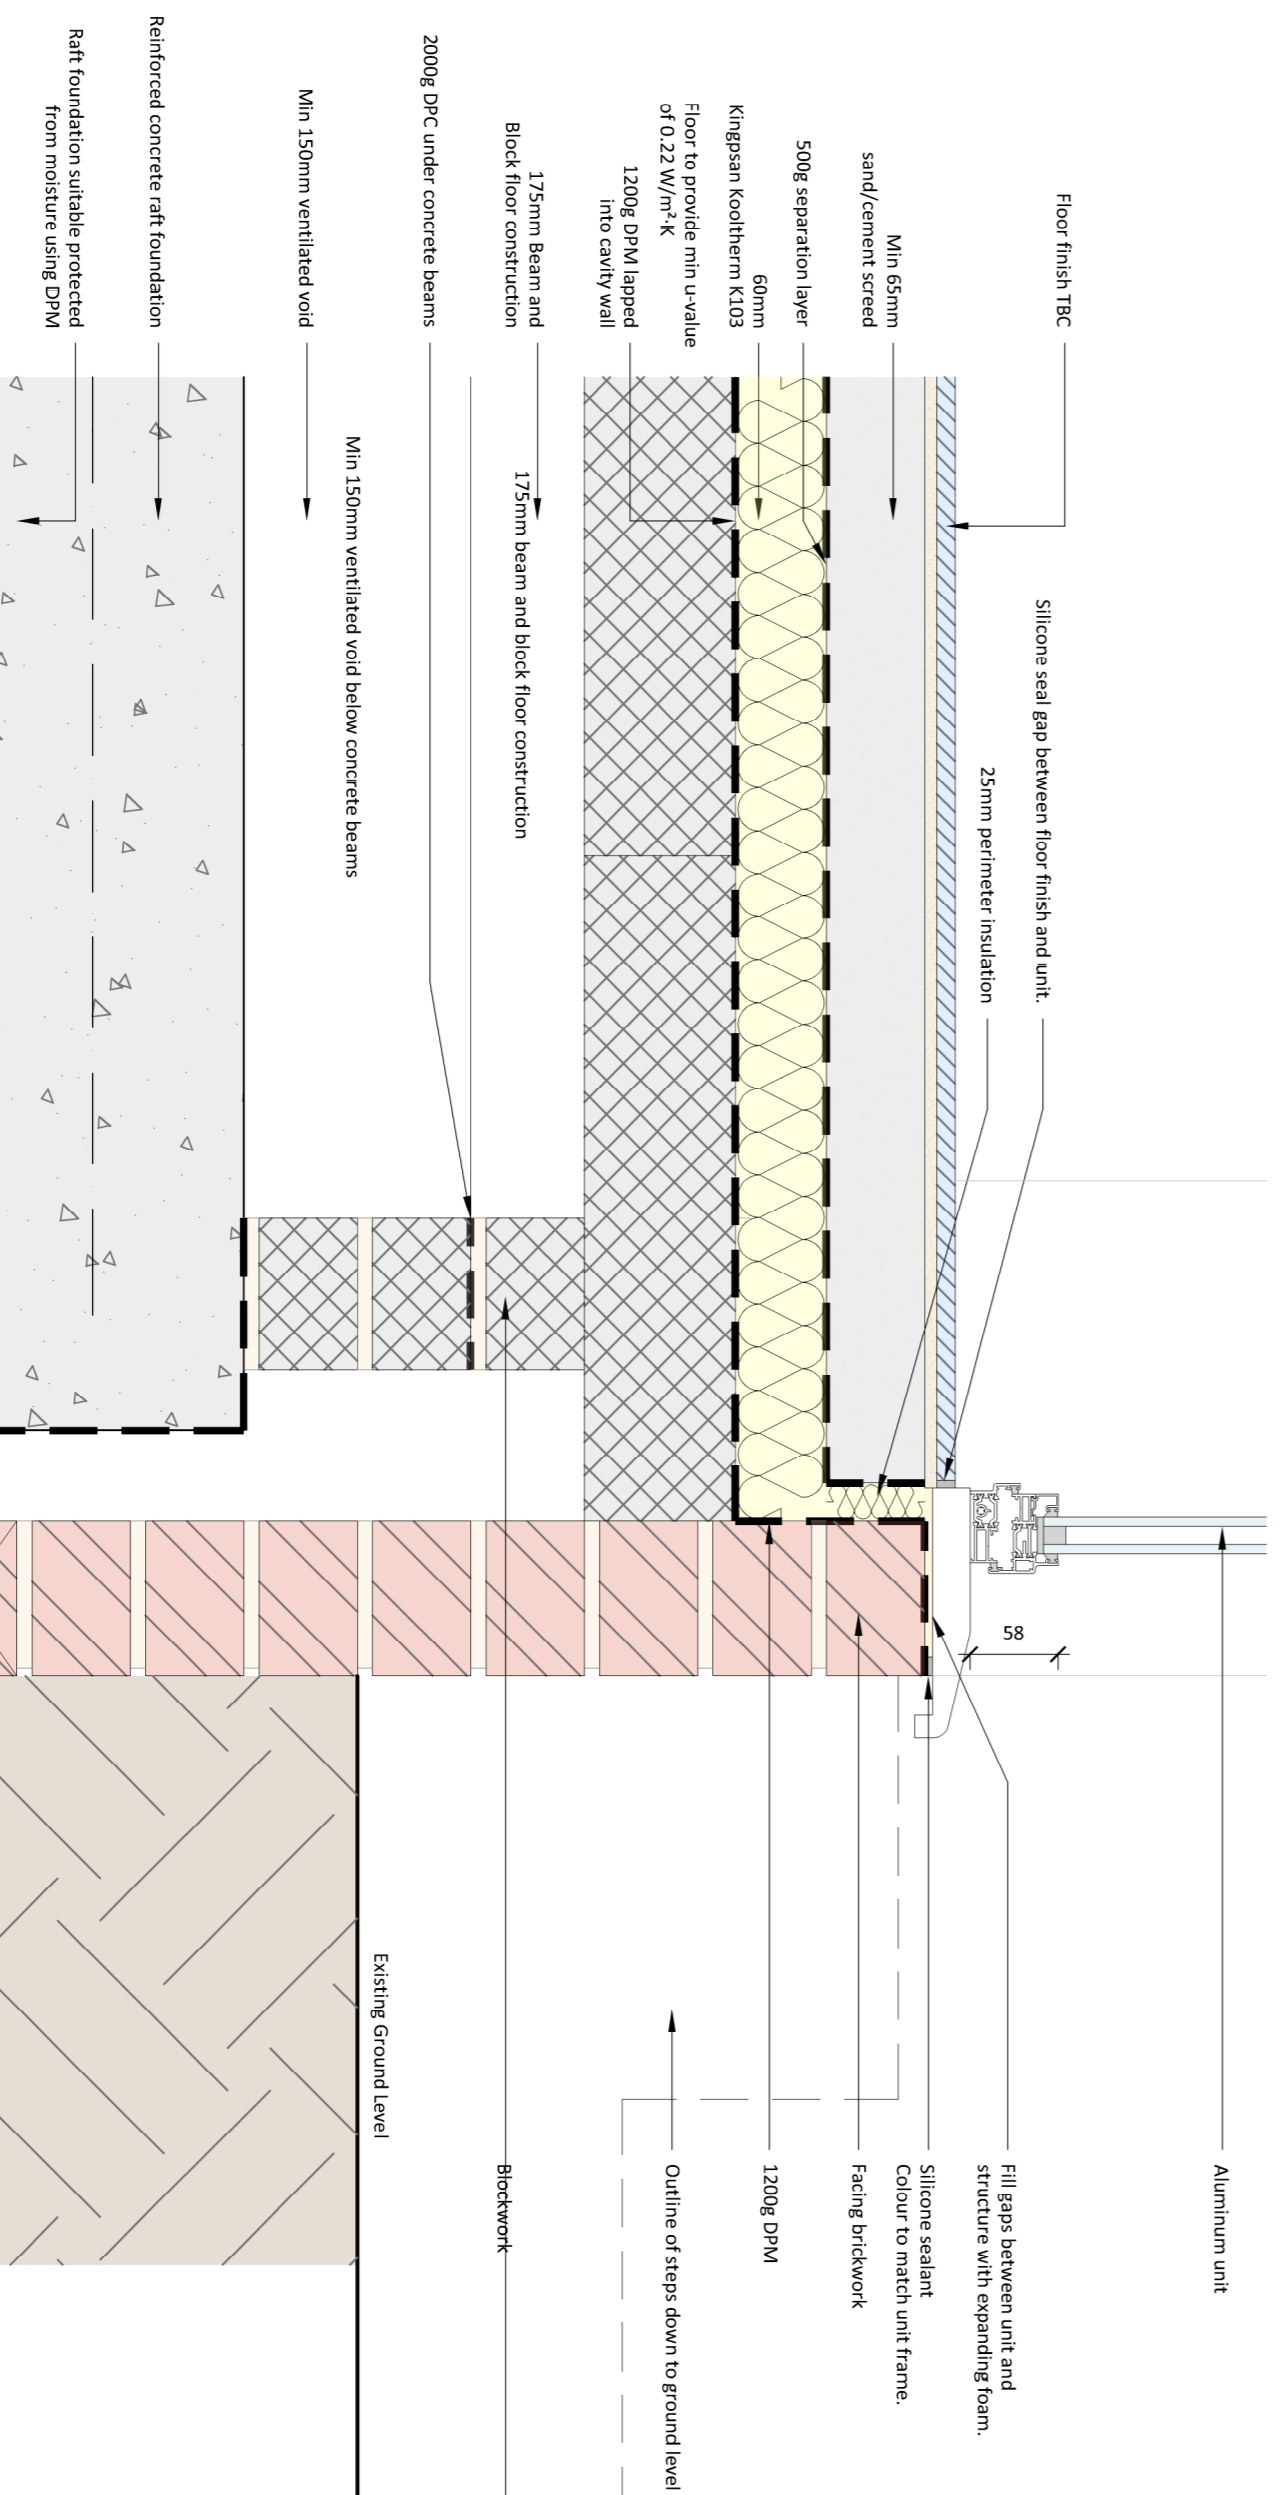


**Typical Door Cill Detail**  
Scale 1:5

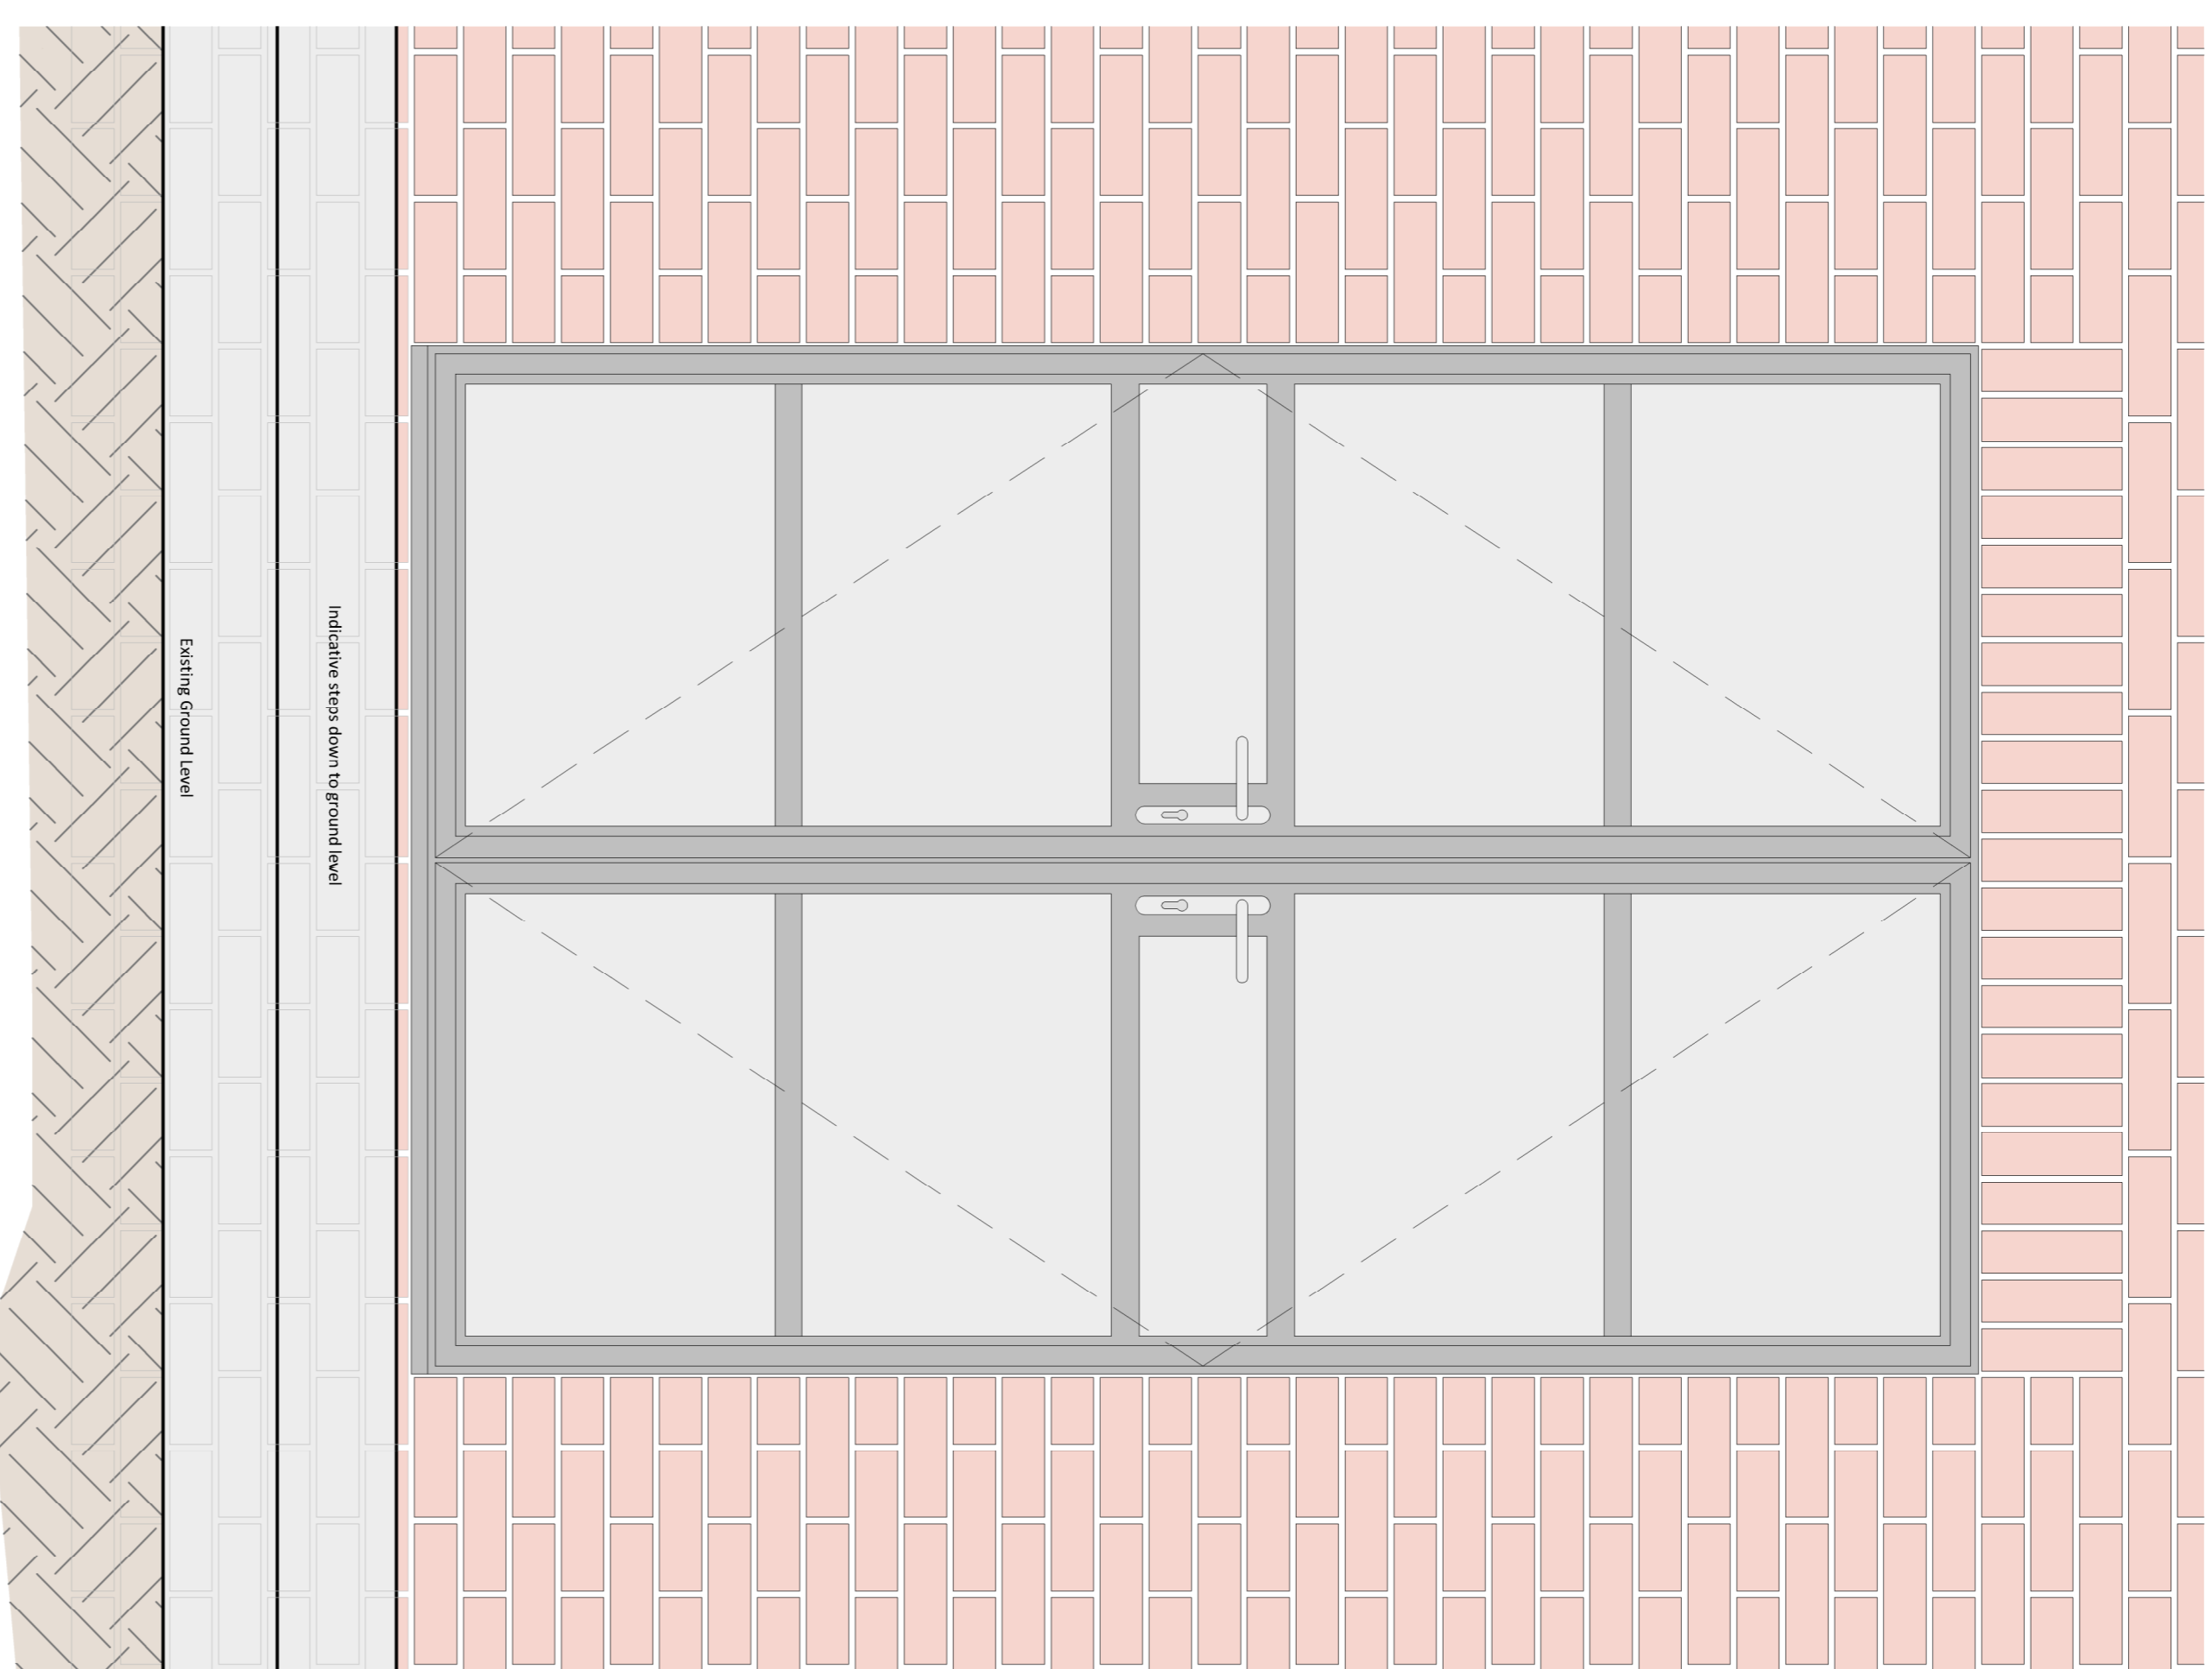

**Typical Door Unit Elevation**  
Scale 1:10

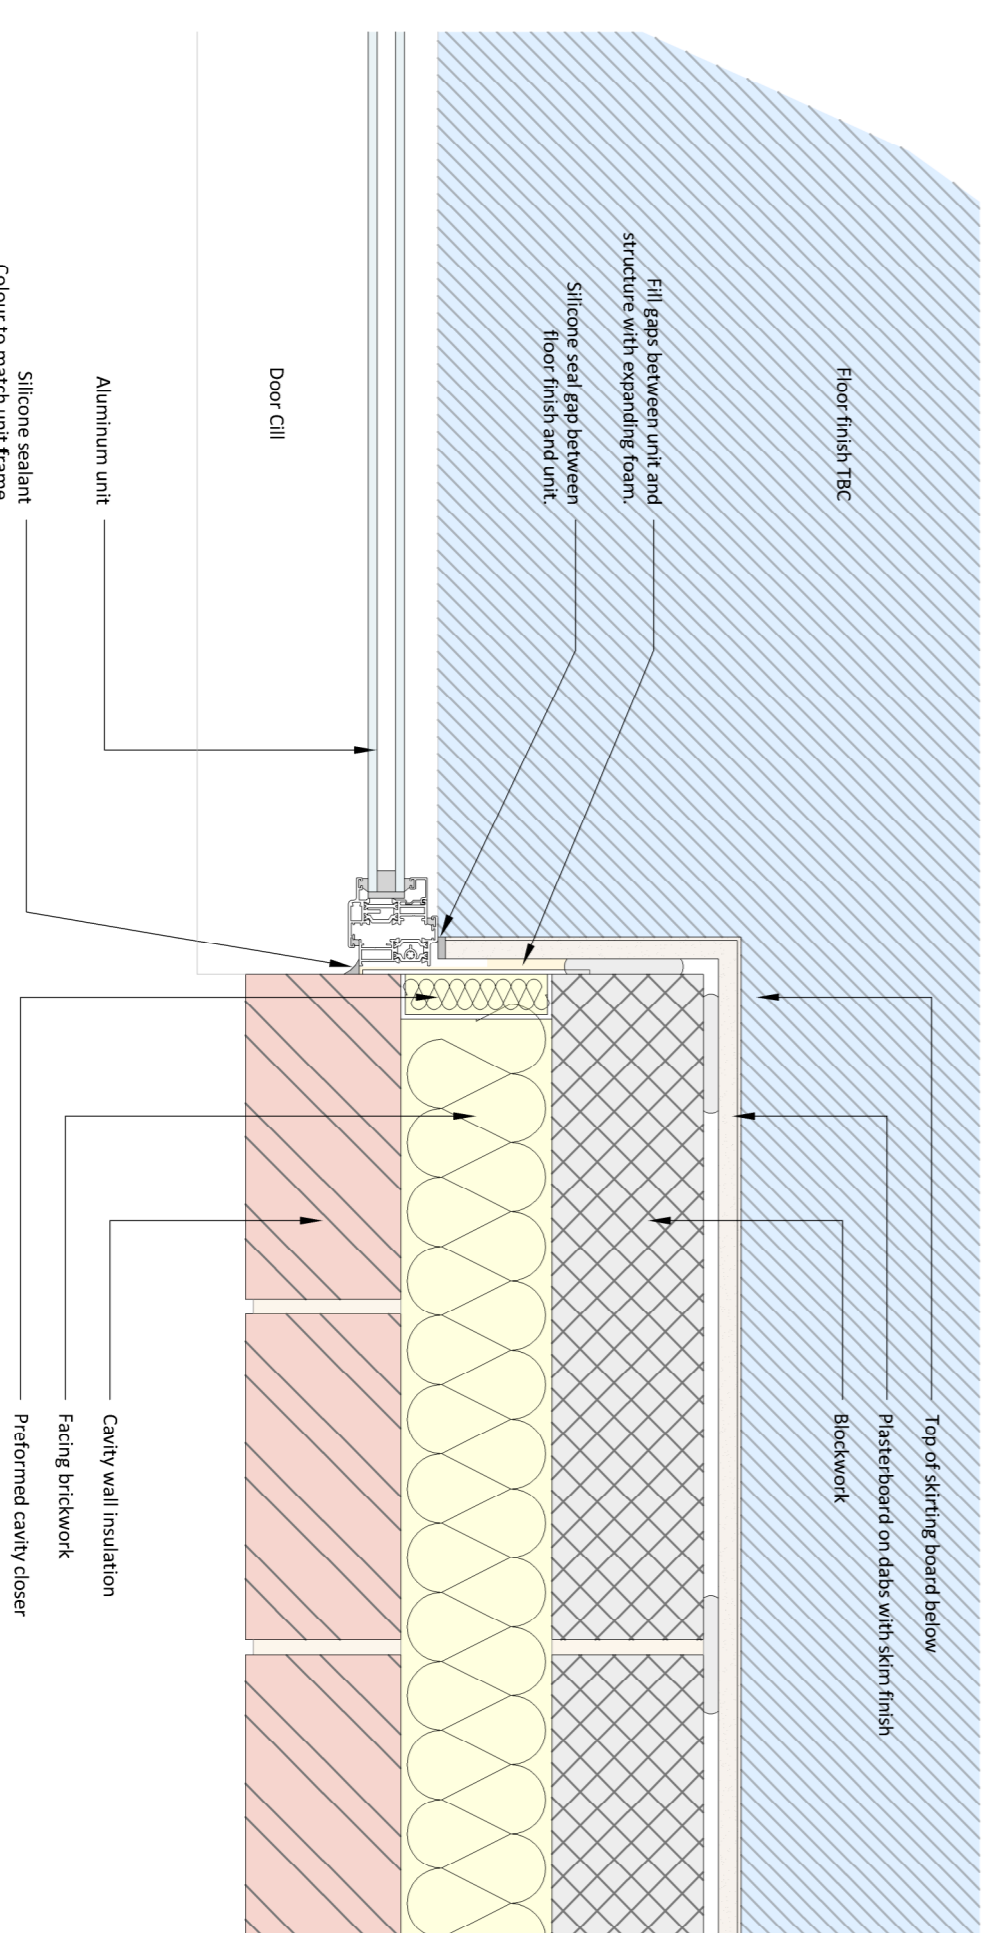

**Typical Door Jamb Detail**  
Scale 1:5

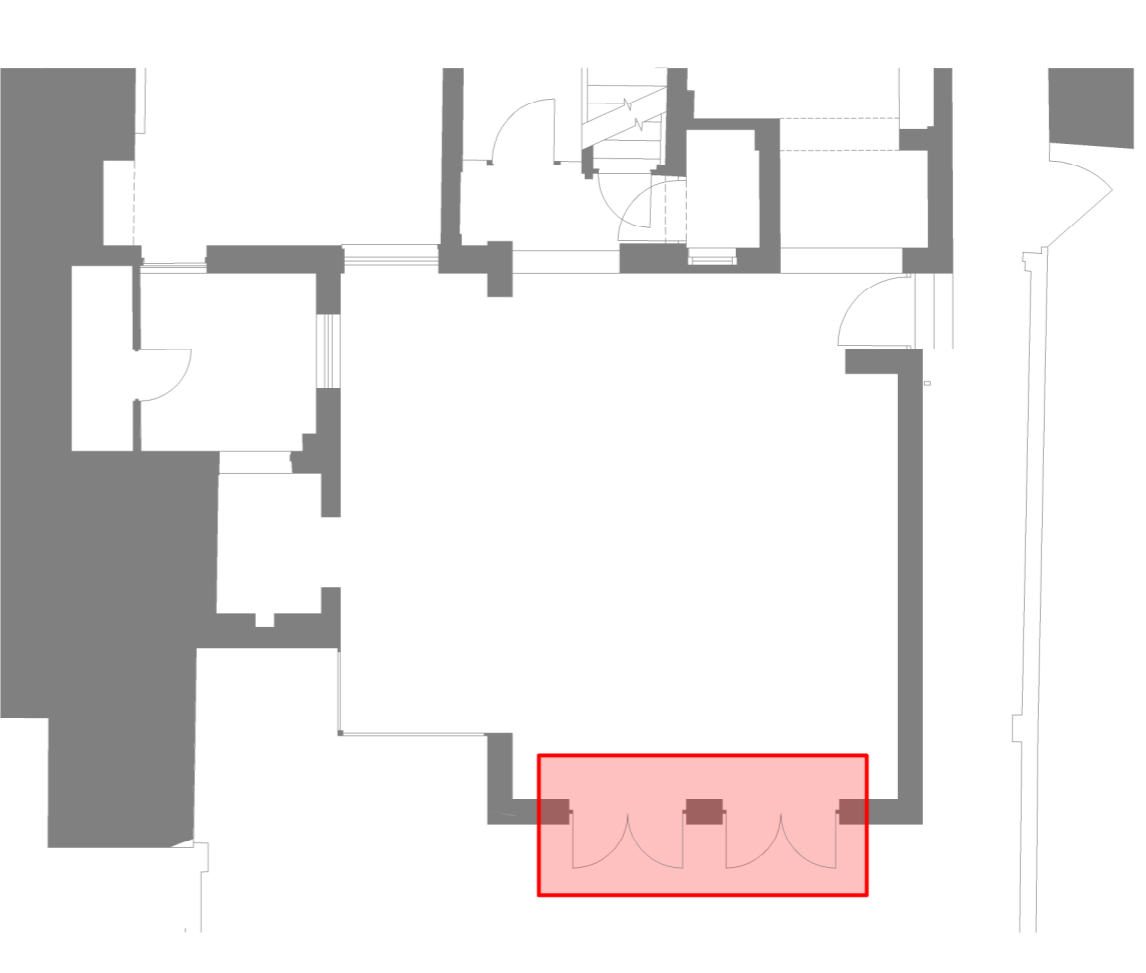

**Detail Location Key**

Rev	Date	Drawn	Description	Checked
A	15.11.21	CC	Updated to Alu unit	

**PRELIMINARY**

Client: Ebor Construction Ltd  
Project: Extension to 28 Gigglye, York  
Title: Typical External Door Details  
Drawing Number: PA10 Doors  
Revision: A

Y-SB-BSP-09538-21-1203  
Scale: 1:5 / 1:10 @ A1  
Issued from: York  
Date: Oct/2021

LHL Group Property and Construction Consultants  
The Occident, York  
Bishopscroft Road  
York YO2 1DE  
01904 650699  
www.lhlgroup.co.uk

Offices also in:  
The Riverside Building  
Livingston Road  
Harrogate HG13 0JZ  
Dunstable  
Doncaster

**LHL GROUP**  
PROPERTY AND CONSTRUCTION CONSULTANTS