



Elevation to South East

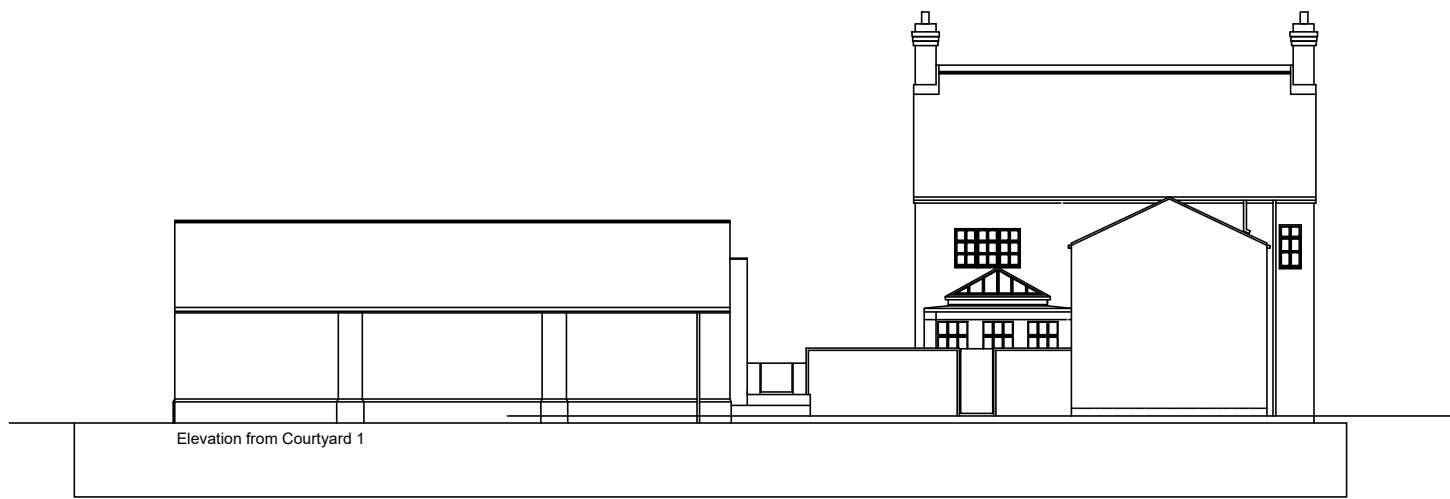

Elevation from Courtyard 1

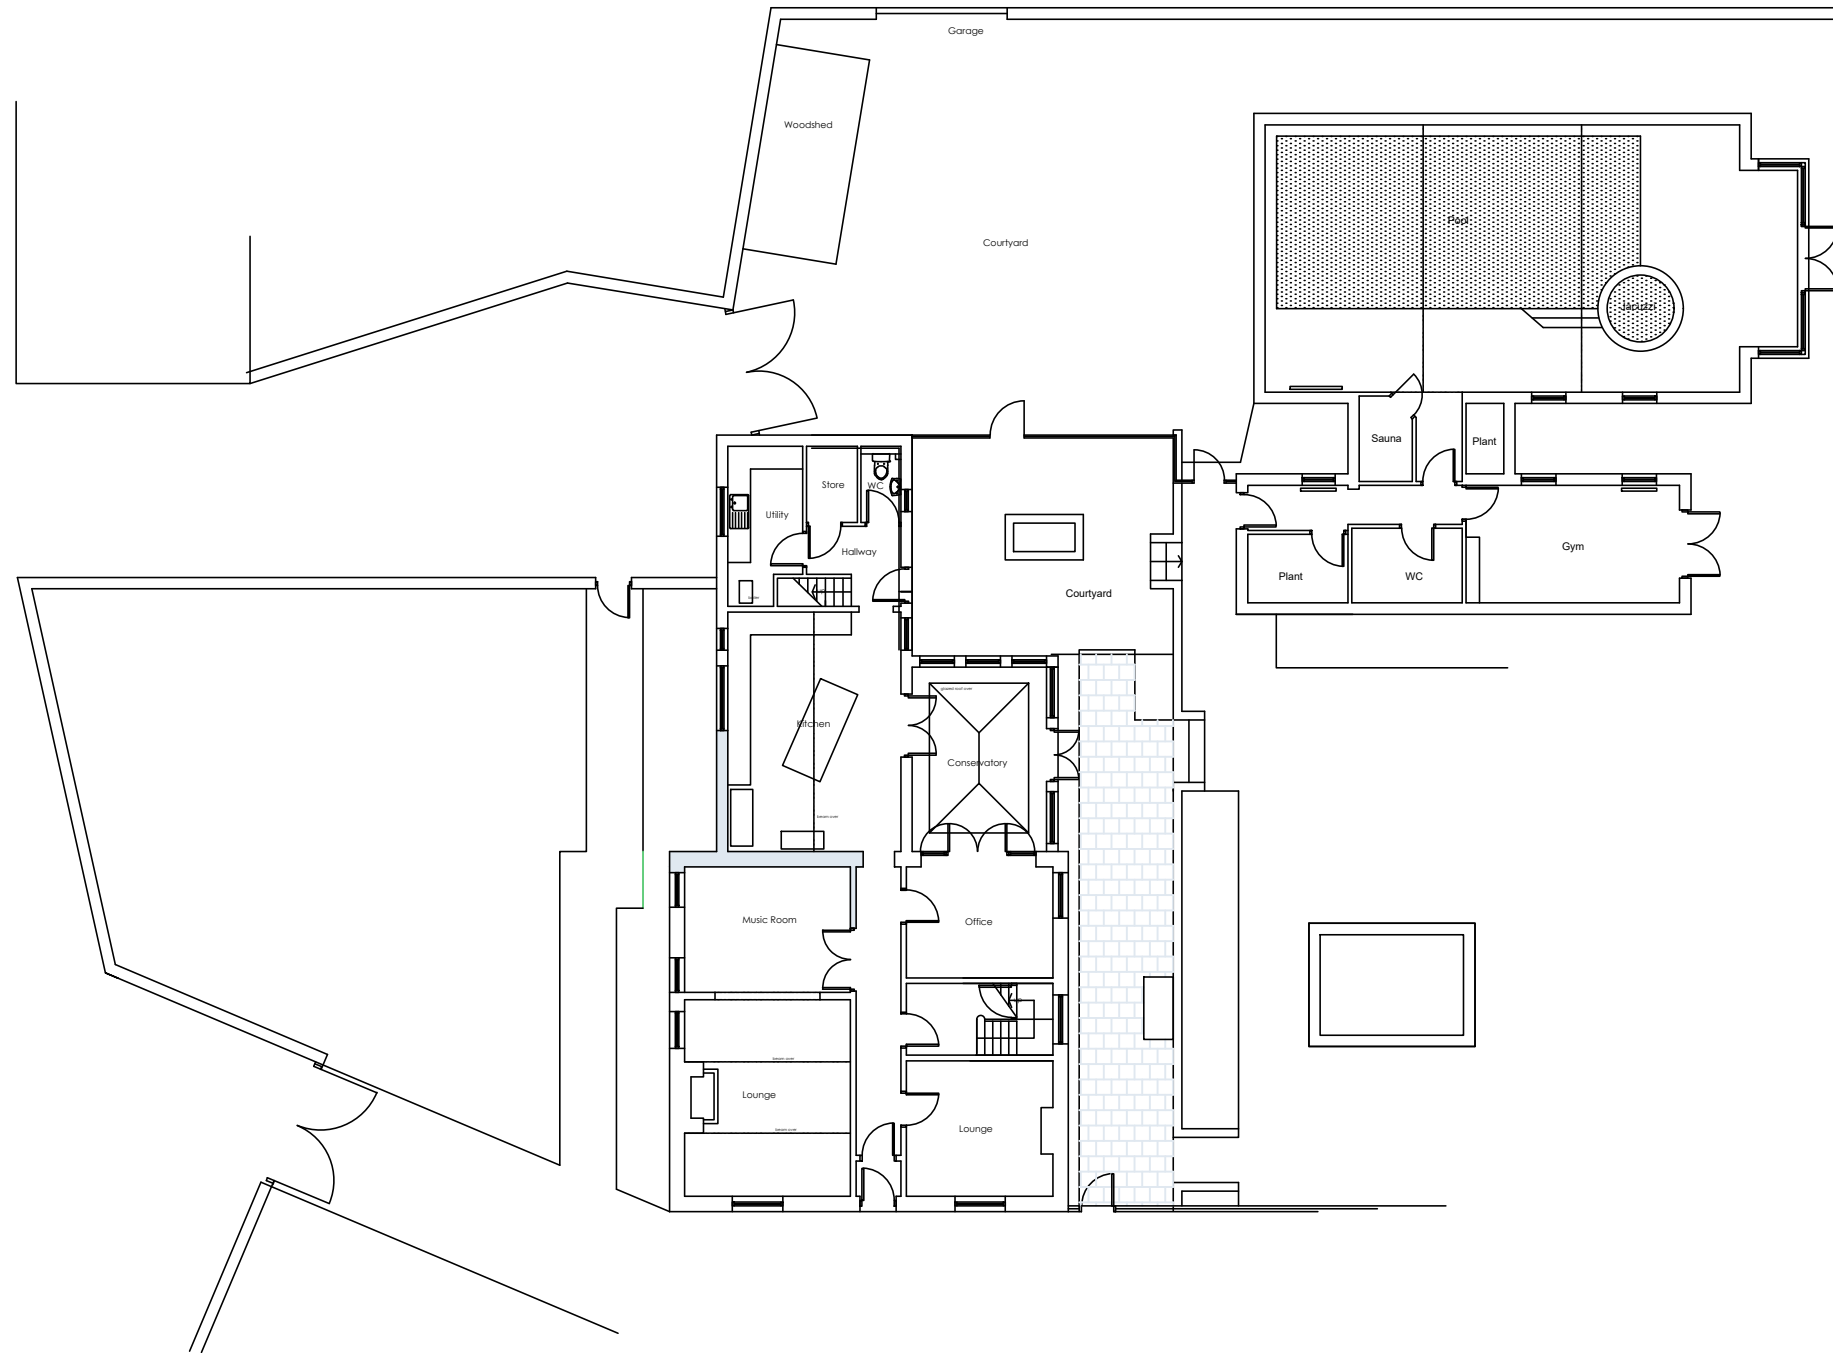

randle white architects

- The Copyright of this drawing belongs to Randle White Ltd and shall not be used or reproduced in any form without its express permission. The moral right of the Author is hereby asserted - Copyright © 2000.
- Do not scale from this drawing for the purpose of construction - Work to figured dimensions only. All dimensions to be checked on site prior to the execution of any work.
- For the avoidance of doubt all dimensions are measured to wall structure and not the finishes unless otherwise stated.
- Where any discrepancy is found to exist within or between drawings and/or documents it should be reported to the architect immediately.
- Randle White Ltd shall not be liable for any use of drawings & documents for any purpose other than for which the same were prepared by or on behalf of Randle White Ltd.

Rev.	Date	Initial

RIBA 
Chartered Practice

Mr Aislair Cook and Ms Victoria Gallimore
Town Pitt Farm, Bentley Farm Lane, Whitley, WA4 4QN
EXISTING SITE/ BLOCK PLAN/SECTION
By/RW
Scale 1:200@A3
21-081 (EXT)40 Rev *

Randle White Limited
11 Bradshaw Lane
Grappenhall
Cheshire
WA4 2NJ
01925 601670
www.randlewhite.co.uk