


As existing block plan



Scale bar 1:500 @ A3

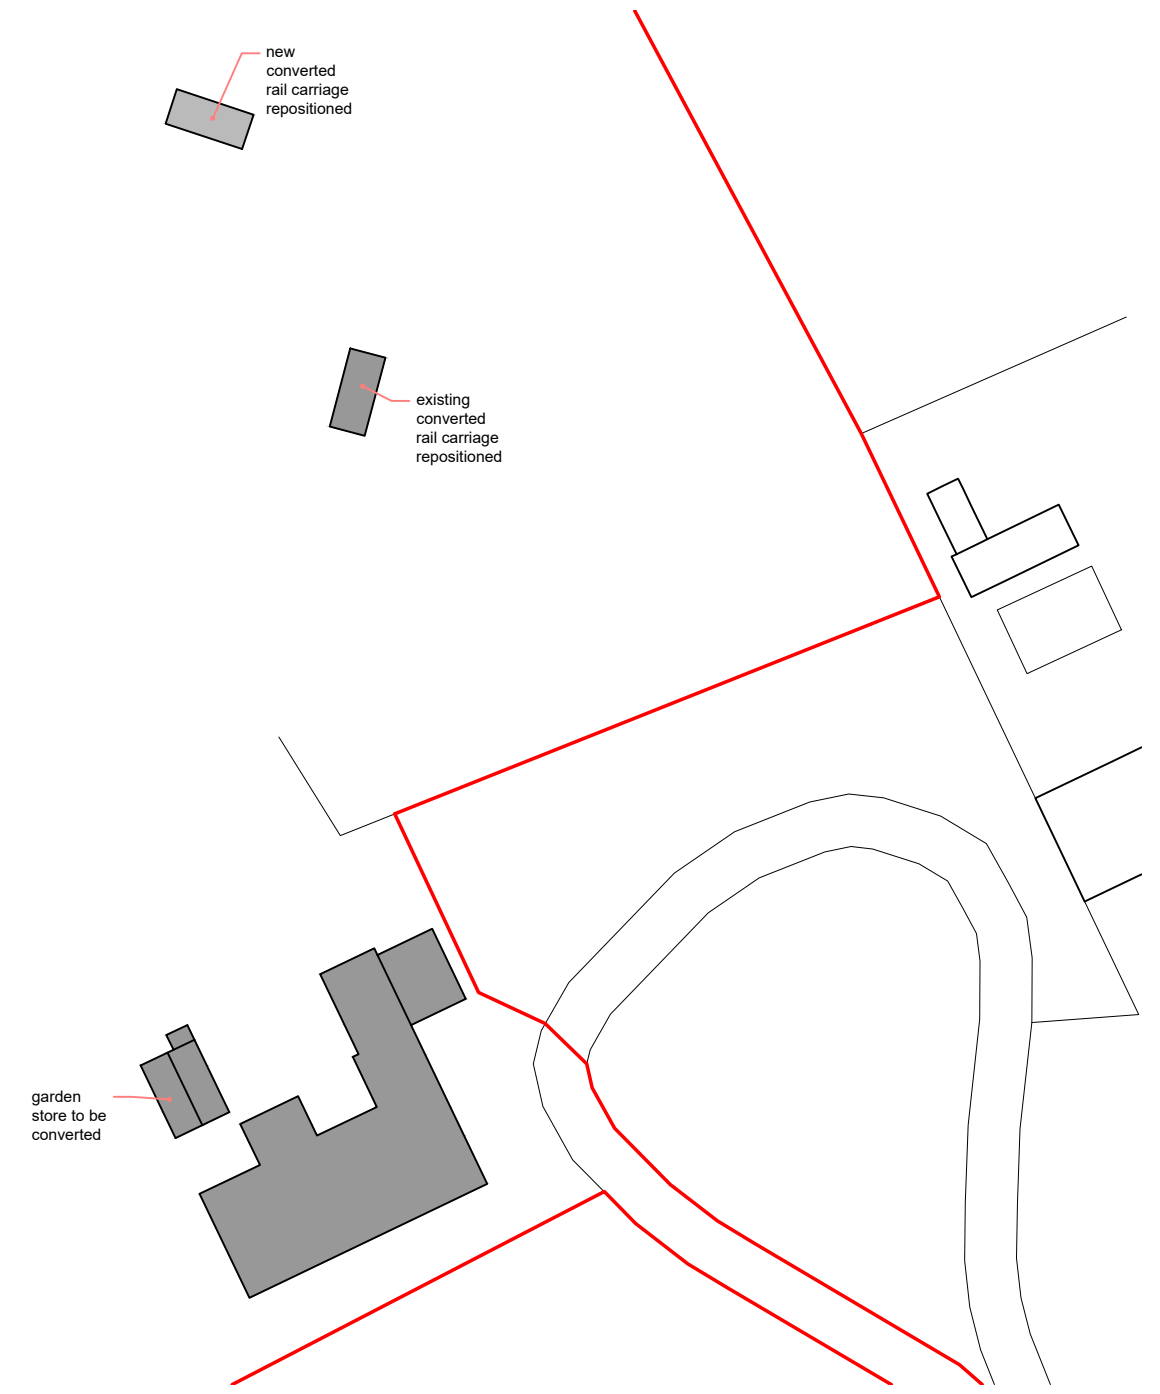

As proposed block plan

Ian Smillie Architectural Services
 75 Camden Road, Ipswich IP3 8JN
 telephone 01473 714209
 Do not scale from this drawing
 - If in doubt ASK

Site block plans
 Change-of-Use of outbuilding to holiday let and two holiday let cabins
 Old Laundry Cottage, Santon Downham, Suffolk
 Mr. Ed Morris
 Scale 1:500 @ A3 drg. number 2021160/02