




ELEVATIONS as proposed.

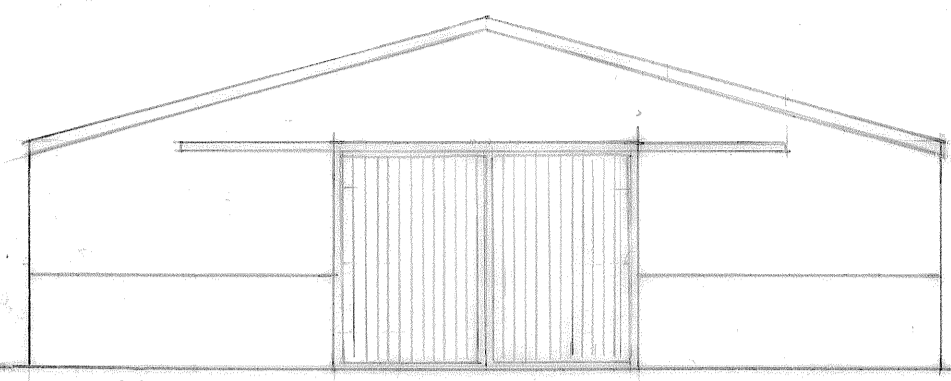


north

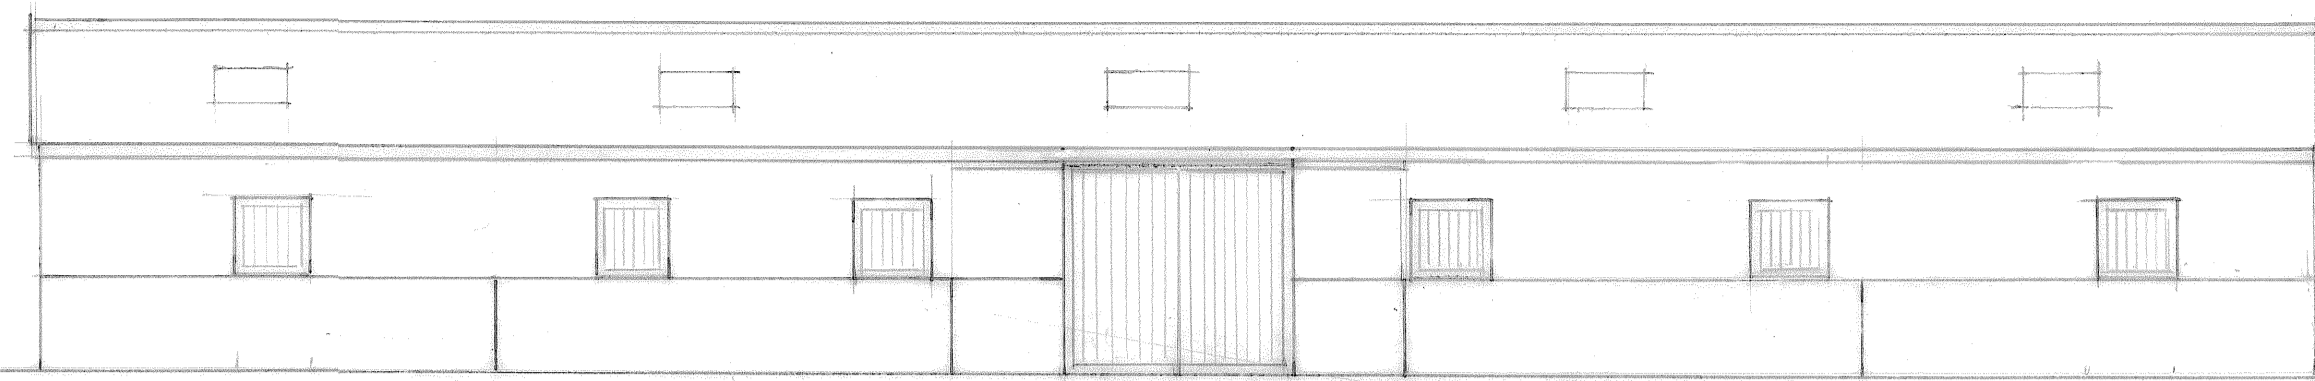

east

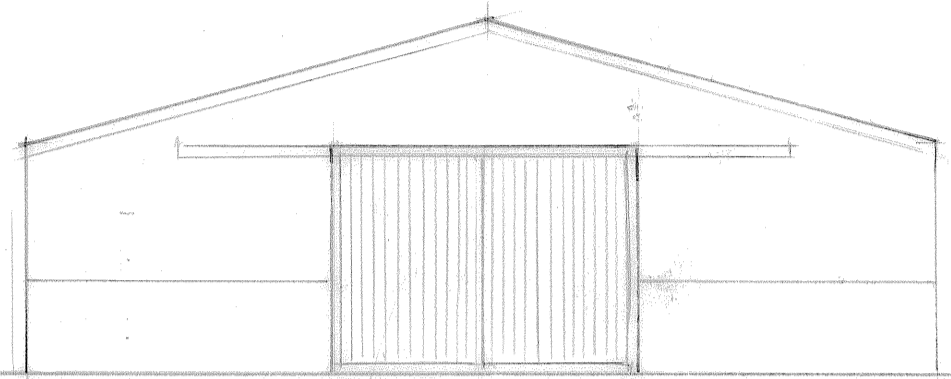

south

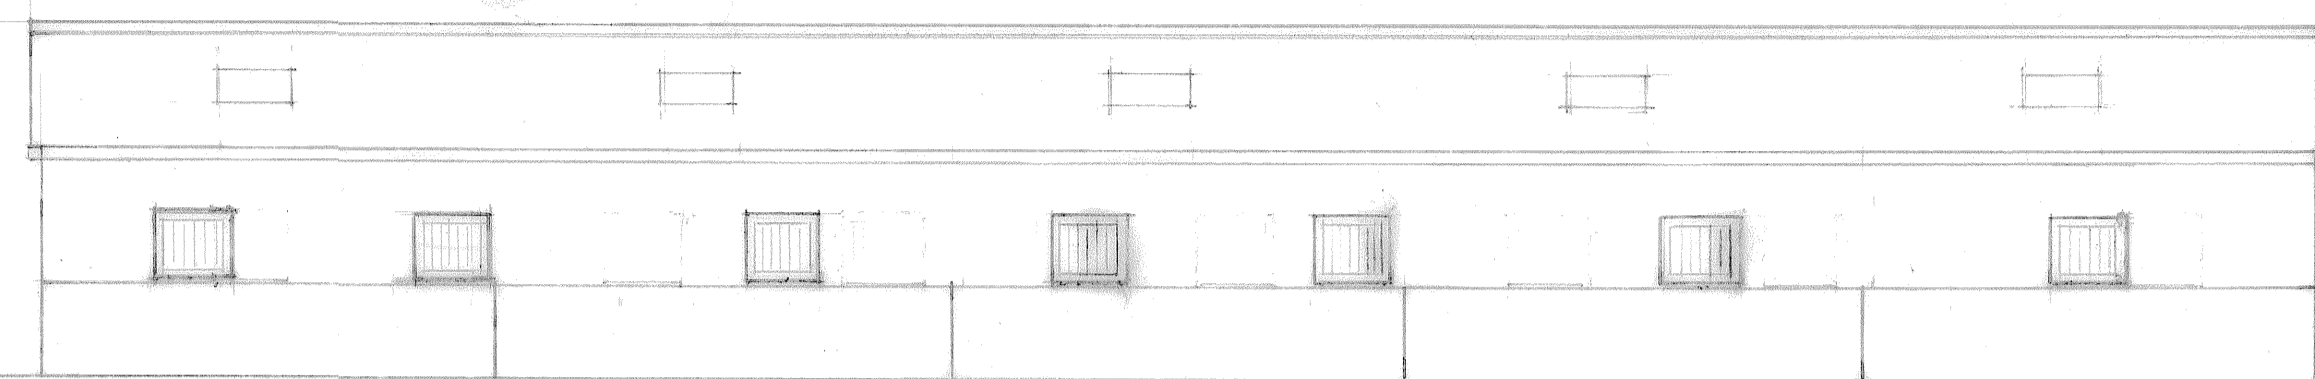

west

1:100

LAY OUT as proposed.



1:50

Churchgate Property Westfield Farm, Northfield Road Soham Tel 01353 727000				
Client: Miss S. Gilligan, Colethorpe Lane, Barrow				
Project: Proposed American Barn				
Date	01/2021	Scale	1:50 1:100	Drawing No.