


Proposed 4 panel door

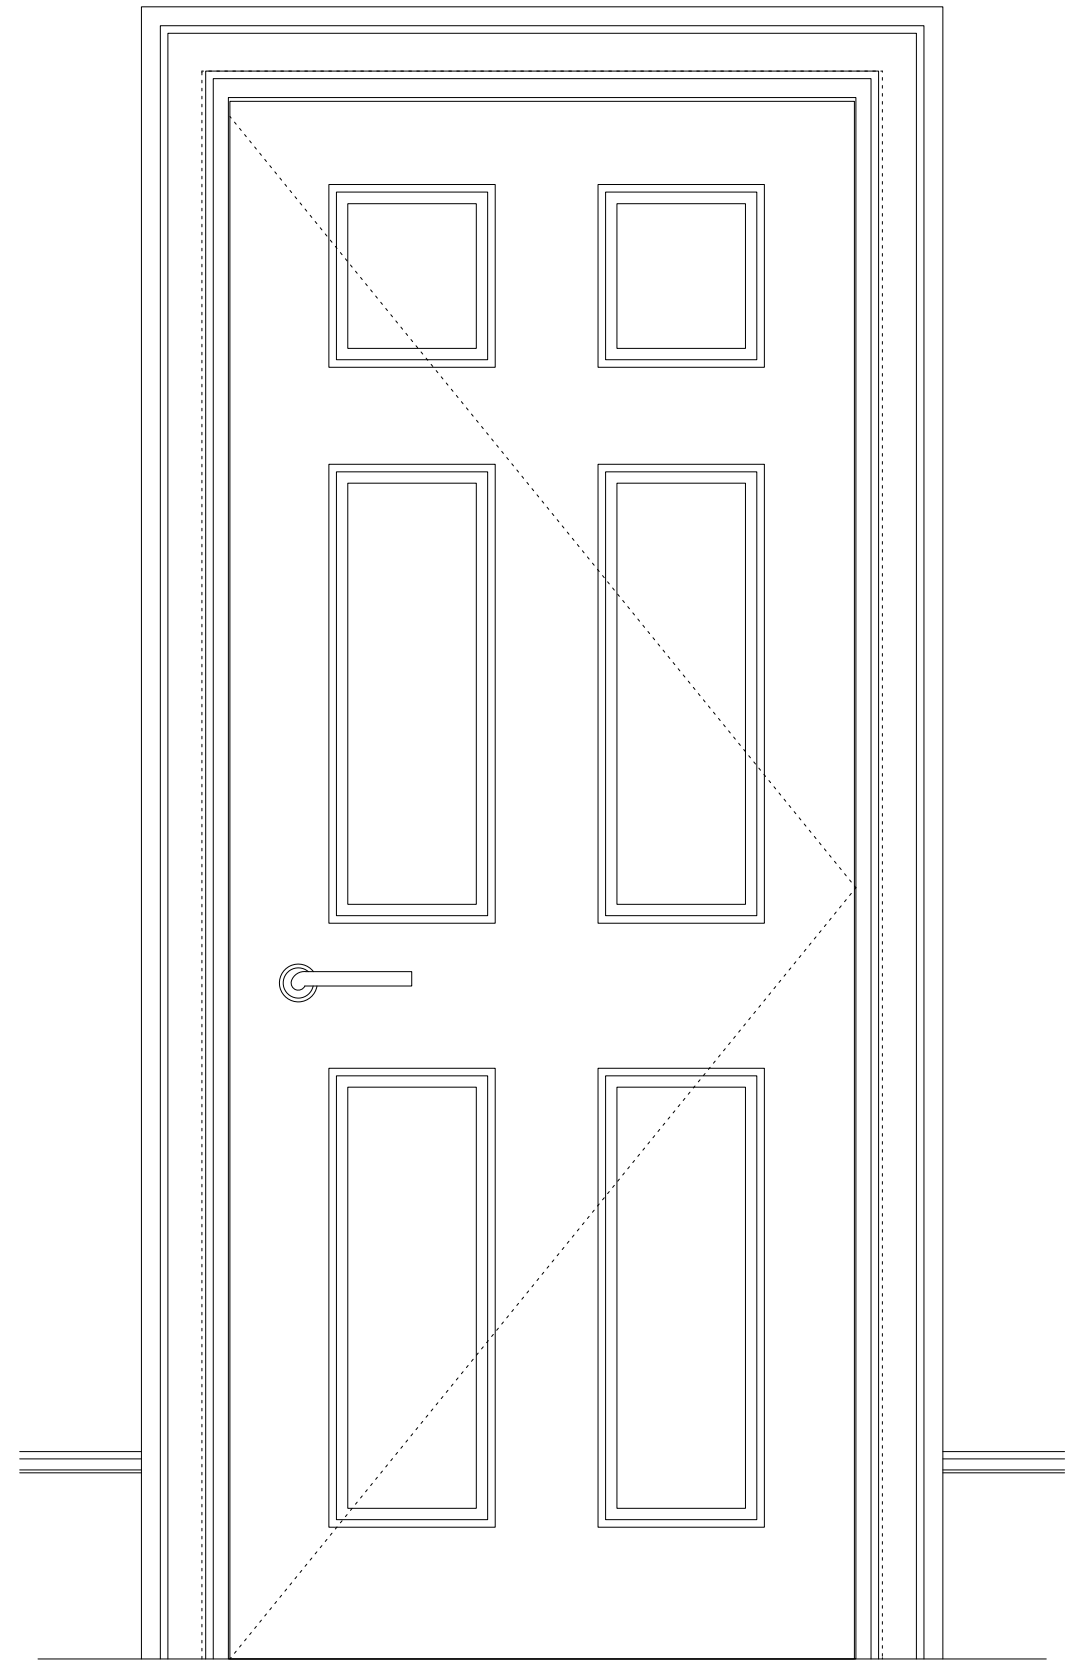

Proposed 6 panel door

4 Gloucester Passage, Brighton BN1 4AS
 e: studio@sticklandwright.co.uk
 t: 01273 964051
 Company registered in England No. 11222477

Existing basement

Revisions:

Revisions:	Checked

Dwg No. 18034-P-310

Drawing Title Proposed Internal Doors
 Address Blenheim House
 Client Eurofile pension fund
 Scale 1:10
 Stage PLANNING
 Drawn by sd
 Checked by ns

Disclaimer:
 This drawing is the copyright of Stickland Wright Ltd. and may not be reproduced or used except by written permission. Figured dimensions to have precedence over scaling. Check all site dimensions prior to fabrication. Refer any discrepancies found to Stickland Wright.



architecture + interiors
 www.sticklandwright.co.uk