



1 Location Plan
Scale: 1:1250

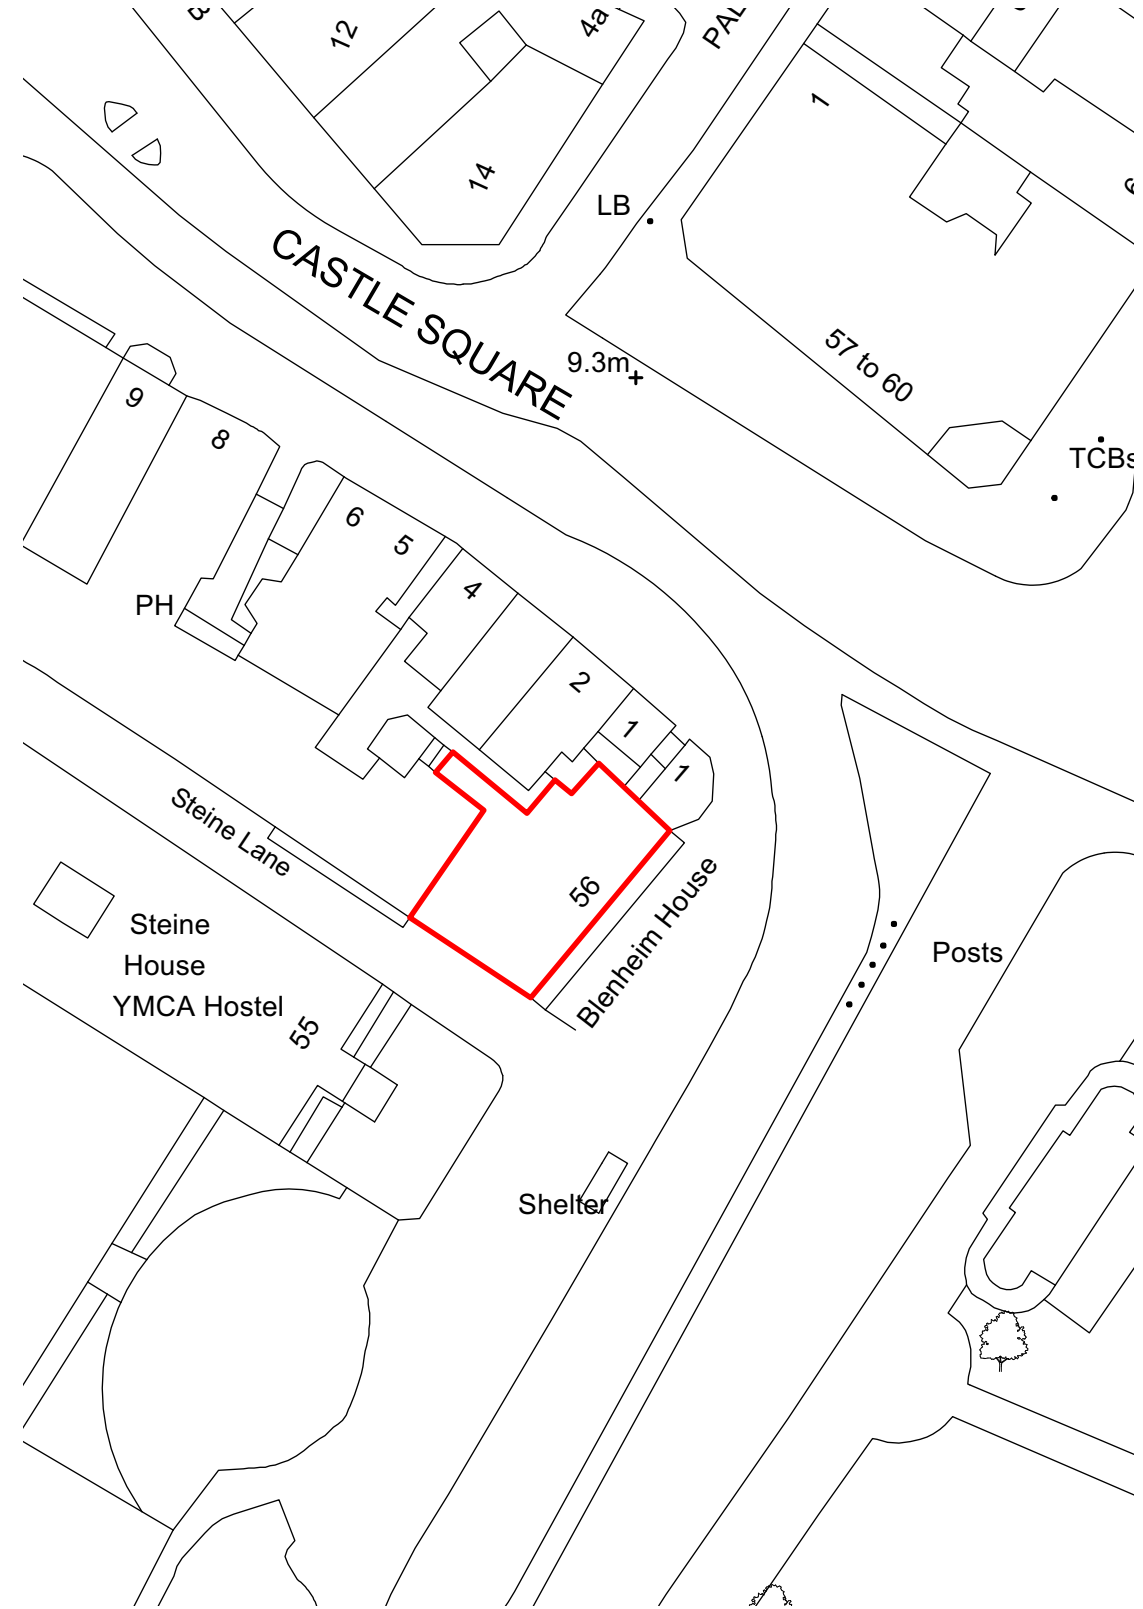

2 Block Plan
Scale: 1:500

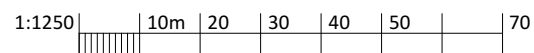

Dwg No. 18034-P-001

Drawing Title Location & Block Plan
 Address Blenheim House
 Client Eurofile pension fund
 Scale 1:1250 & 1:500 @A3
 Stage PLANNING
 Drawn by sd
 Checked by NS



architecture + interiors
www.sticklandwright.co.uk

4 Gloucester Passage, Brighton BN1 4AS
 e: studio@sticklandwright.co.uk
 t: 01273 964051
 Company registered in England No. 11222477

Disclaimer:

This drawing is the copyright of Stickland Wright Ltd. and may not be reproduced or used except by written permission. Figured dimensions to have precedence over scaling. Check all site dimensions prior to fabrication. Refer any discrepancies found to Stickland Wright.

Revisions:

No.	Description	Checked