


NW/21/00938/LDP 36 GOLD ST. NN840Y

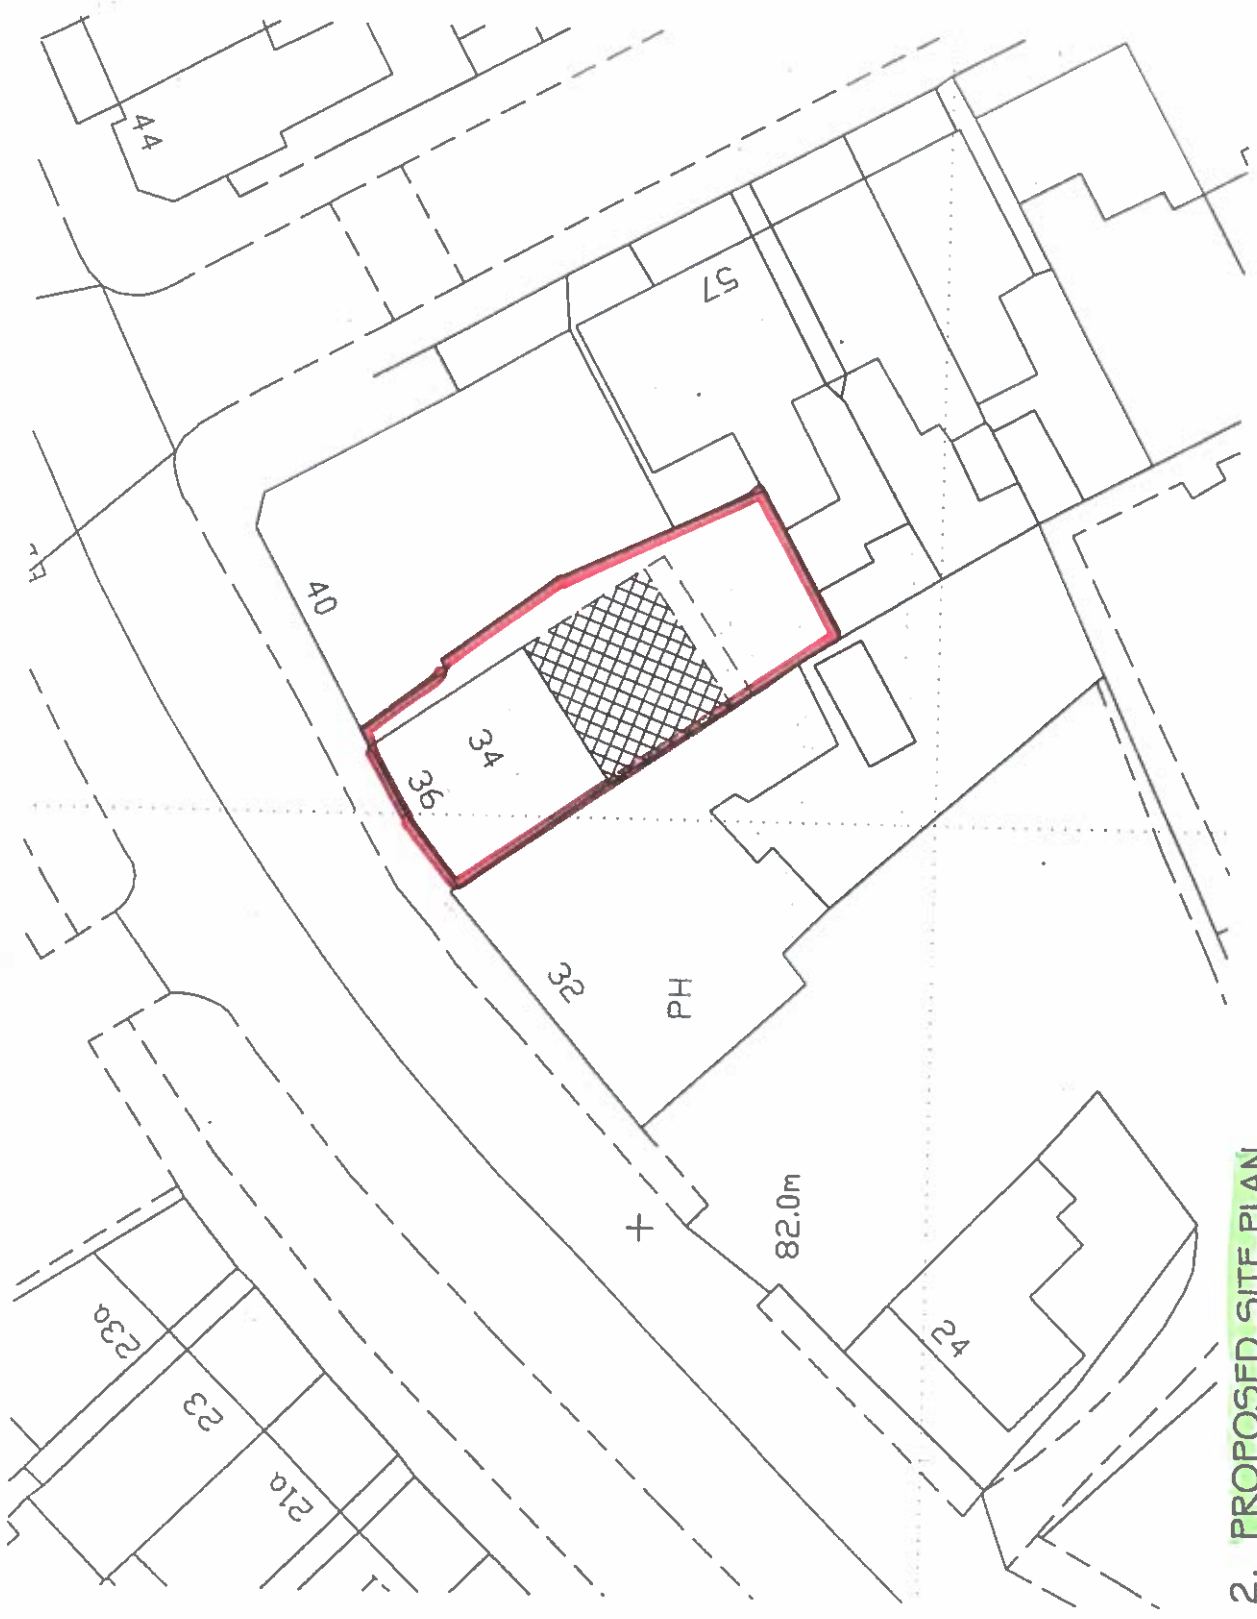

2. PROPOSED SITE PLAN  
1:250