
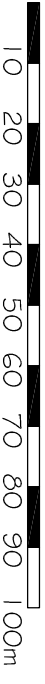


**SITE BOUNDARY
OF THIS APPLICATION**

**ADJACENT PROPERTY
OWNED BY
THE APPLICANT**

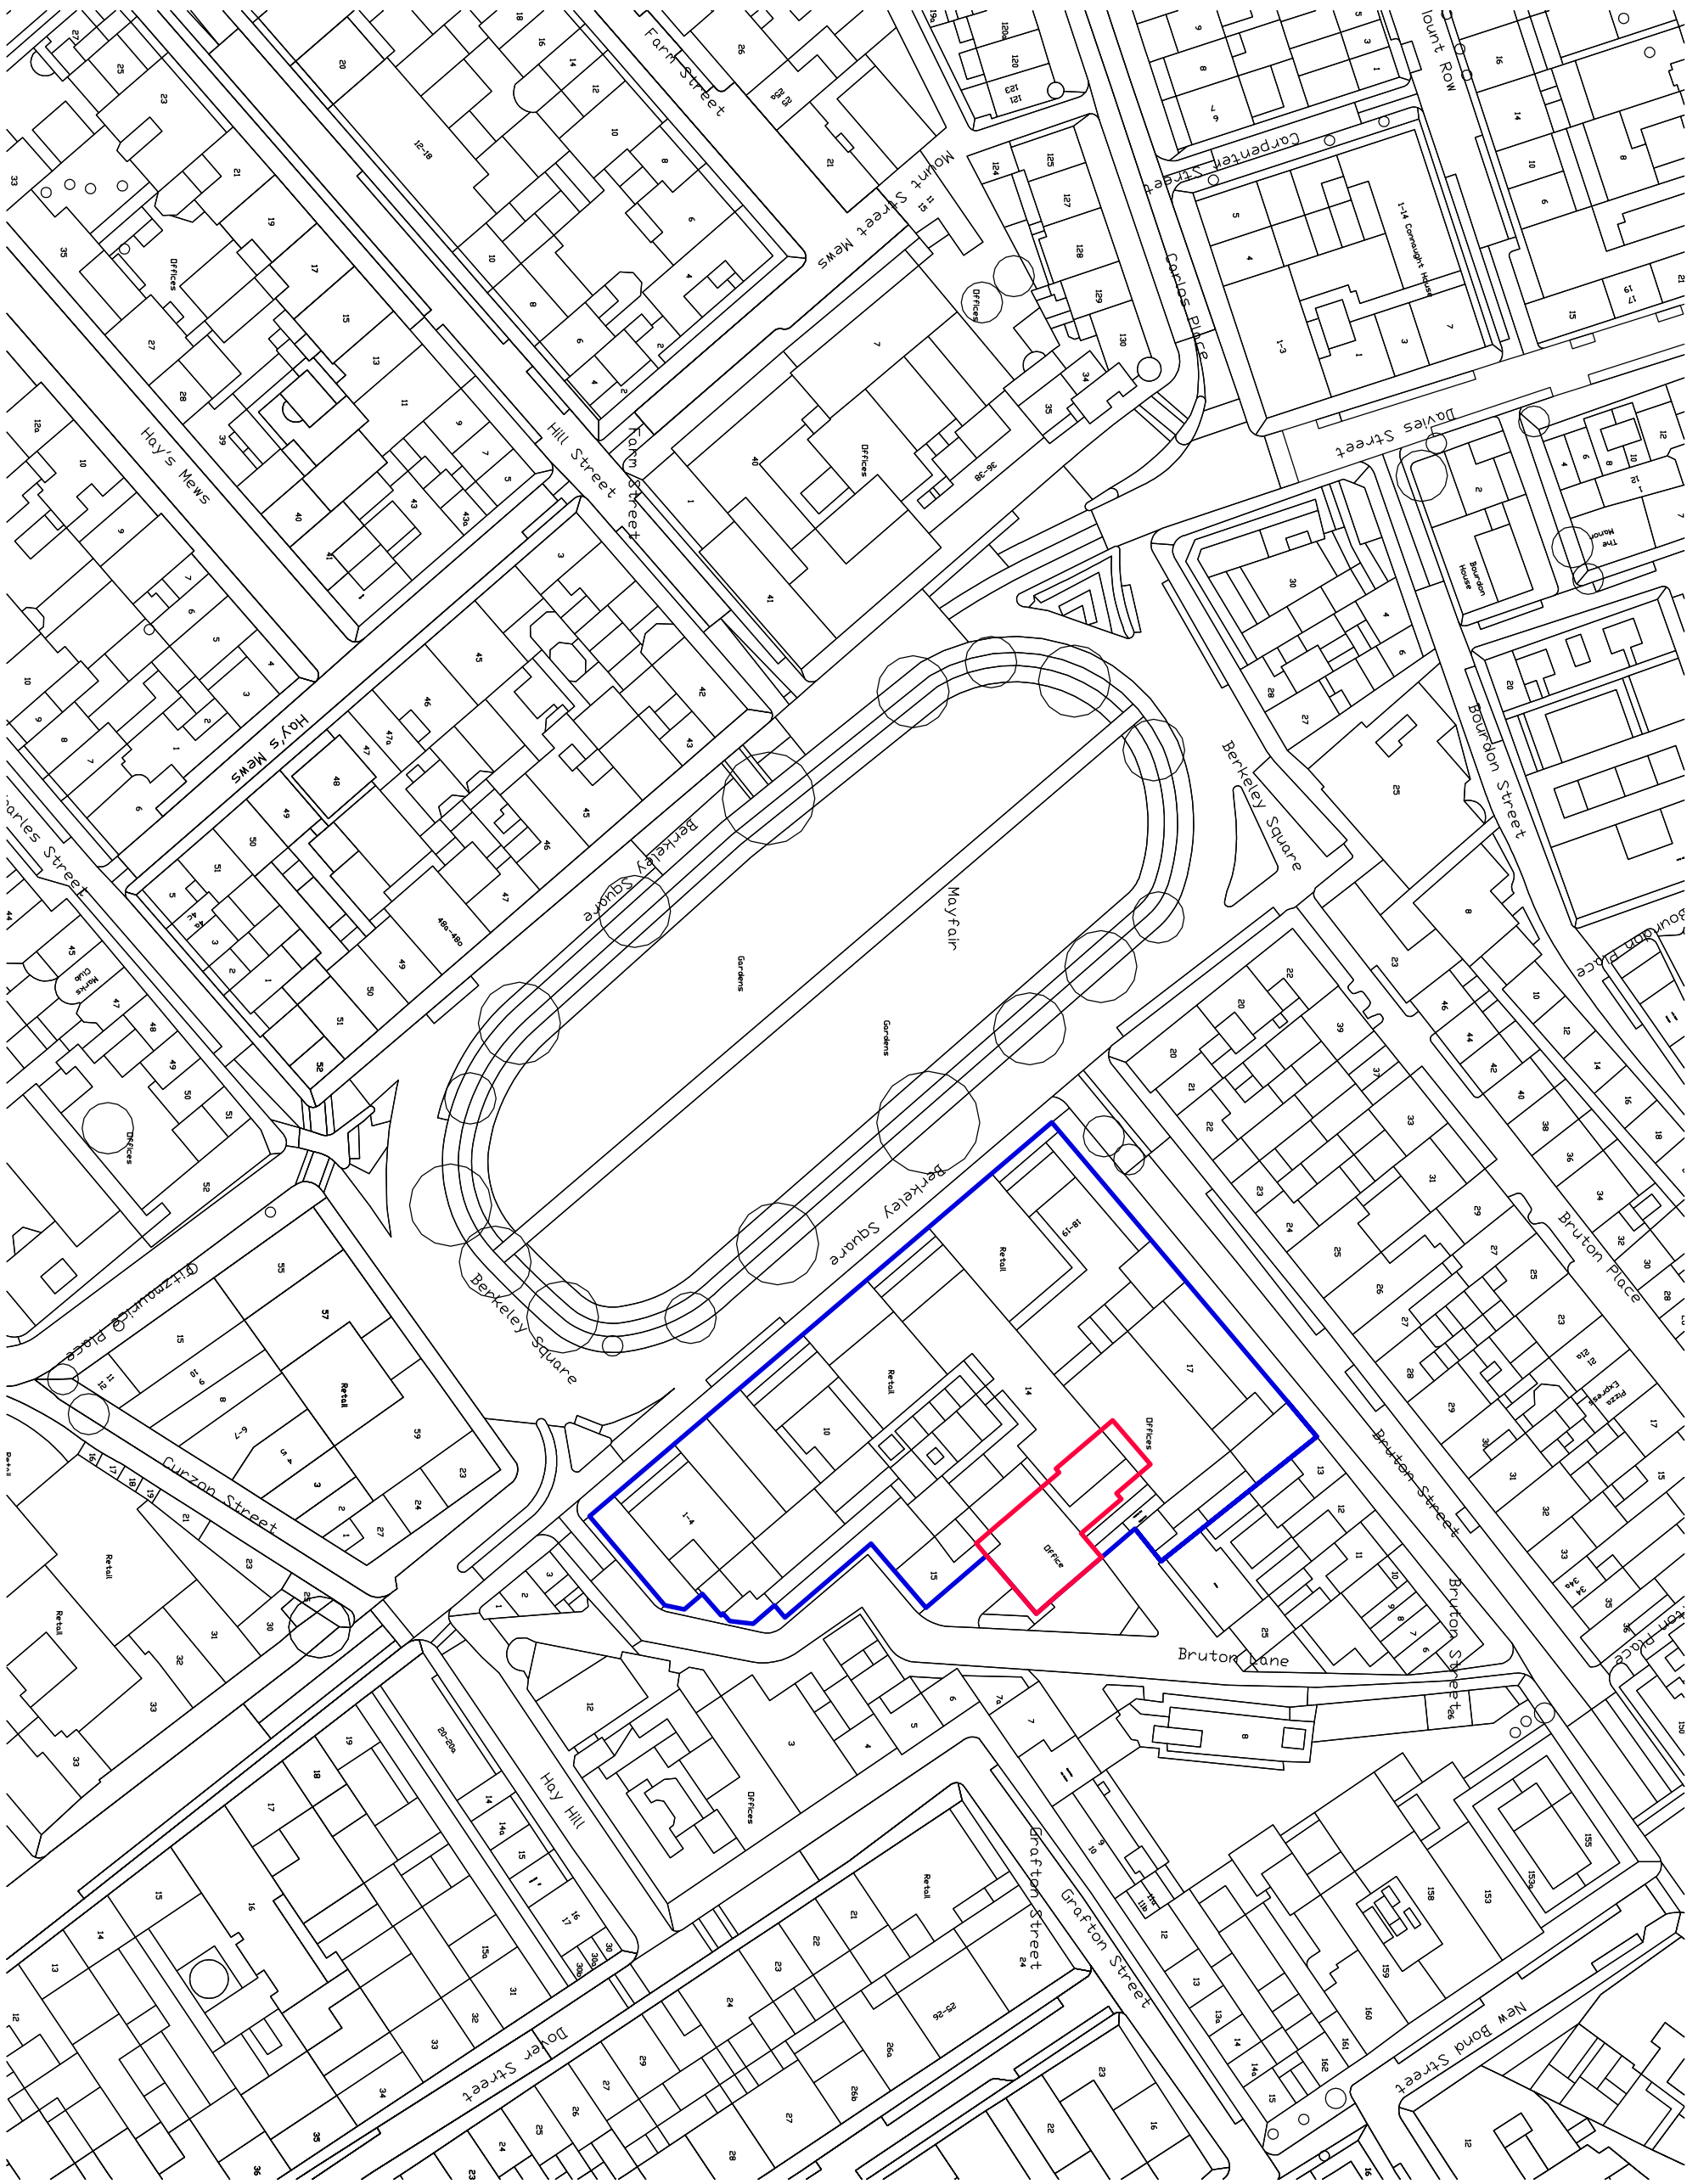

G e o f f B r o w n S t u d i o

Unit 45, St. Olav's Court, Lower Road, London, SE16 2XB
info@geoffbrownstudio.co.uk telephone 020 7403 7007

Client
Berkeley Square Holdings Limited

Project
Gym Enabling Works,
Berkeley Square House W1

Drawing
Existing Location Plan - Berkeley
Square House

Drawing No
BSHGE_P L001

Drawn
AL

Checked
GB

Date
05.11.2021

Scale
-

Size
A3

Revision No
-

© 2019 Geoff Brown Studio Ltd