
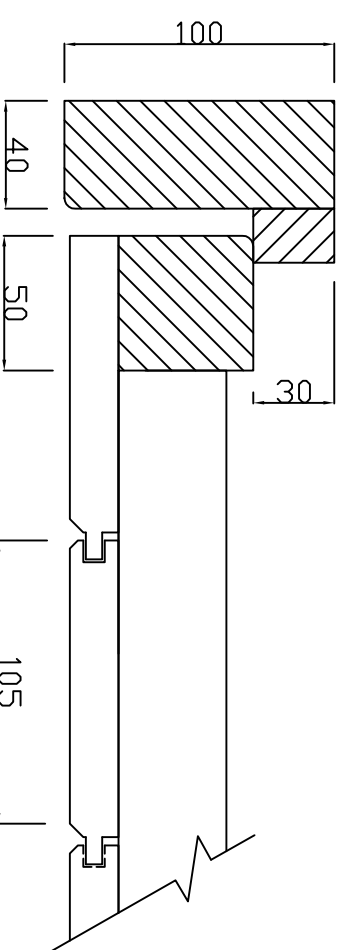


Horizontal section  
side door— section detail

1/2 scale A3 Print

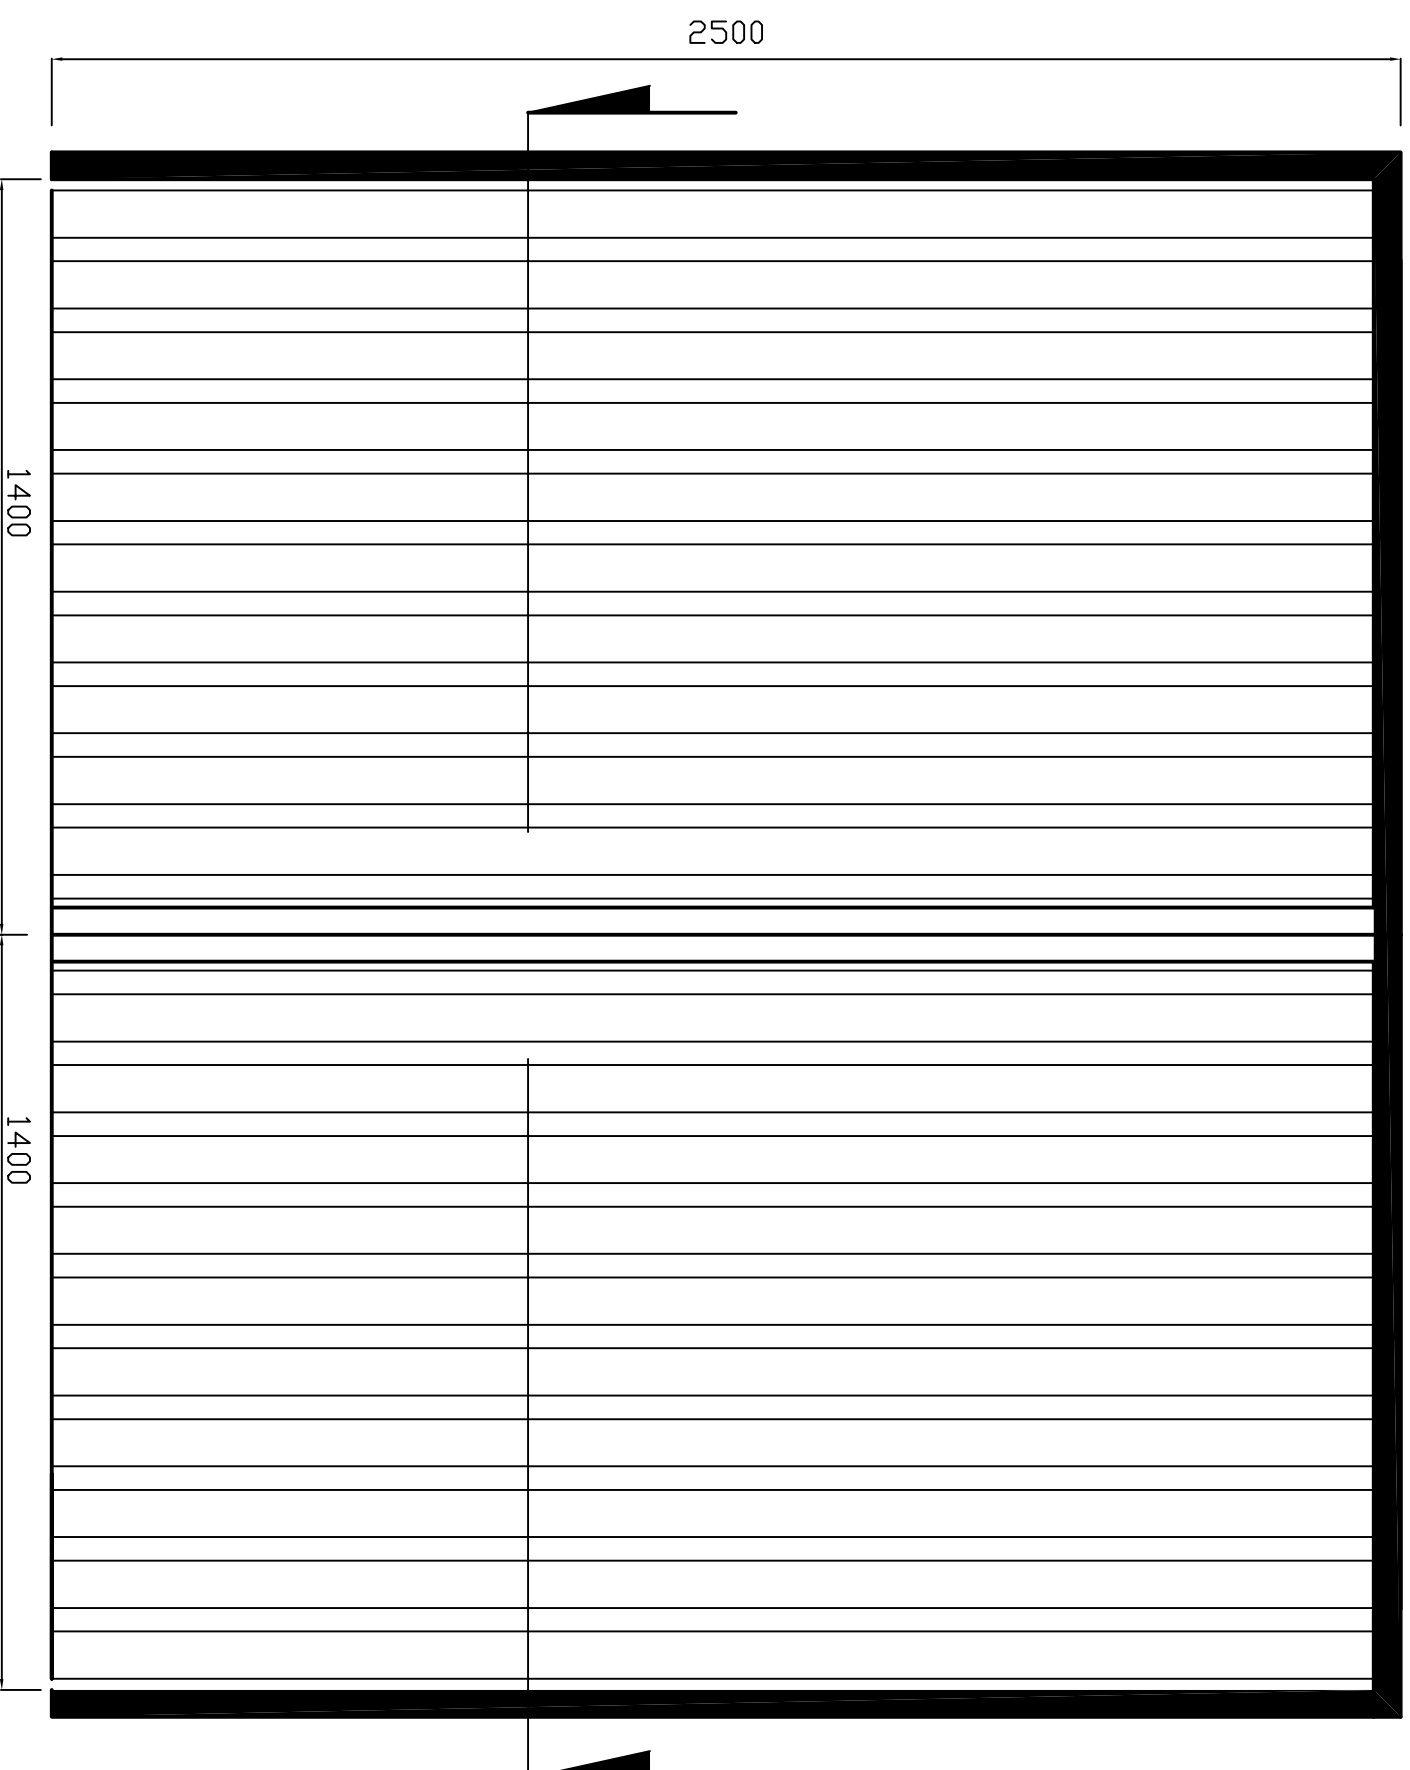

Horizontal section  
Gate doors— section detail

1/2 scale A3 Print

Door sections for workshop/outbuilding/storage  
to Little Barrn Station road Alburgh IP200BT  
( Land west of Shires Cottage )

DRAWING TITLE : Workshop door sections Nov 2021 Rev 1

APPLICANTS : Vermont Bert – Coucher Kim  
Willow Cottage Law Road Alburgh IP200BX  
01966766707 E-mail : bertvermont@gmail.com

SCALE : A3 PRINT (1/20 A4 PRINT)  
1/10 A3 PRINT (1/20 A4 PRINT)

ALL DIMENSIONS ARE IN METRIC IN MM

DRAWING 3/5