



Scale rule 1:50

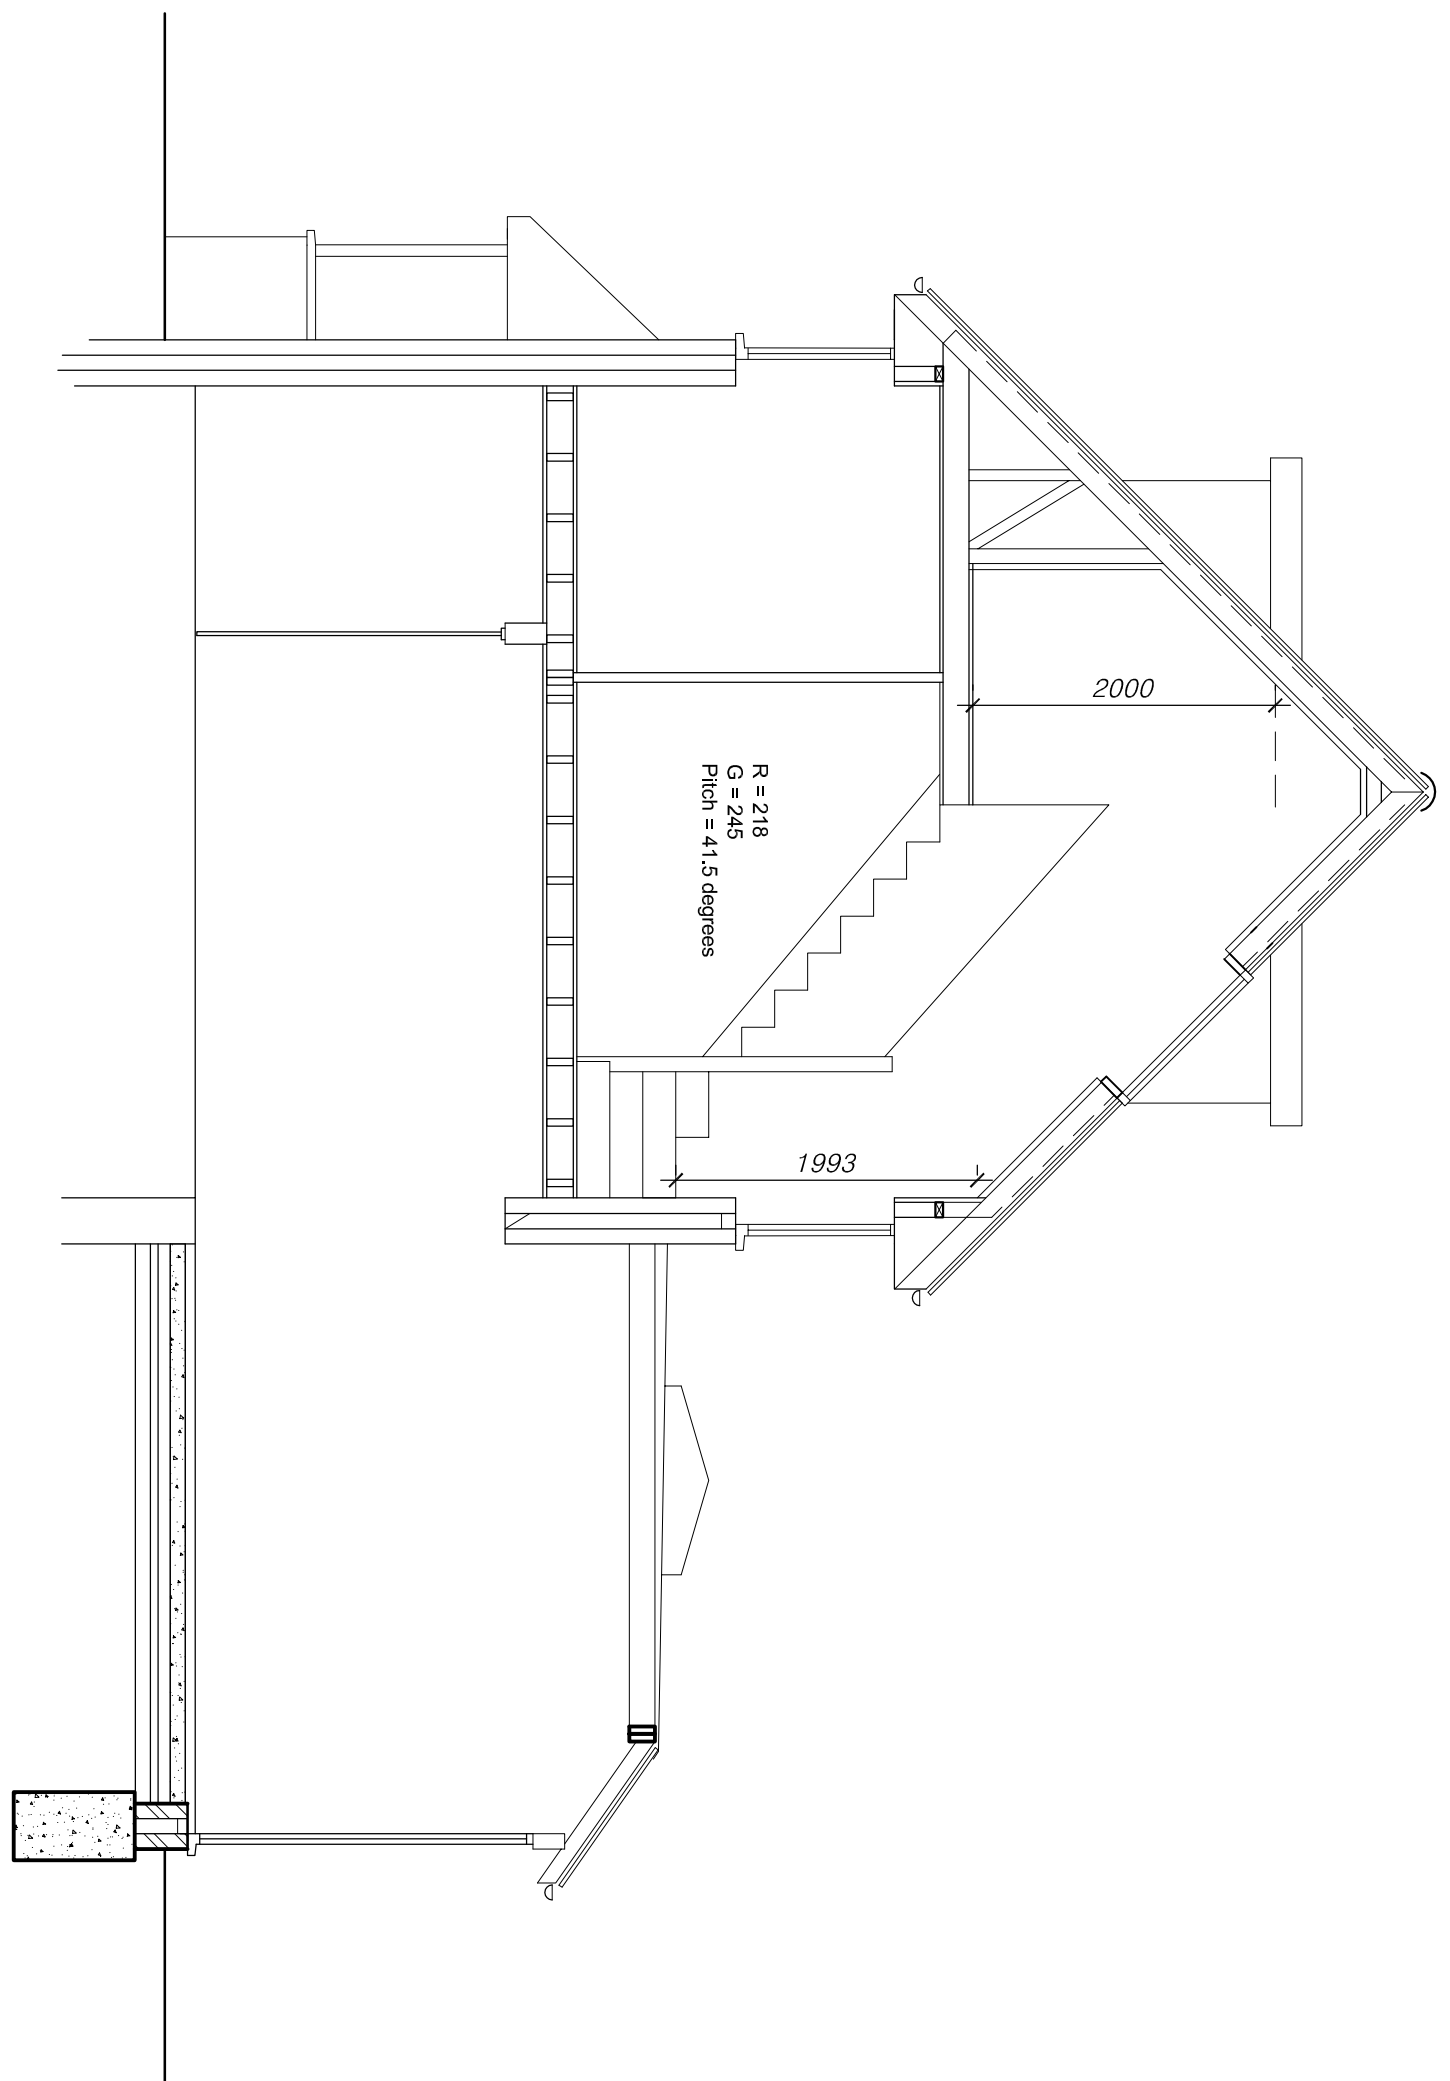

Section E-E

CRAYMANOR LIMITED Chartered Building Consultancy	
Samuel House 1-3 Woodside Road Sidcup Kent DA15 7JF	
Tel. 020 8302 4415 Fax. 020 8308 1331	
Project Proposed loft conversion, two storey side extension, single storey rear extension, porch and internal alterations.	
Drawing title Section E-E	
Client Mr & Mrs Wallace 7, Cleeve Park Gardens, Sidcup, Kent DA14 4JL	Tel. No. 07899 908 070
Scale 1:50 @ A3	Date April 2021
Drawing No 21 - 015 sheet 11B	