


PRE-EXISTING



PROPOSED-VENTILATION

Back View

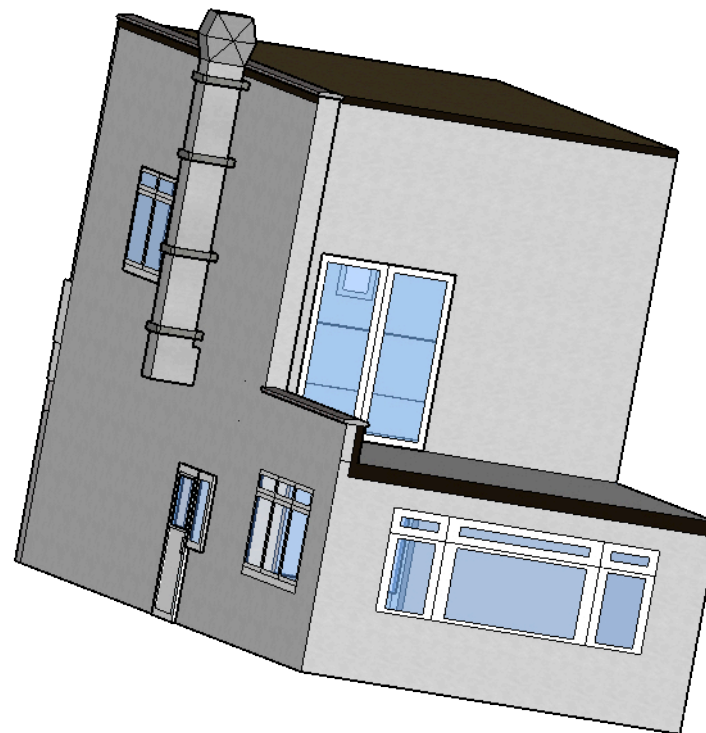

NOT FOR CONSTRUCTION

<p>euro safety international 84 HAYES LANE, BROMLEY BR29EE T:0208460 06 06 M: 07786 308 409 E-Mail: licence@euro safety international.co.uk www.euro safety international.co.uk</p>	<p>CLIENT CAHIT.K</p>	<p>PROJECT CAHIT WELLING</p>	<p>PROJECT NO. 245.188</p>	<p>DATE 25/08/21</p>	<p>DRAWN BY ESI BY D.H.</p>	<p>DESCRIPTION ELEVATED VIEW</p>	<p>CLIENT ADDRESS 124 UPPERWICKHAM LANE, WELLING, DA16 3DP</p>	<p>SCALE 1:100 A4 SIZE</p>
---	----------------------------------	---	---------------------------------------	---------------------------------	--	---	---	---