


Should be noted this view only showcases the premises involved meaning the extended flat area isn't included in the back view, The full Proposed-Ventilation view of the entire building (exterior including the pre-existing flat extension are on the following pages).

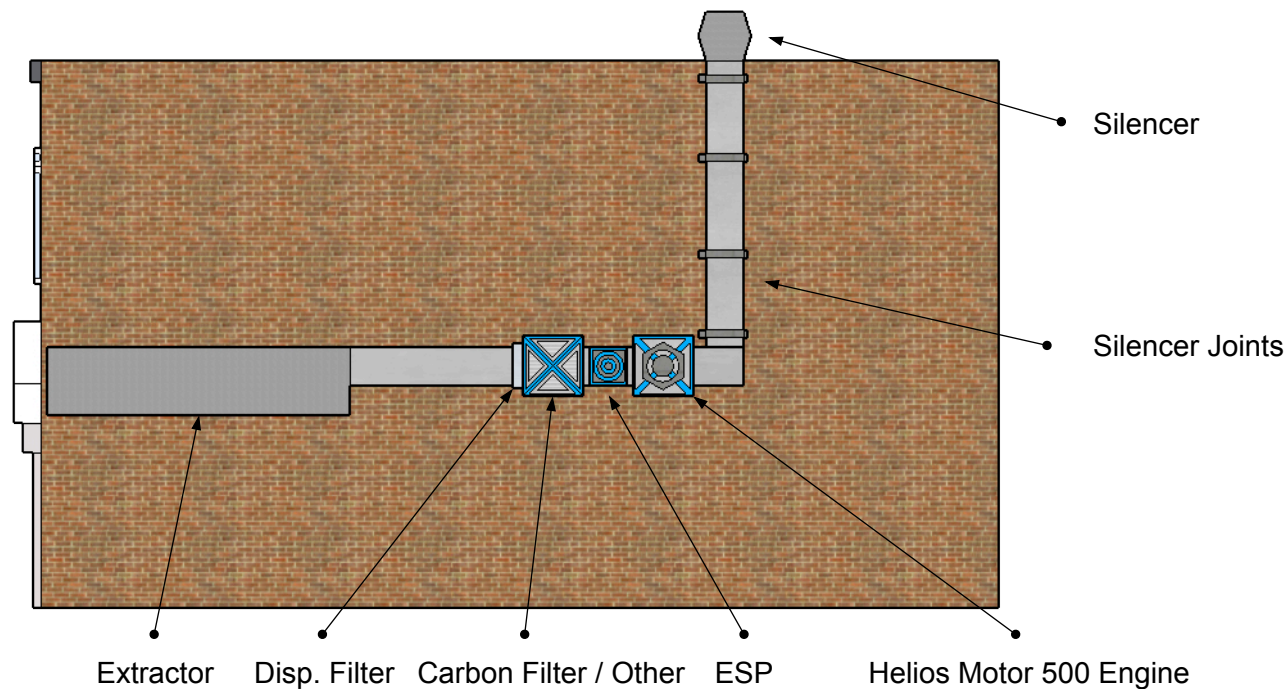

Interior Right Side View

SCALE 1:100



NOT FOR CONSTRUCTION

euro safety international
84 HAYES LANE, BROMLEY BR29EE
T: 0208460 06 06 M: 07786 308 409
E-Mail: licence@euro safety international.co.uk
www.euro safety international.co.uk

CLIENT
CAHIT.K

PROJECT
CAHIT
WELLING

PROJECT NO.
245.188

DATE
25/08/21

DRAWN BY
ESI BY D.H.

DESCRIPTION
ELEVATED
VENTILATION
PLAN

CLIENT ADDRESS
124 UPPERWICKHAM
LANE, WELLING,
DA16 3DP

SCALE
1:100
A4
SIZE