
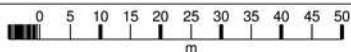


Havenhills Farm

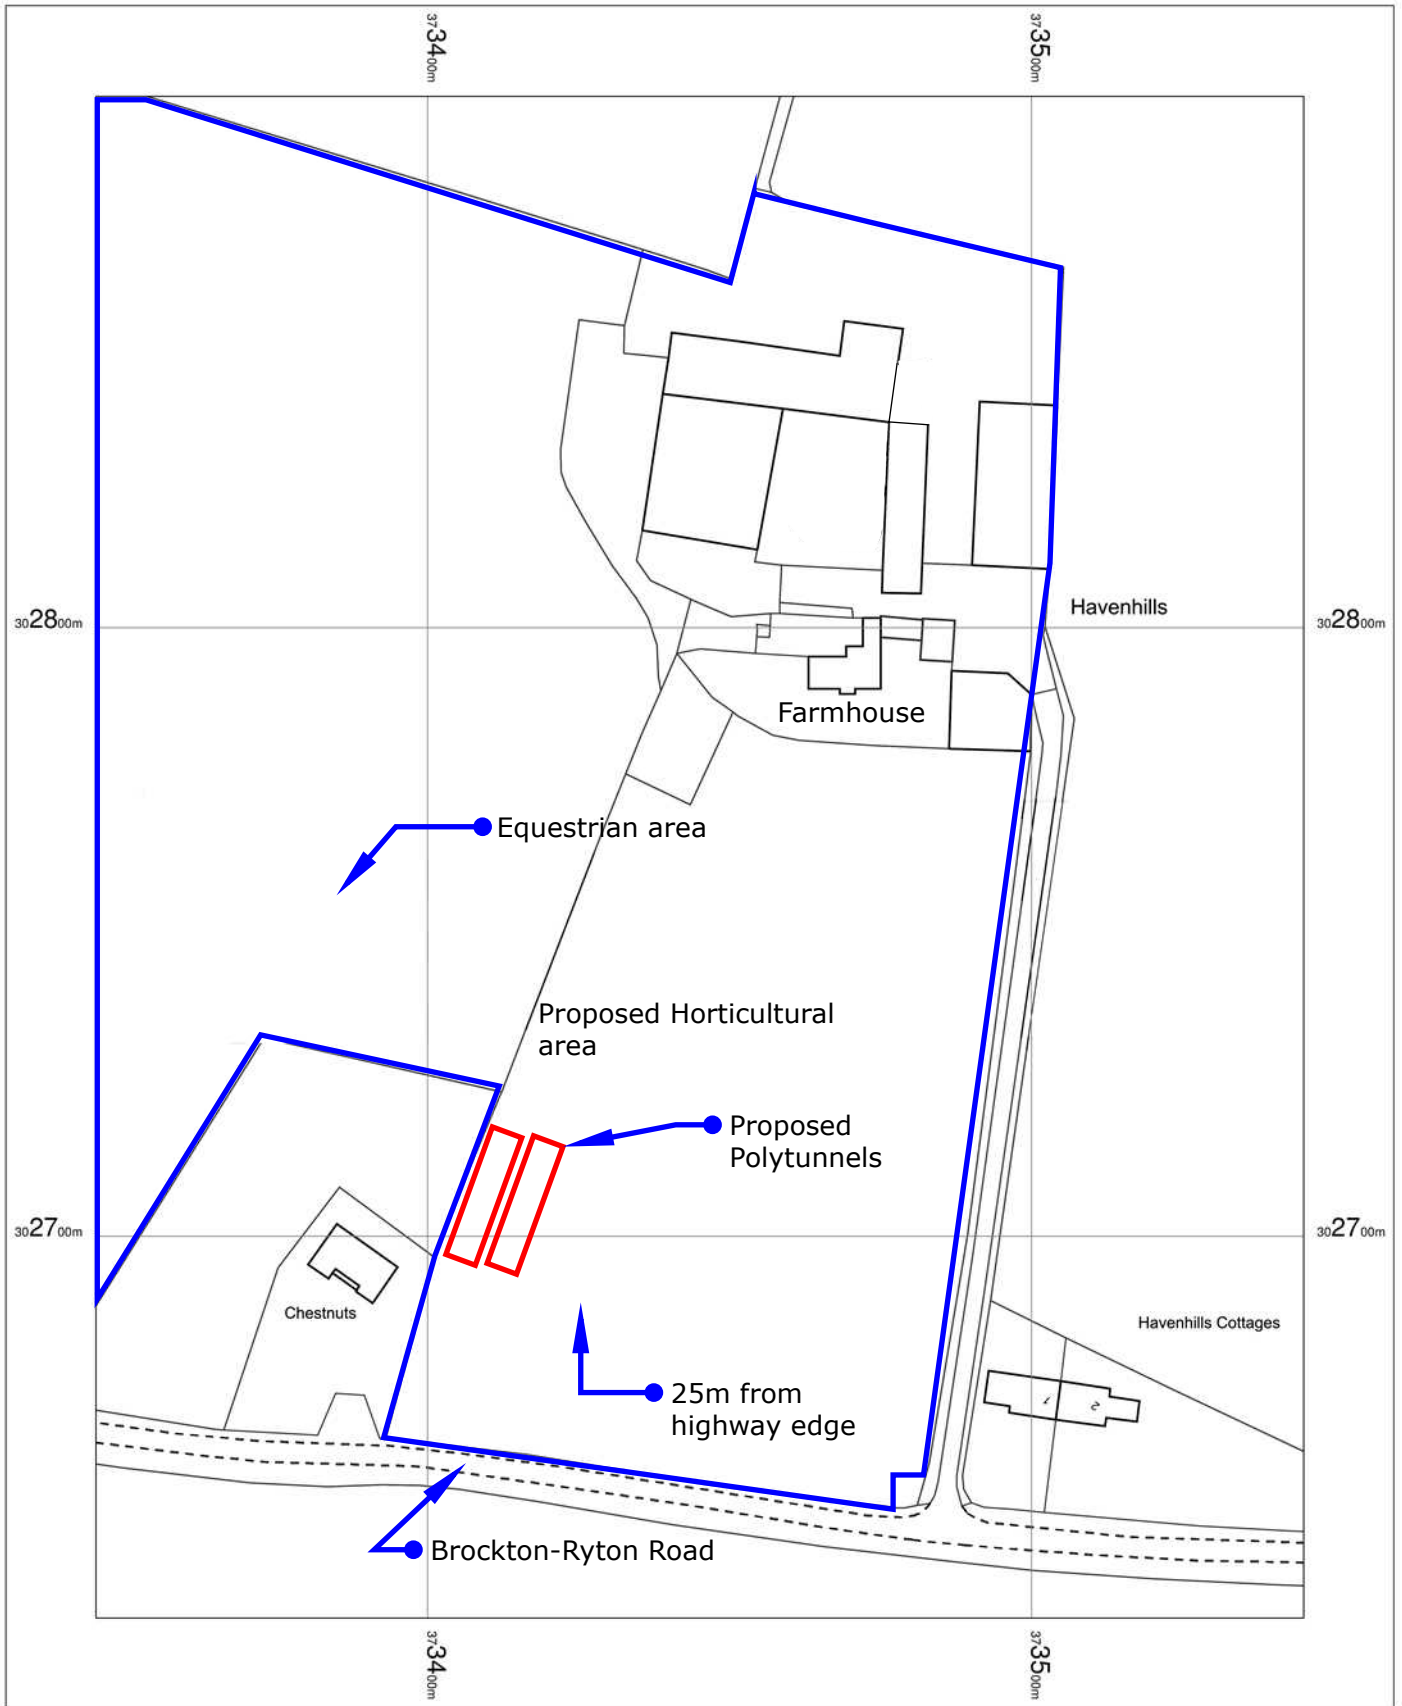

OS MasterMap 1250/2500/10000 scale
26 November 2015, ID: BLJT-00482991
www.planningapplicationmaps.co.uk

1:1250 scale print at A4, Centre: 373445 E, 302762 N

©Crown Copyright Ordnance Survey. Licence no.
100051661

