



Polytunnels - Elevations- 1:100 @A3  
JHB  
Havenhills Nov 2021


Elevation - End

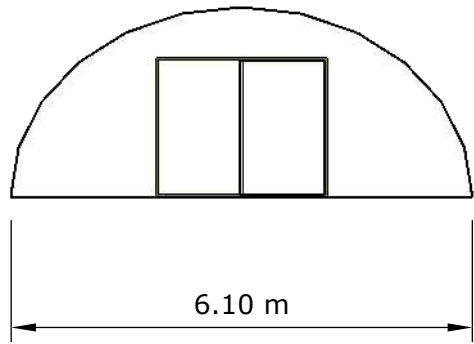

Elevation - Side

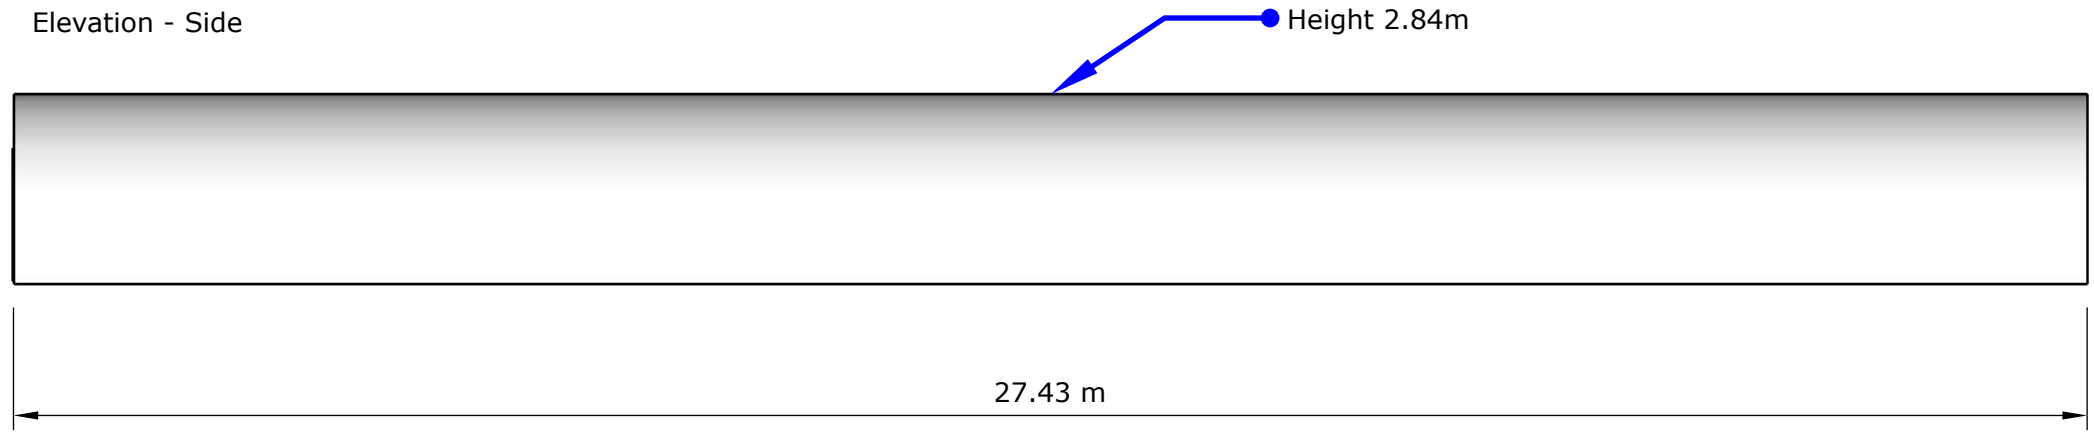

FloorPlan  
Tunnel 1

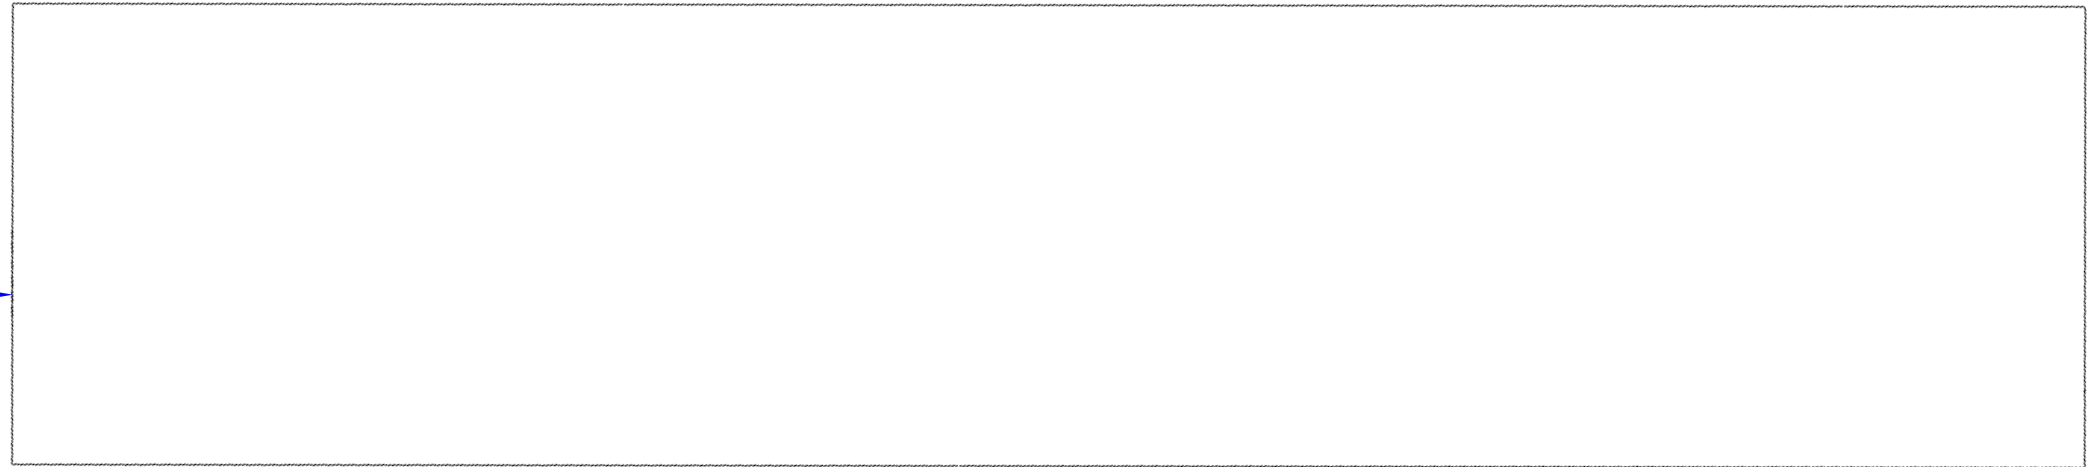

FloorPlan  
Tunnel 2

