
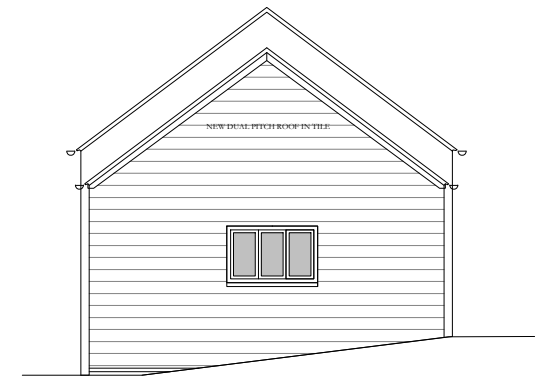
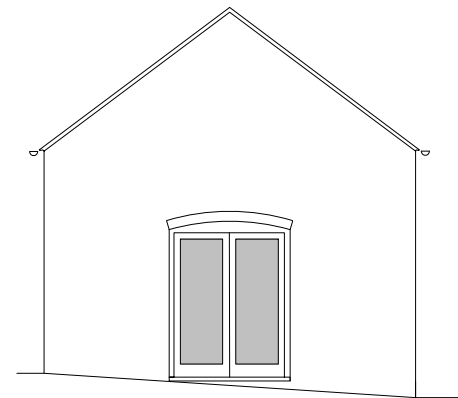
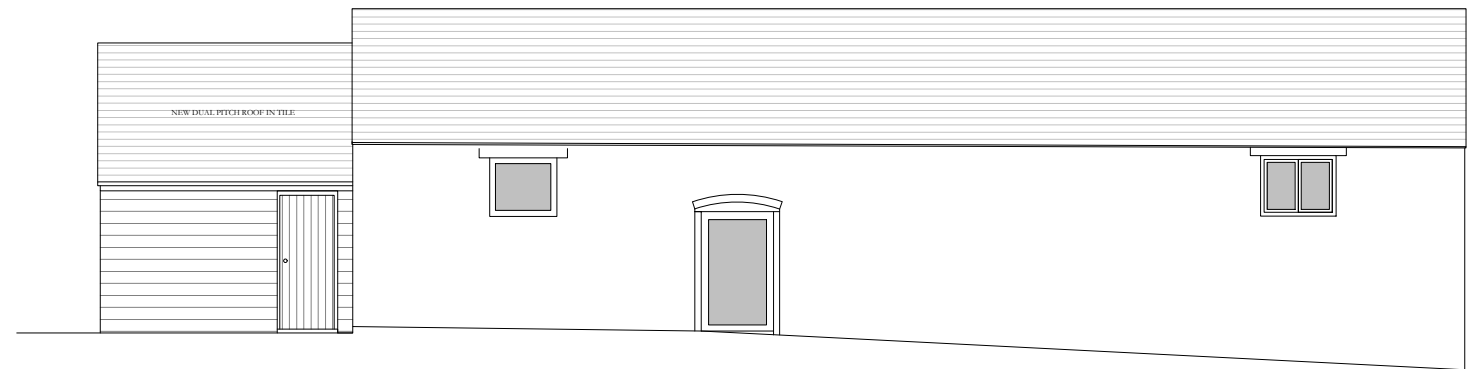
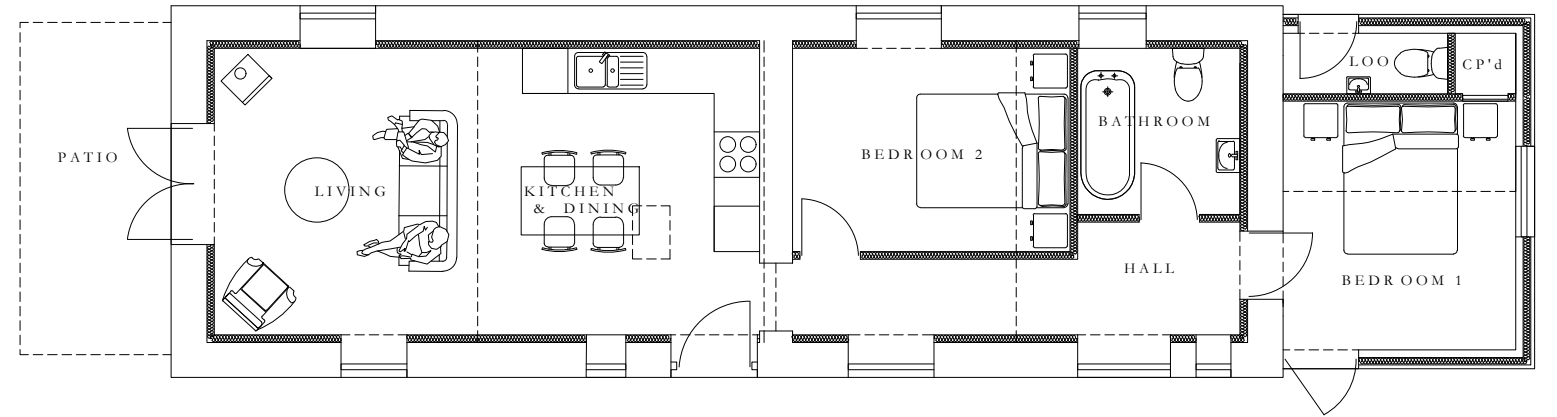


FOR PLANNING

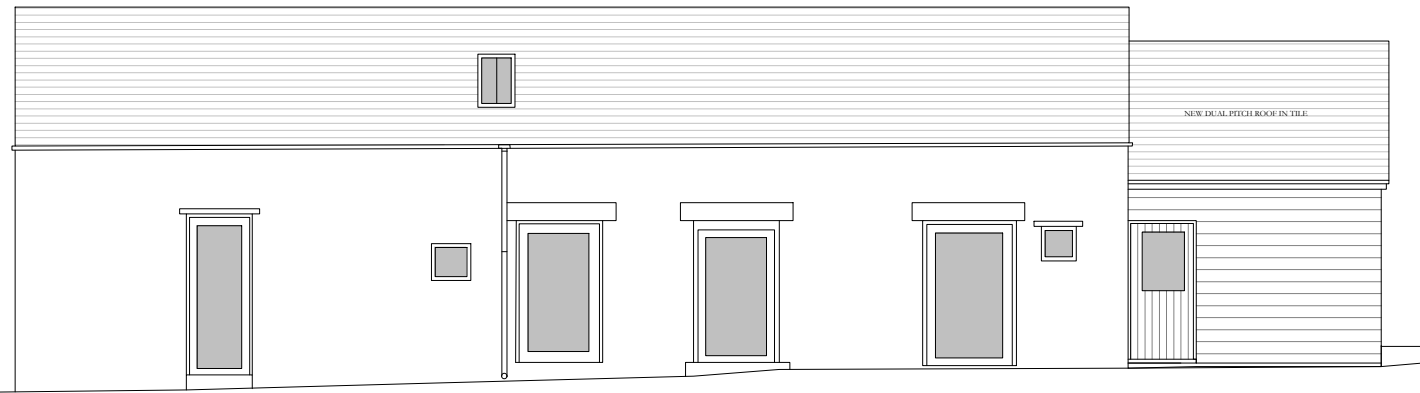

*Please ensure all dimensions are confirmed on site prior to construction, do not scale!*

Barn as proposed  
*SKETCH 1:100 @ A3*

**POGAN HALL, SHROPSHIRE**  
FOR MR & MRS ASPINALL

S. Pemble RIBA  
NOV. MMXXI