



© This drawing is copyright and must not be reproduced without the written consent of the Architect.

REV DATE DESCRIPTION

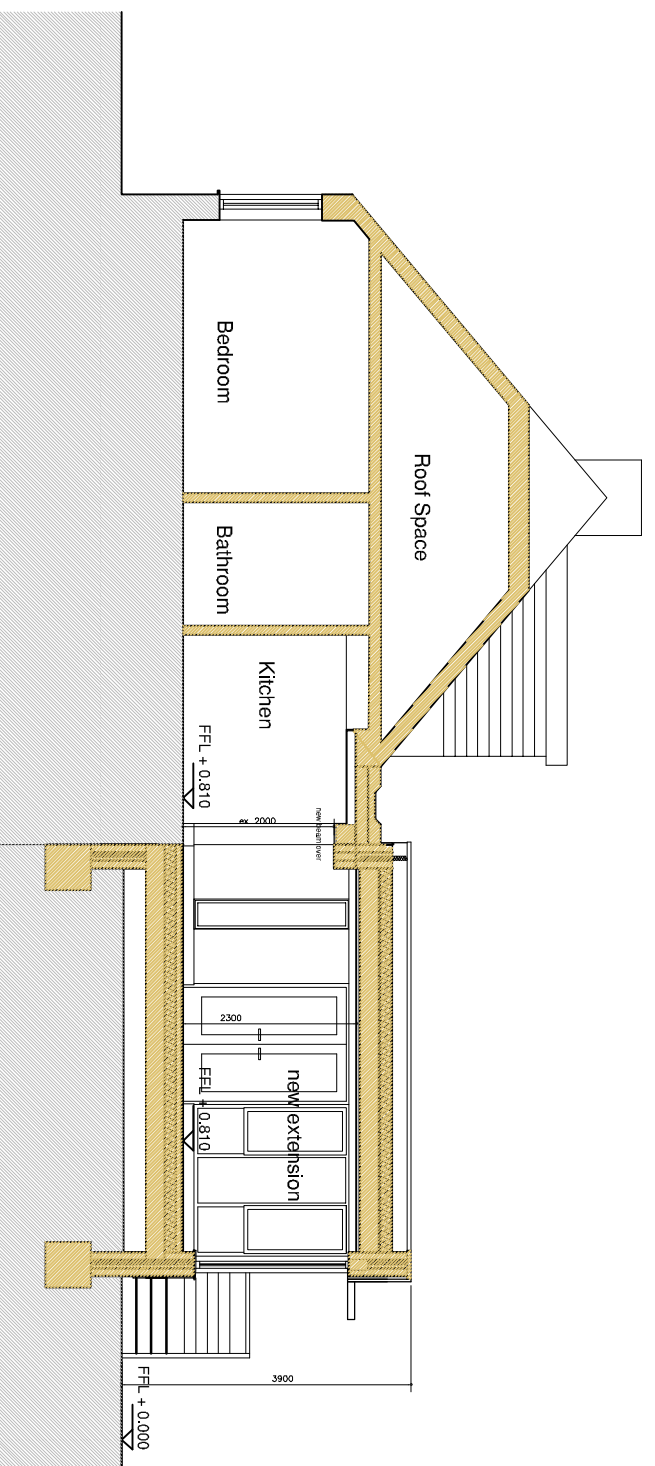

1:100 Section A-A' as proposed

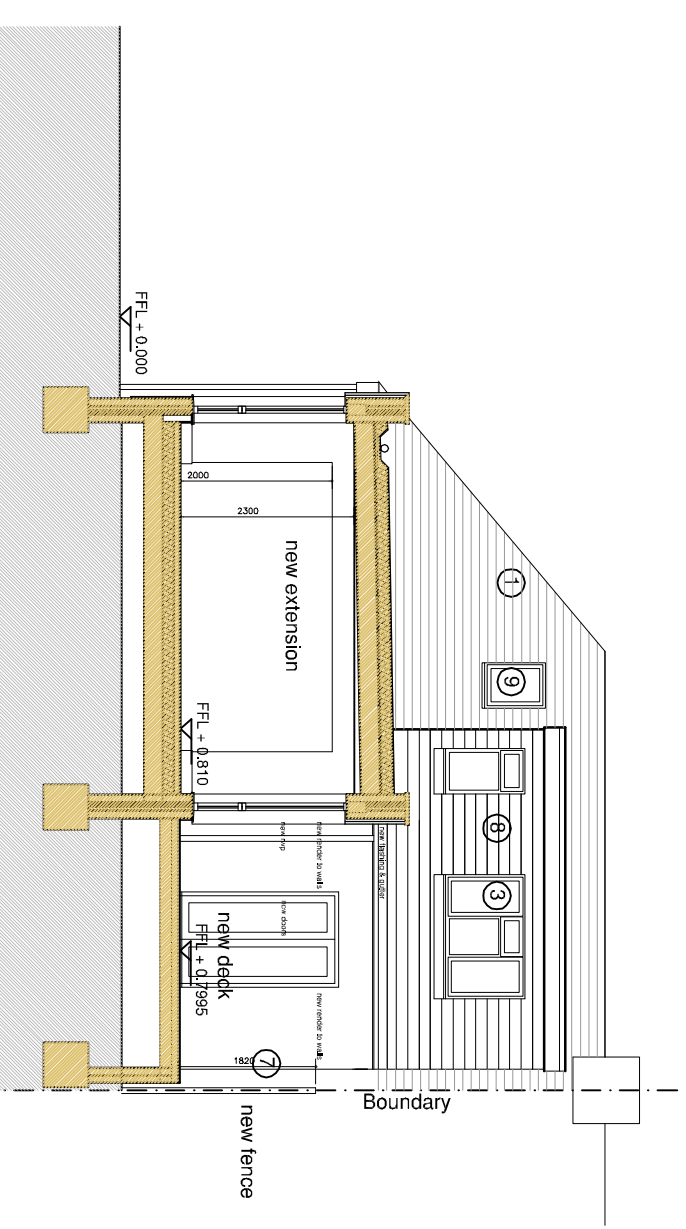

1:100 Section C-C' as proposed

**PLANNING**

4 Steep Lane, Findon

Sections as Proposed

 saville jones | architects

date: Sept. 2021

scale: 1 : 100 @A3

21008 SK

09

Scale Bar 1:100



0 1 2 3 4 5 10m

DWG: \DRAWINGS\PROFORM\_SJA\_A1\_200.DWG