

© This drawing is copyright and must not be reproduced without the written consent of the Architect.

REV DATE DESCRIPTION

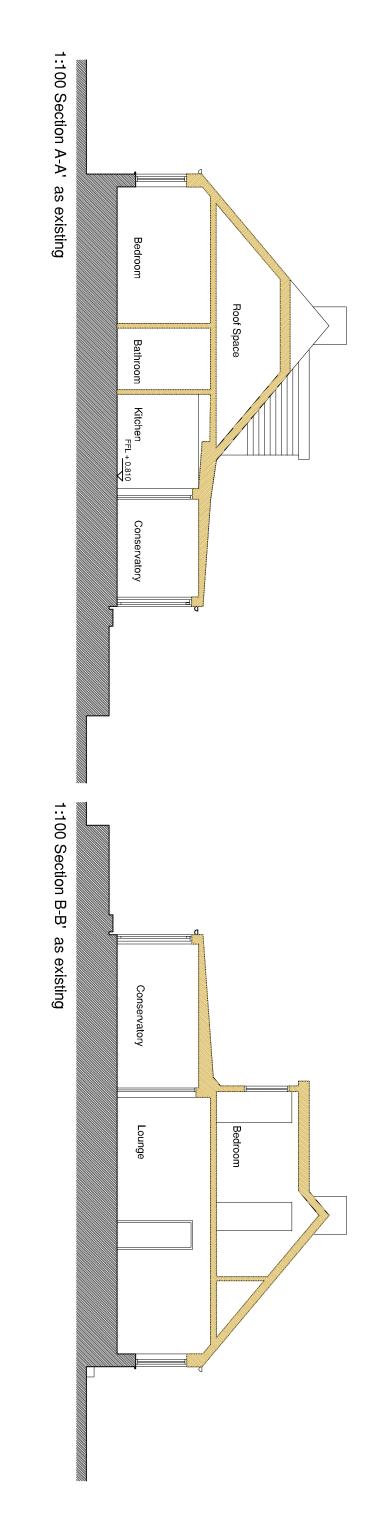

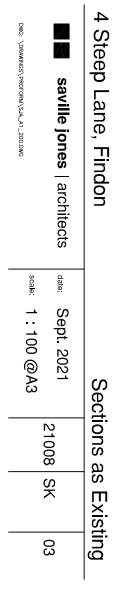

**PLANNING** 

0

N

ω

4

5

10m

Scale Bar 1:100