




Note: All dimensions must be checked on site and not scaled from this drawing.

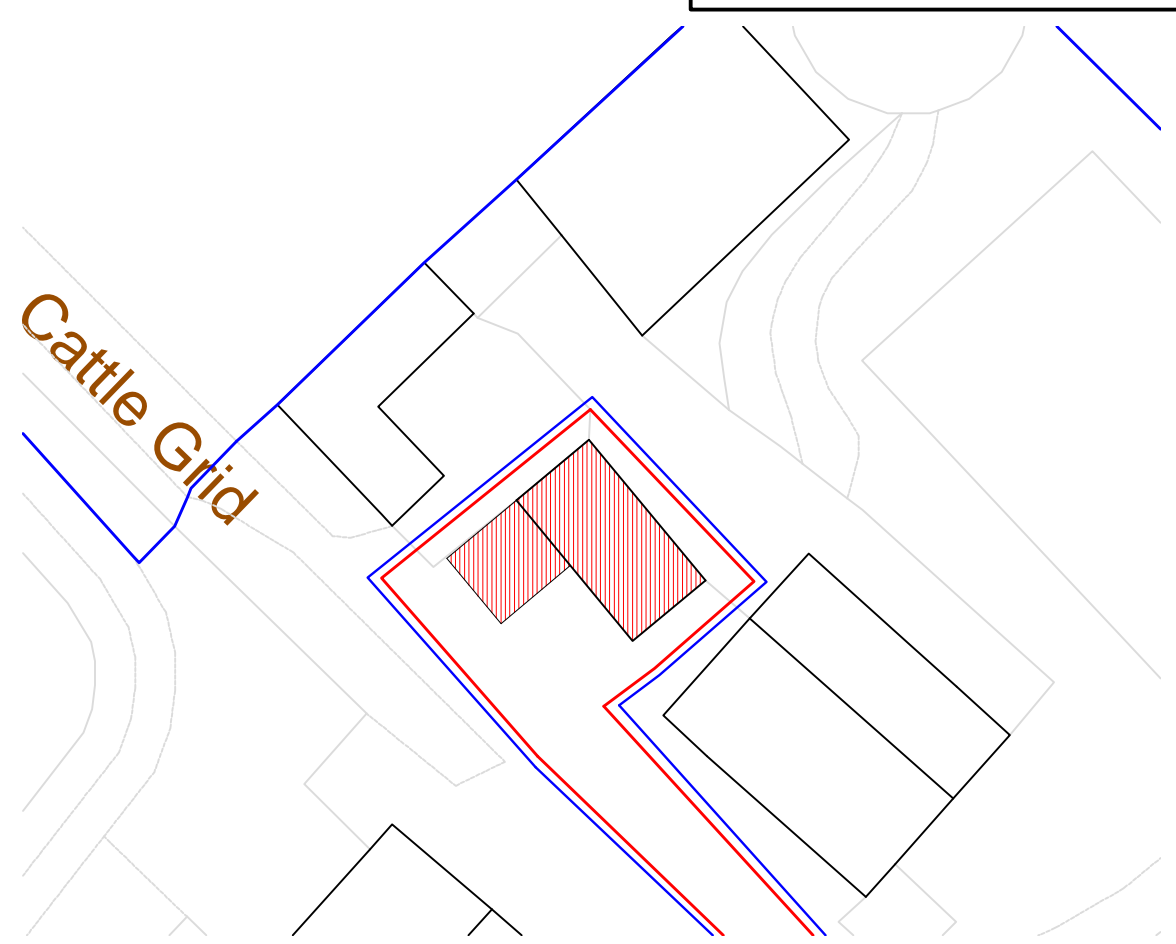

SITE BLOCK PLAN scale 1:500

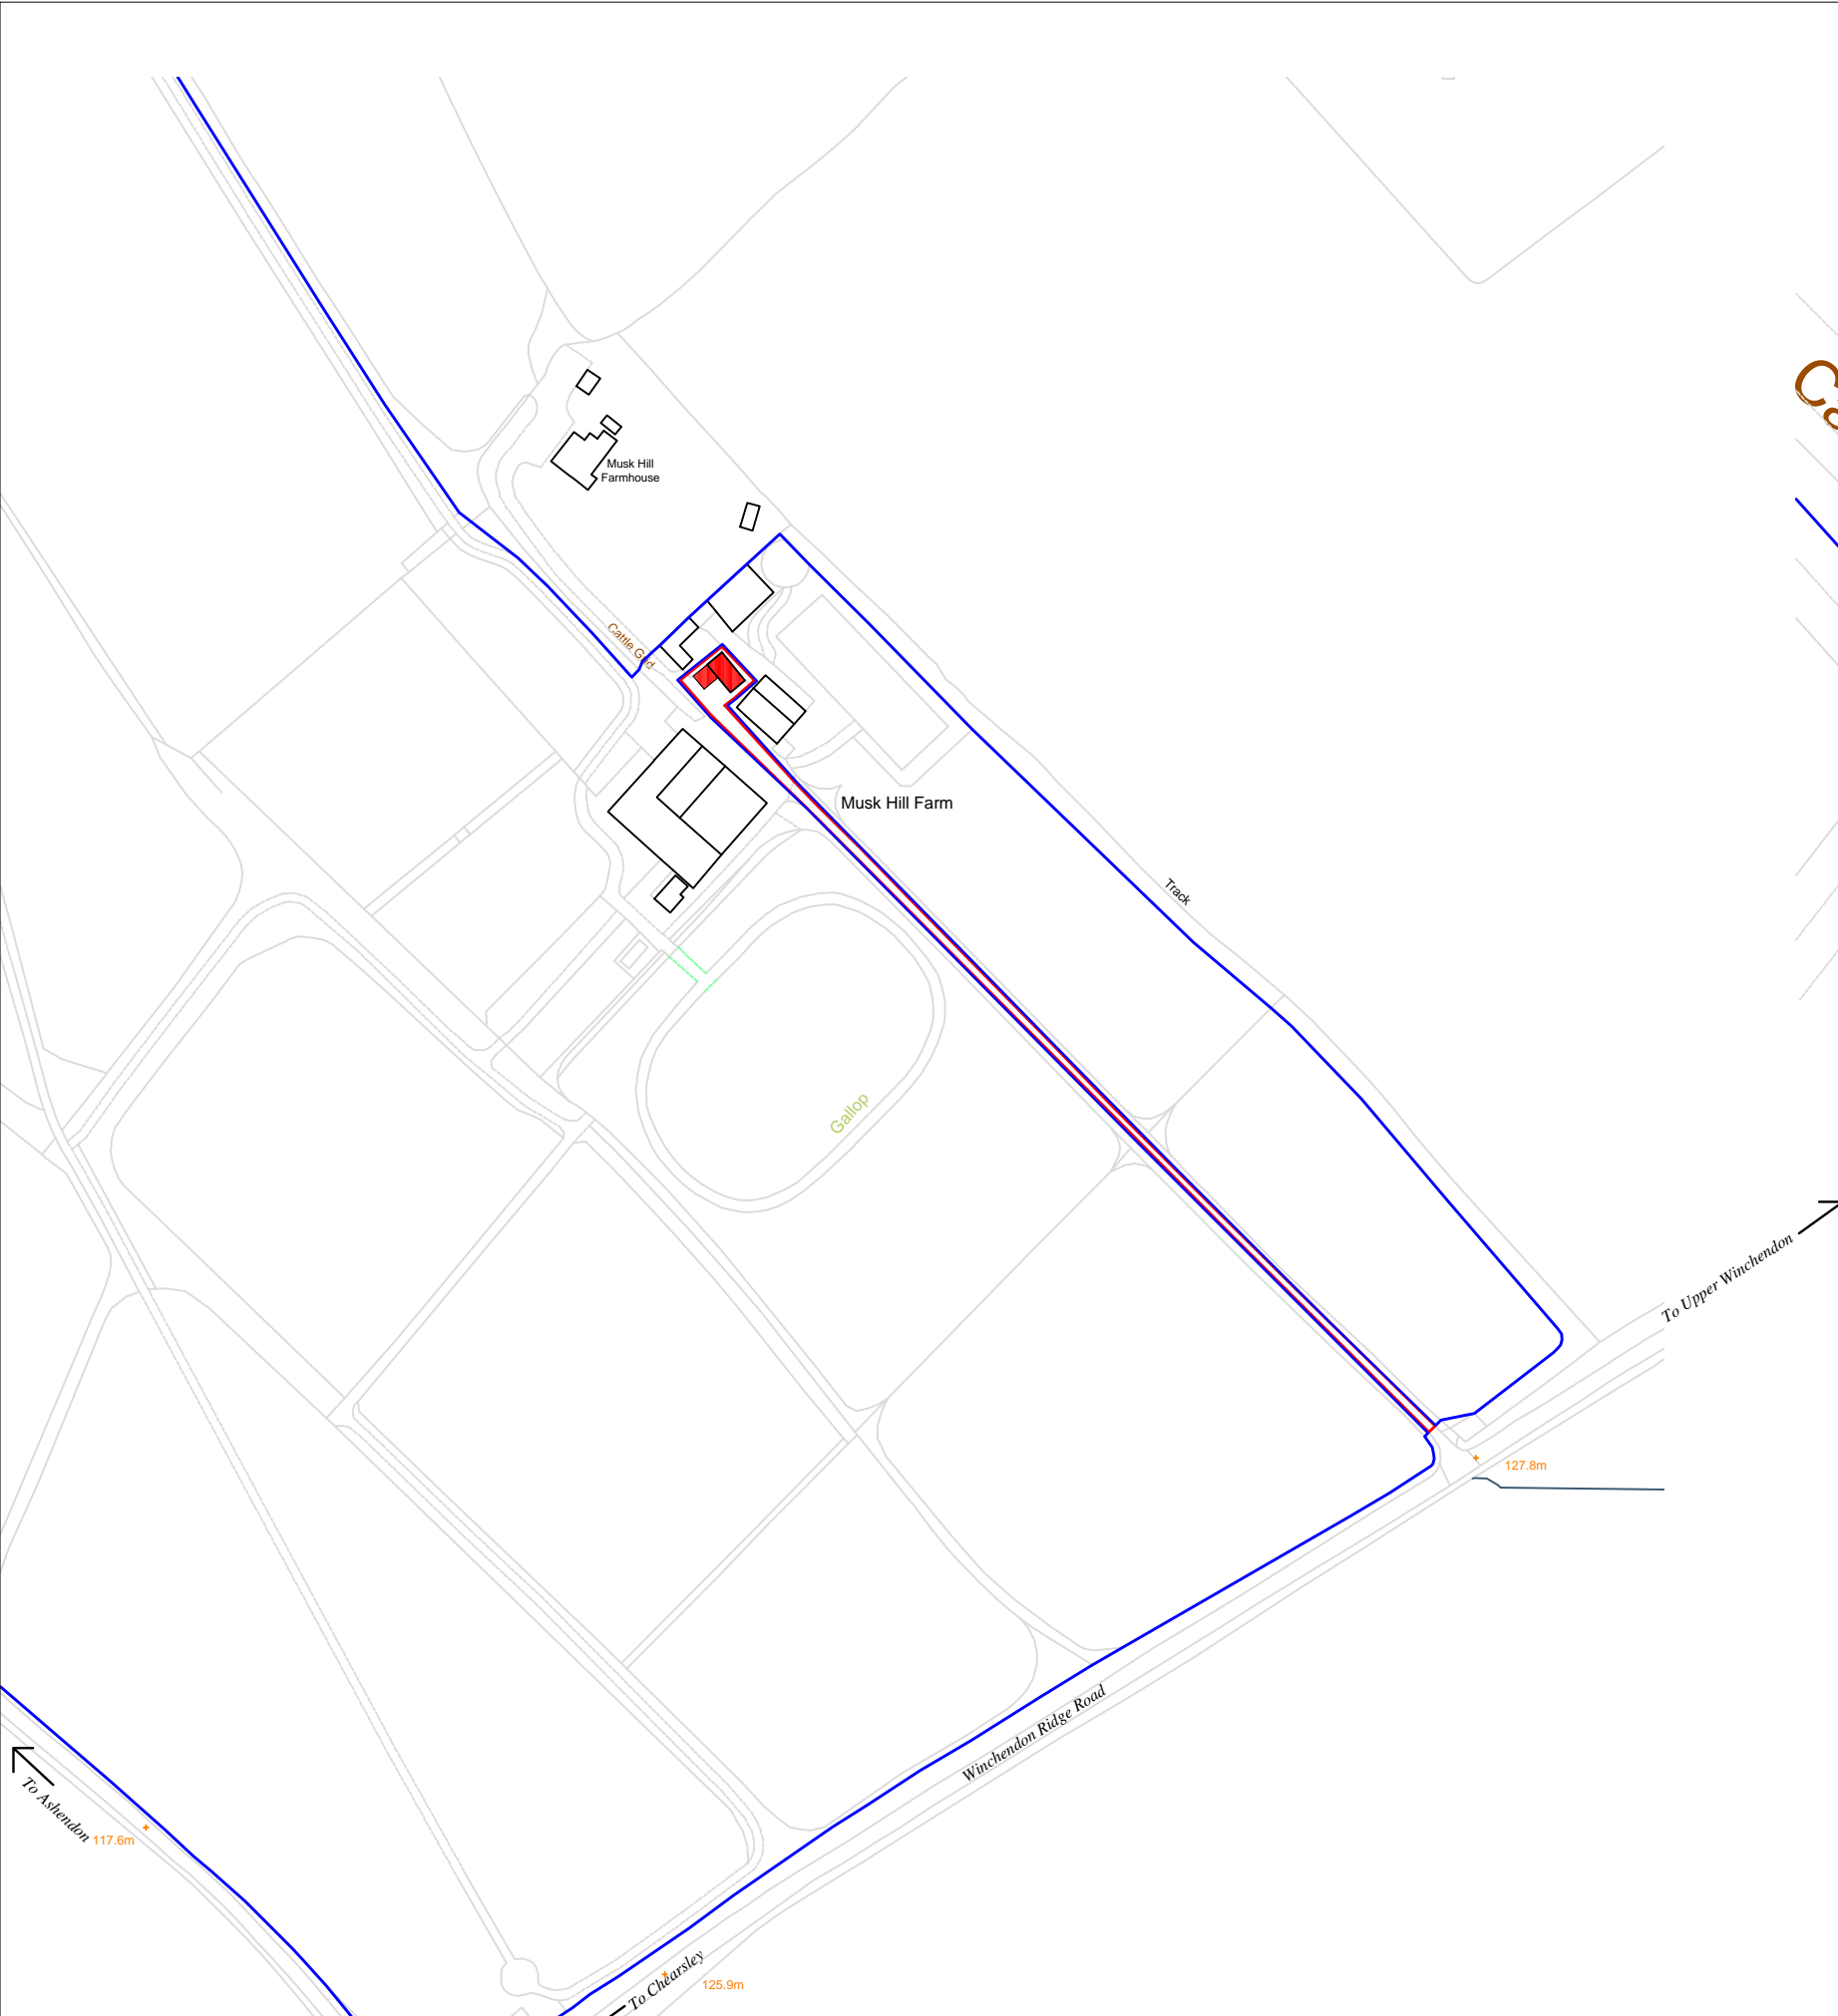

SITE LOCATION PLAN scale 1:2500

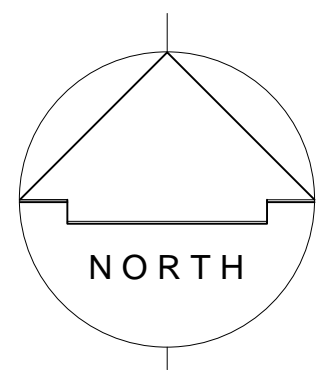

| Rev. | Date | Revisions |
|------|------|-----------|
| | | |

Steve Karpa
Architectural Detailing
 15 Taylor Close, Bicester, Oxon, OX26 3HS
 Tel/Fax: 01869 322671 Mobile: 07905261592
 stevekarpa@hotmail.com

Client: **EMMA OWEN**

Job Title: PROPOSED CONVERSION AT:
 MUSK HILL FARM,
 NETHER WINCHENDON, BUCKS.

Drawing Title:
SITE & BLOCK PLANS

| | | |
|--------------------------|-----------------------|---------------|
| Scale: As Stated @ A3 | Date: October 2021 | Drawn: SJK |
|--------------------------|-----------------------|---------------|

Drawing Number: **SK.21-894-04A**