




Approximate boundary line

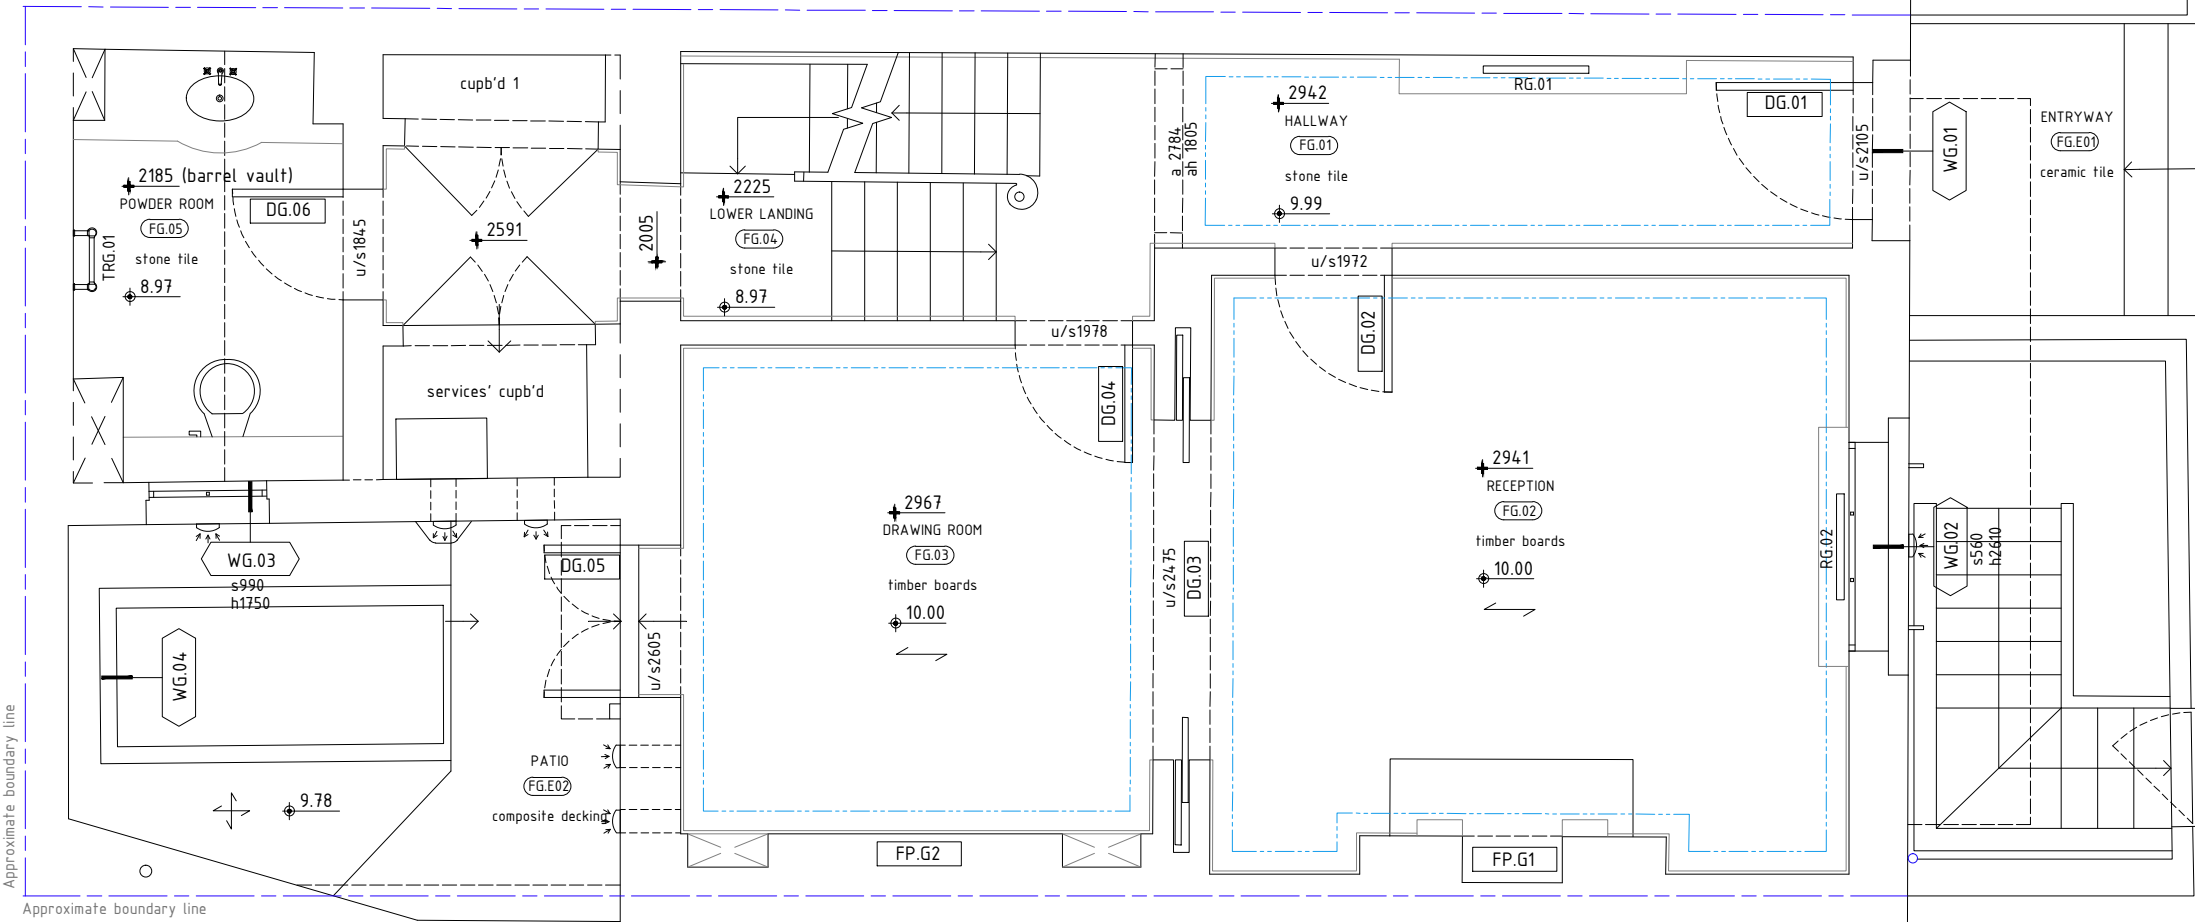

Approximate boundary line

KEY	
	FLL
	FCL
	DOOR ID
	ROOM NUMBER ID
	WINDOW ID
	FIREPLACE

**PLANNING**  
22/01/21

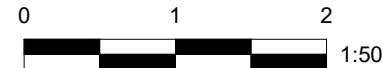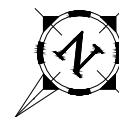

Rev.	Modification	Date	Title:
			26 LOWER BELGRAVE STREET
			GROUND FLOOR EXISTING PLAN
			Status: PLANNING
			Scale: 1:50 DWG No: RAI055.PL_101
			Format: A3 Start date: 19/01/2021
			Drawn: BK Issue date: 22/01/2021
			Checked: RM Sheet:
			Contractor reference: Revision:
			<b>Rainsford Ltd.</b> The Annex, Hartley House, Oxford Road, Donnington Newbury, Berkshire, RG14 2JD info@rainsforddb.com www.rainsforddb.com Tel: +44(0)20 7381 1668