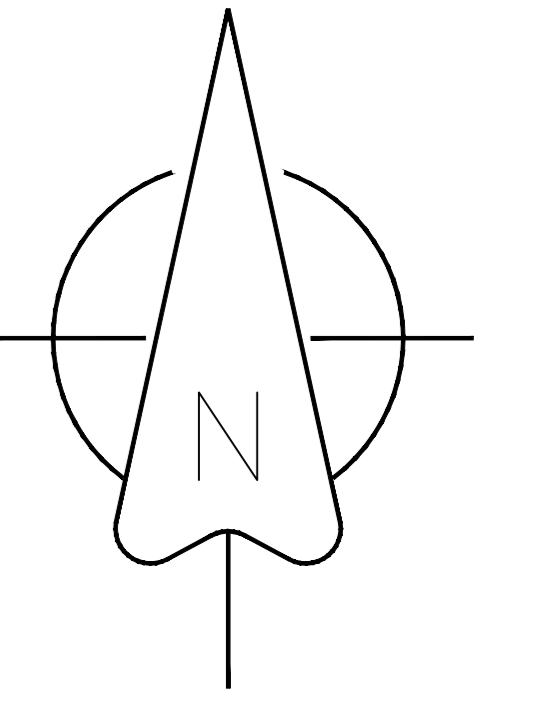
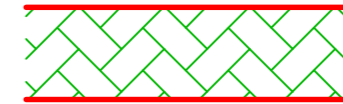

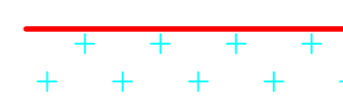
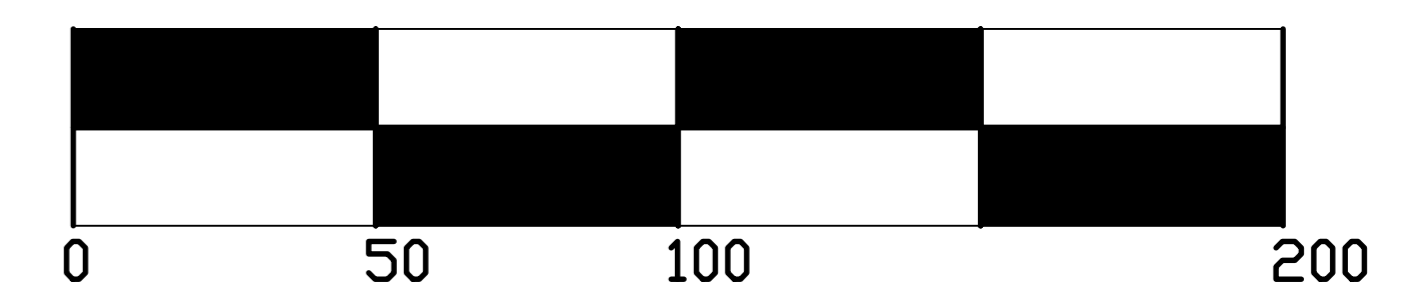


[BUMPERS]



KEY

-  Temporary Construction Access
-  New Section of Track for Construction & Maintenance
-  Existing Maintenance Access



Scale 1:1250

BLOCK PLAN

SCALE- A0@1:1250

RevK

