




P/701 EXISTING STUDIO EAST ELEVATION
 1:100

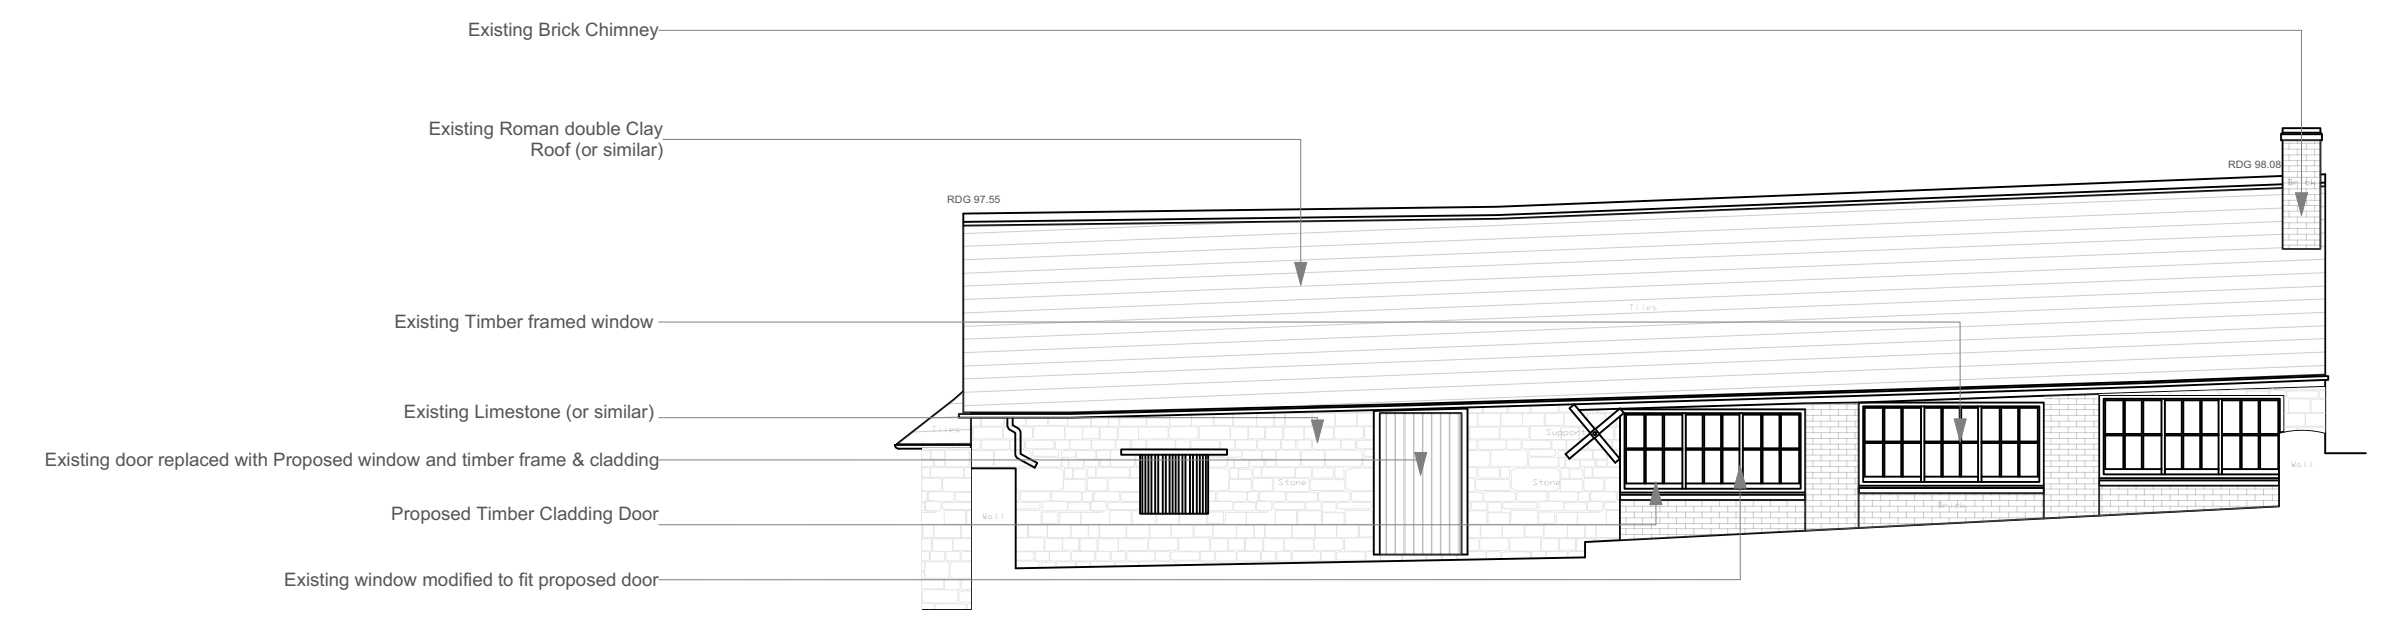

P/701 EXISTING STUDIO WEST ELEVATION
 1:100

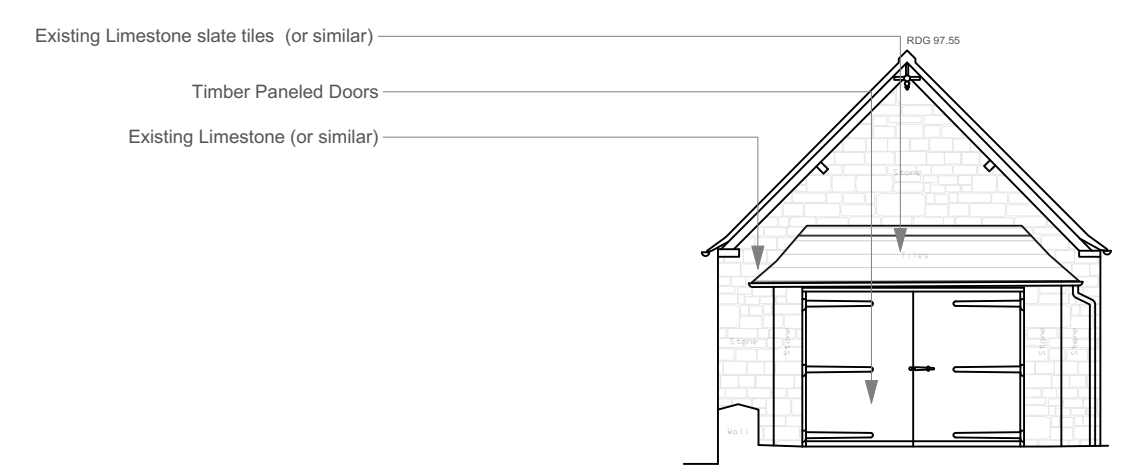

P/701 EXISTING STUDIO NORTH ELEVATION
 1:100

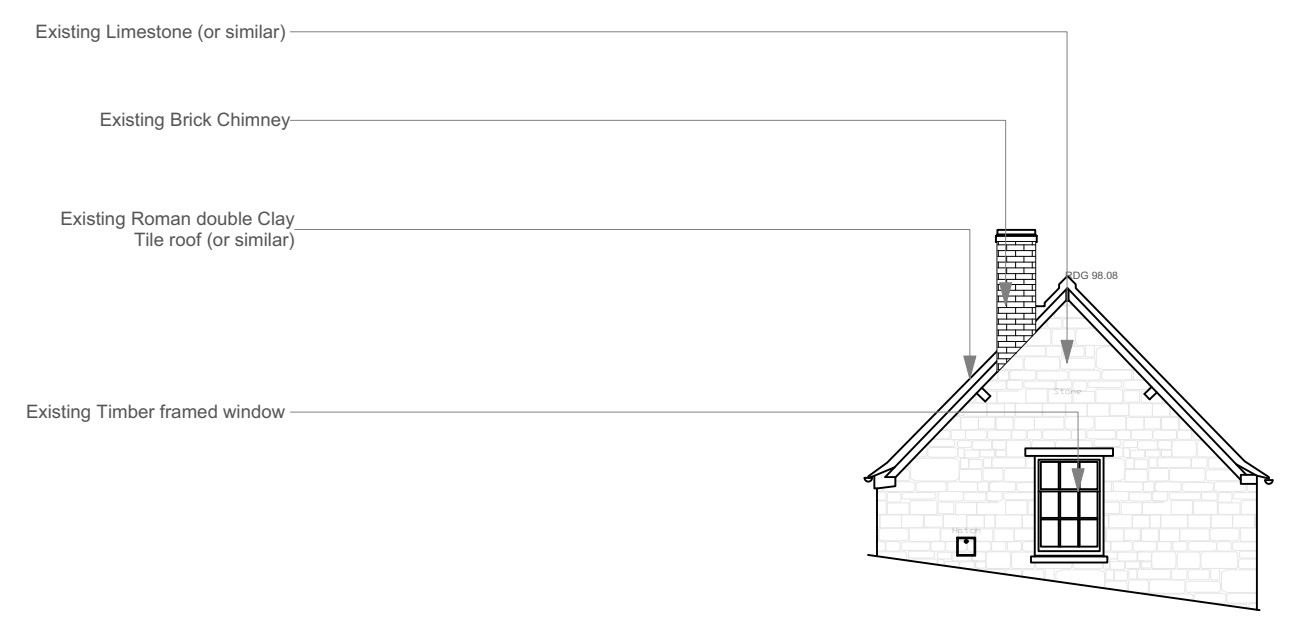

P/701 EXISTING STUDIO SOUTH ELEVATION
 1:100

