


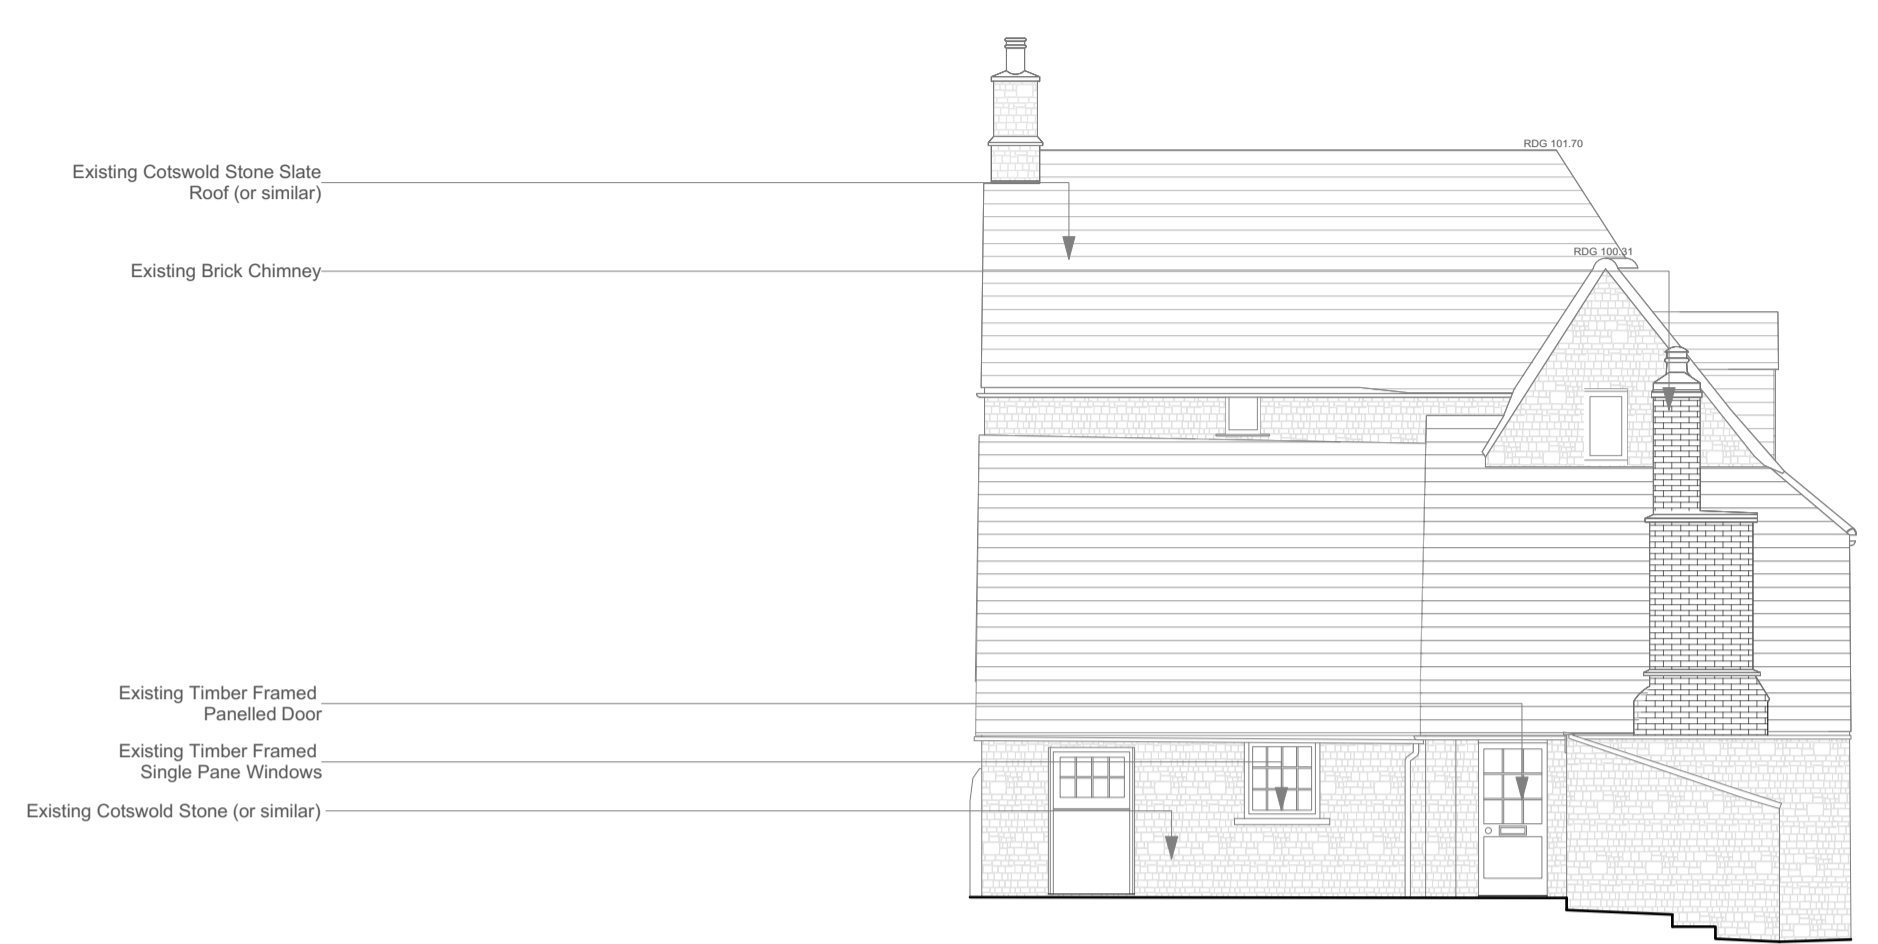


P/700 FARMHOUSE - EXISTING NORTH ELEVATION  
 1:100



P/700 FARMHOUSE - EXISTING WEST ELEVATION  
 1:100



P/700 FARMHOUSE - EXISTING SOUTH ELEVATION  
 1:100

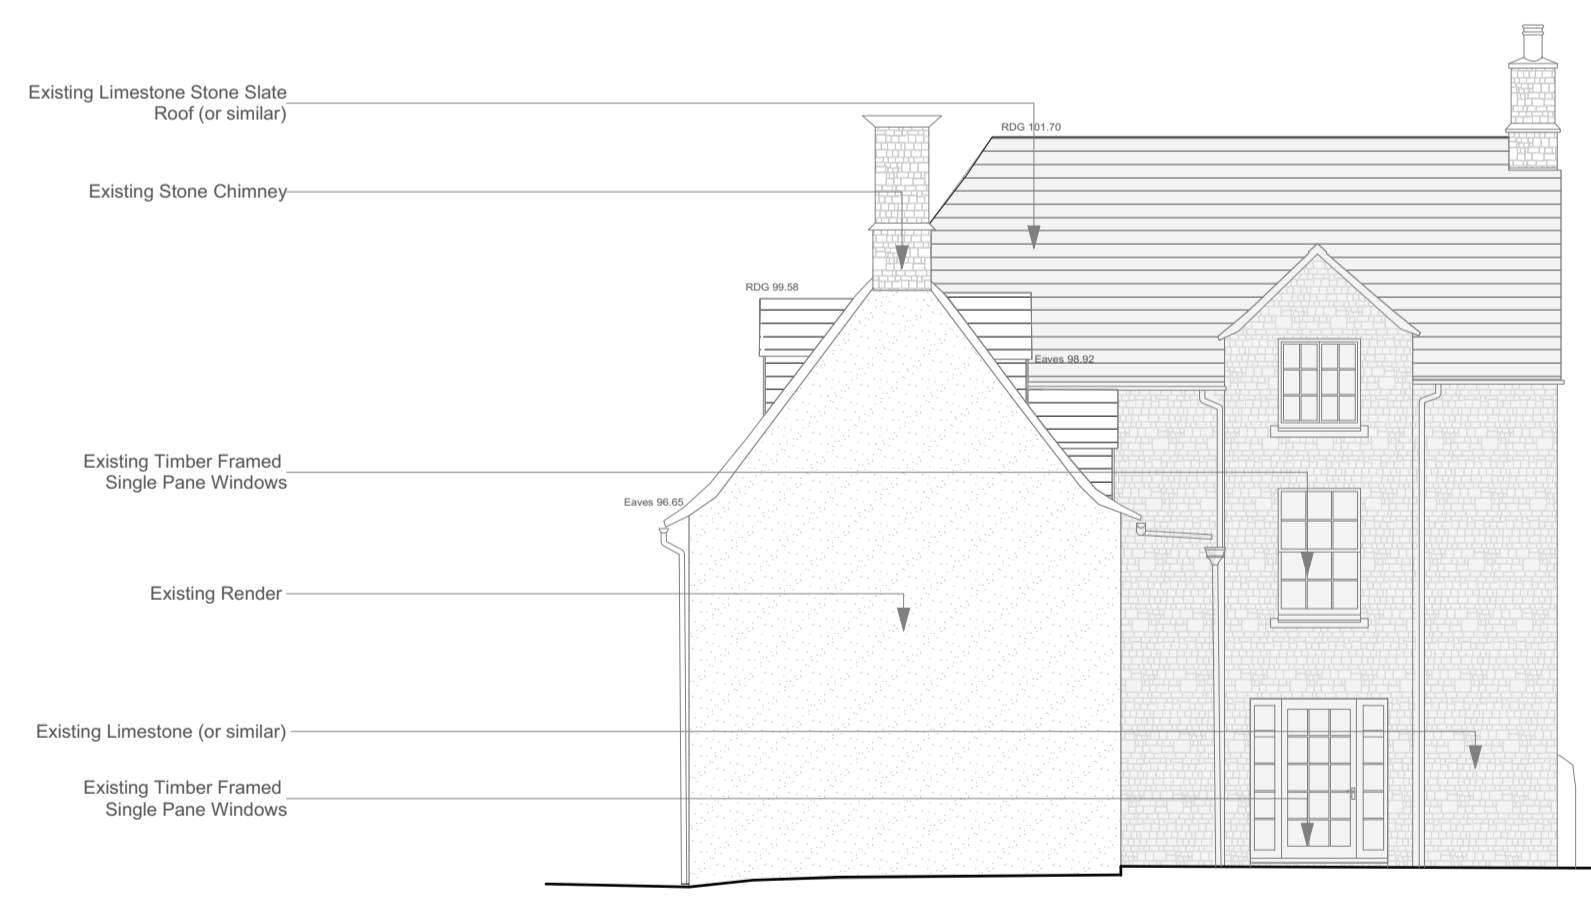

P/700 FARMHOUSE - EXISTING EAST ELEVATION  
 1:100

