


## 4. Proposed Design

# Studio Elevations




Proposed Studio East Elevation

## 4. Proposed Design Studio Elevations

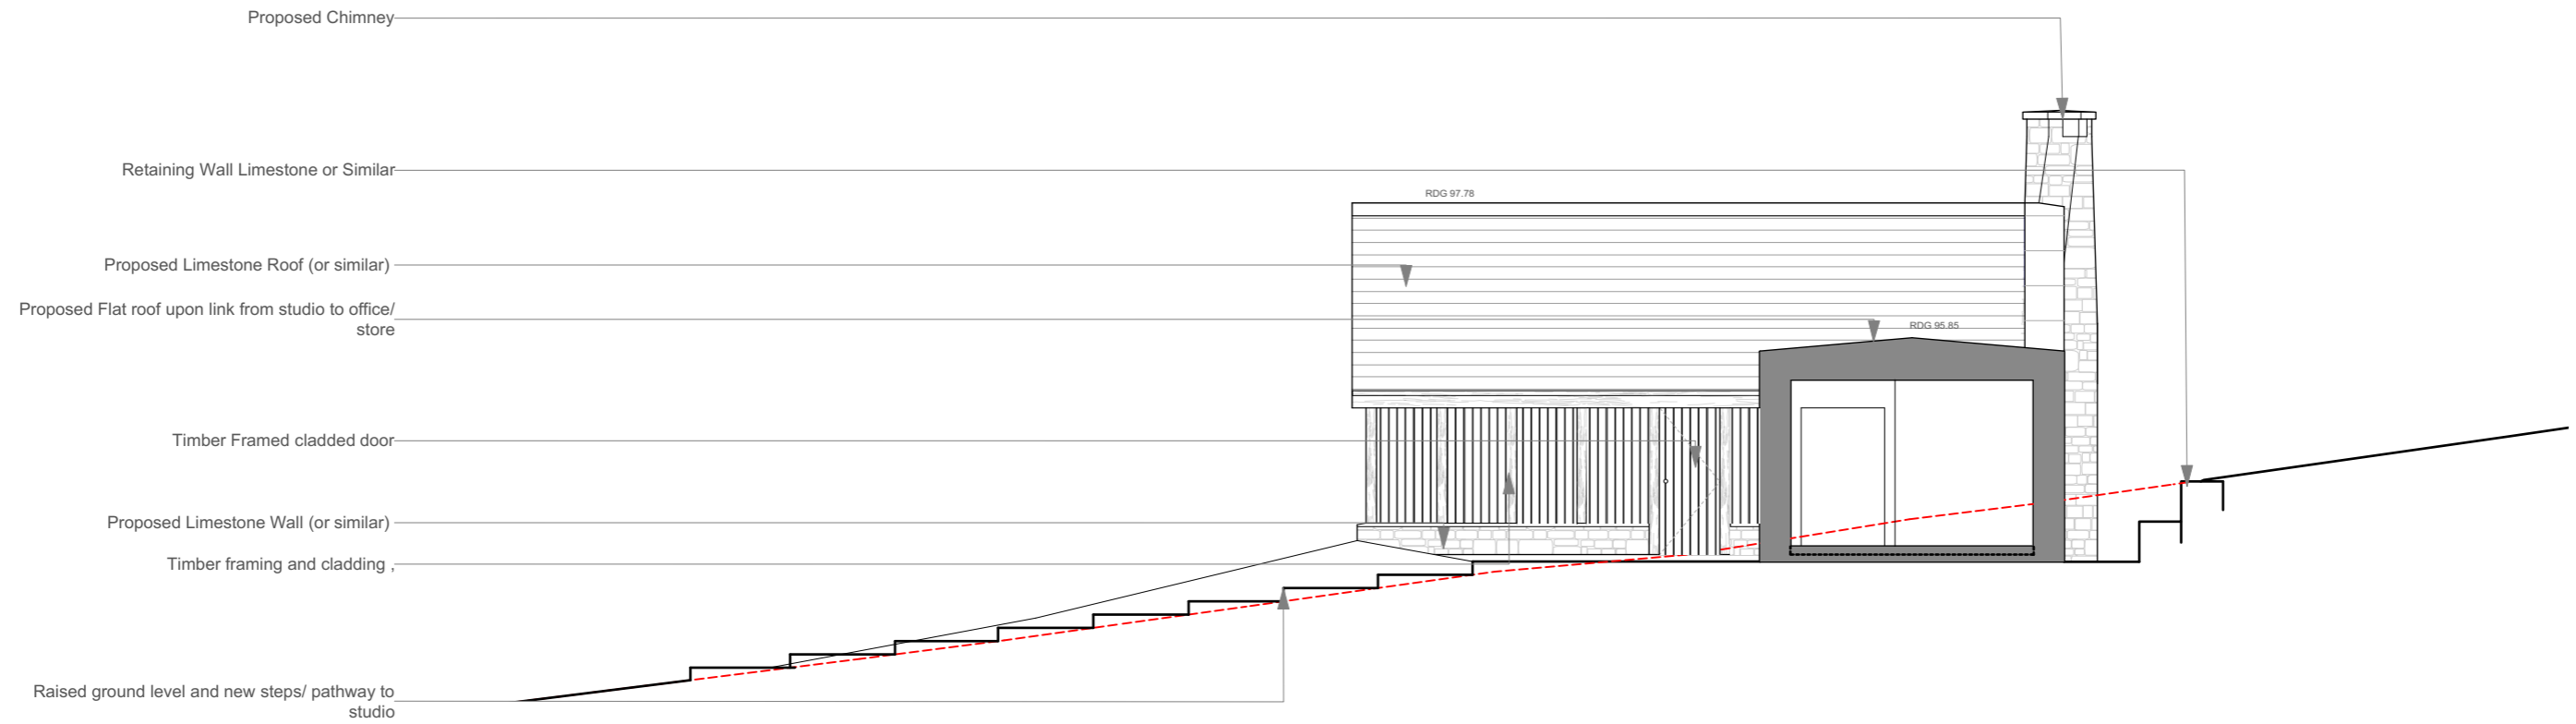


### Proposed Studio West Elevation

## 4. Proposed Design Studio Elevations

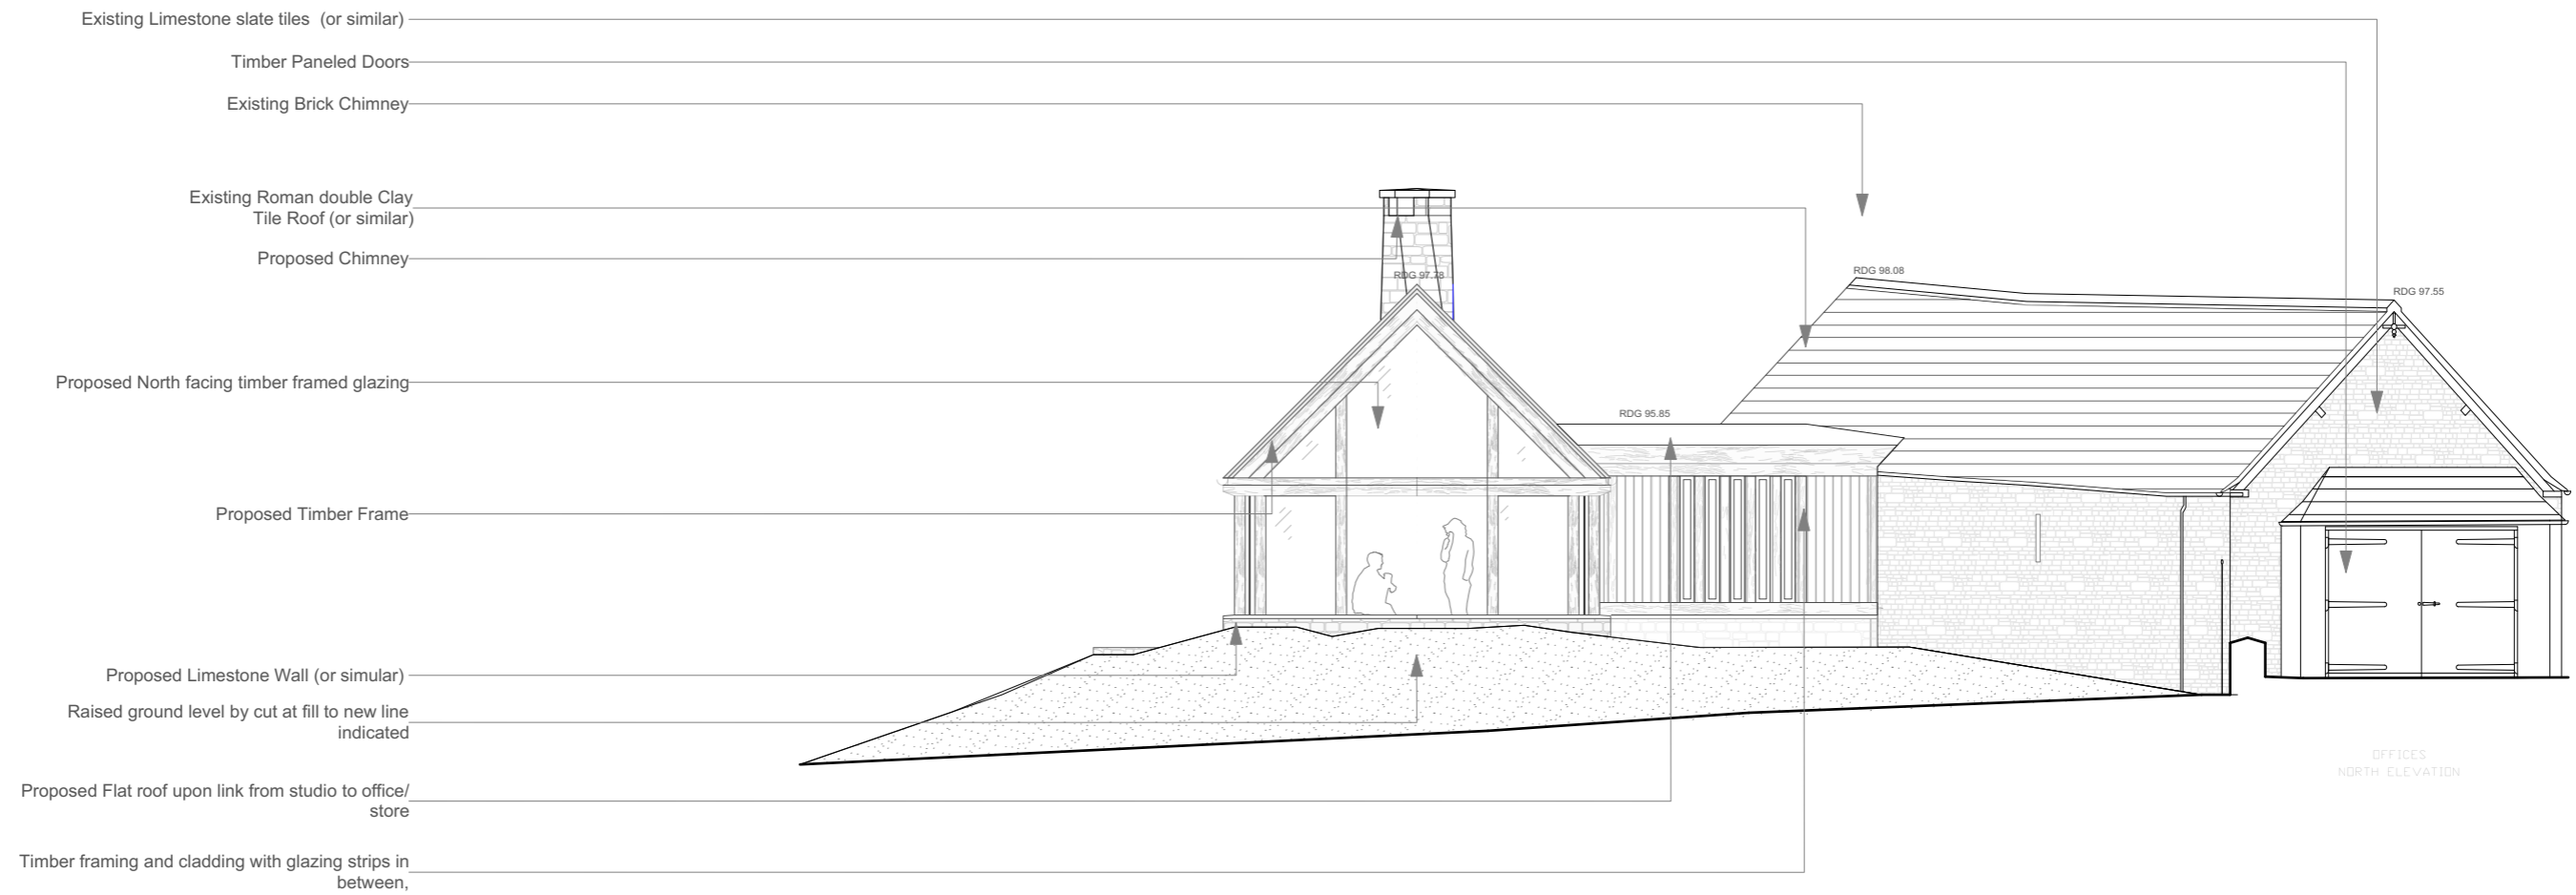

Proposed Studio North Elevation


## 4. Proposed Design Studio Elevations

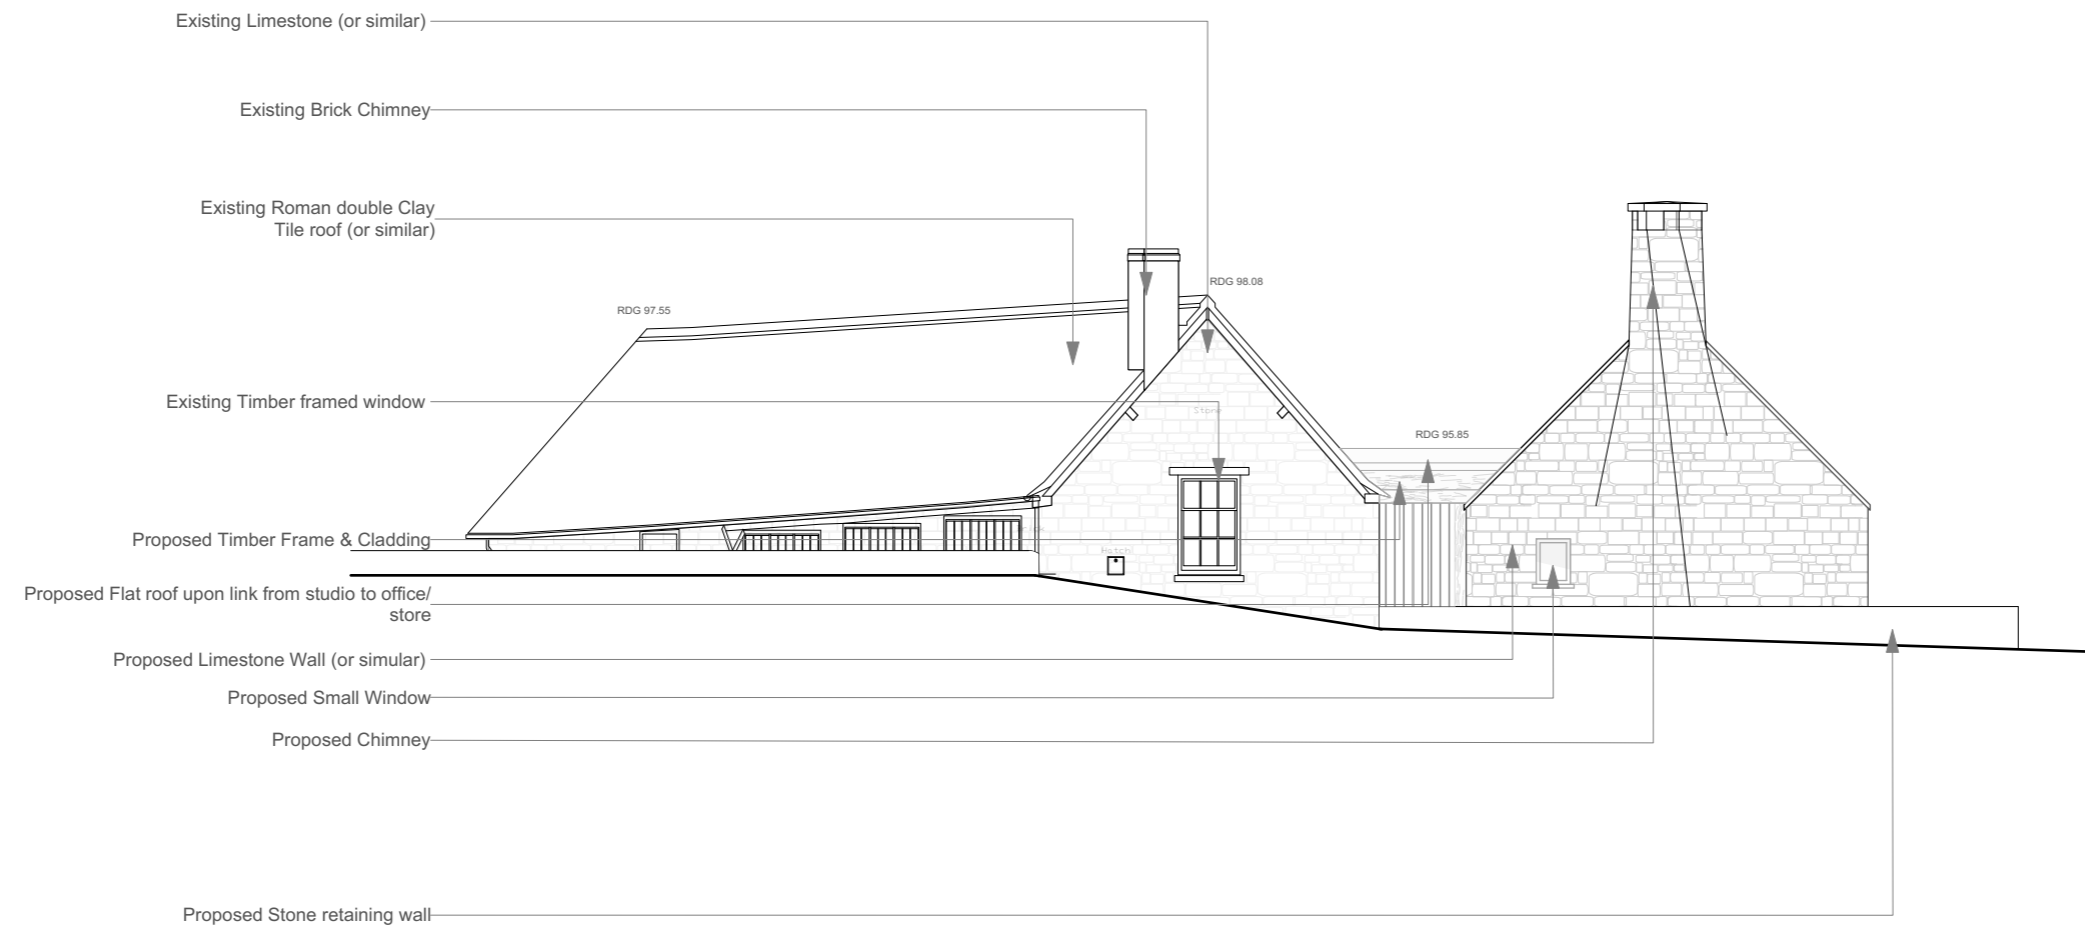

Proposed Studio South Elevation

#### 4. Proposed Design

### Studio Elevations

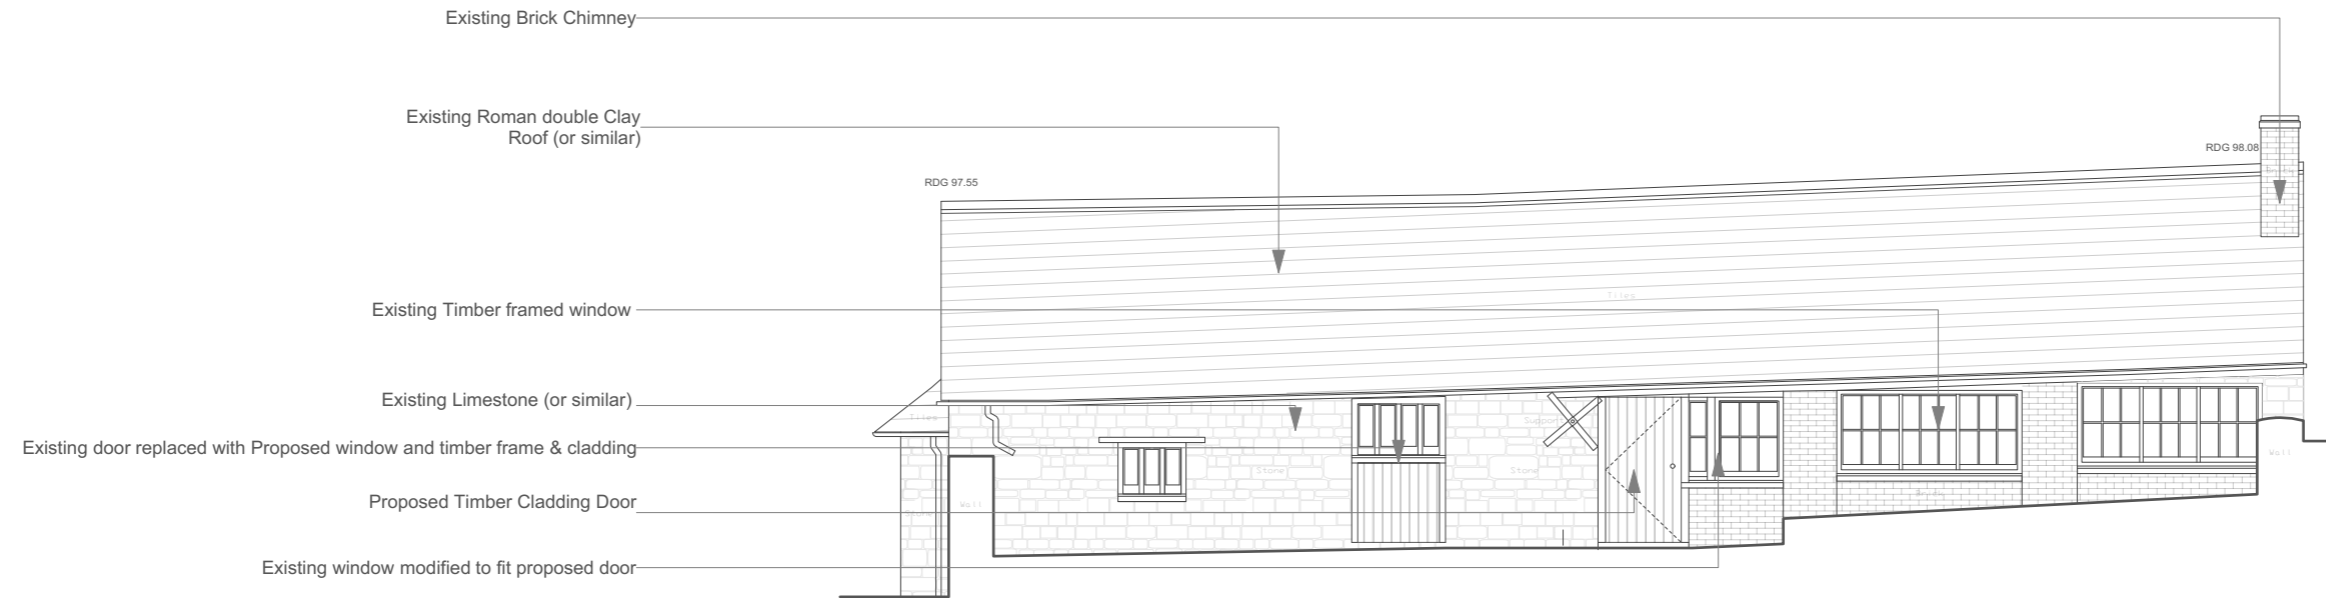

Proposed Former Studio West Elevation

MILLAR+HOWARD  
WORKSHOP

---