



EXISTING HOUSE PLAN WITH OUTLINE OF NEW EXTENSION

NEW EXTENSION

TO BE REMOVED

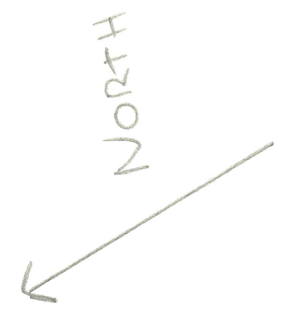

SIZE OF NEW EXTENSION 21.8 SQM.

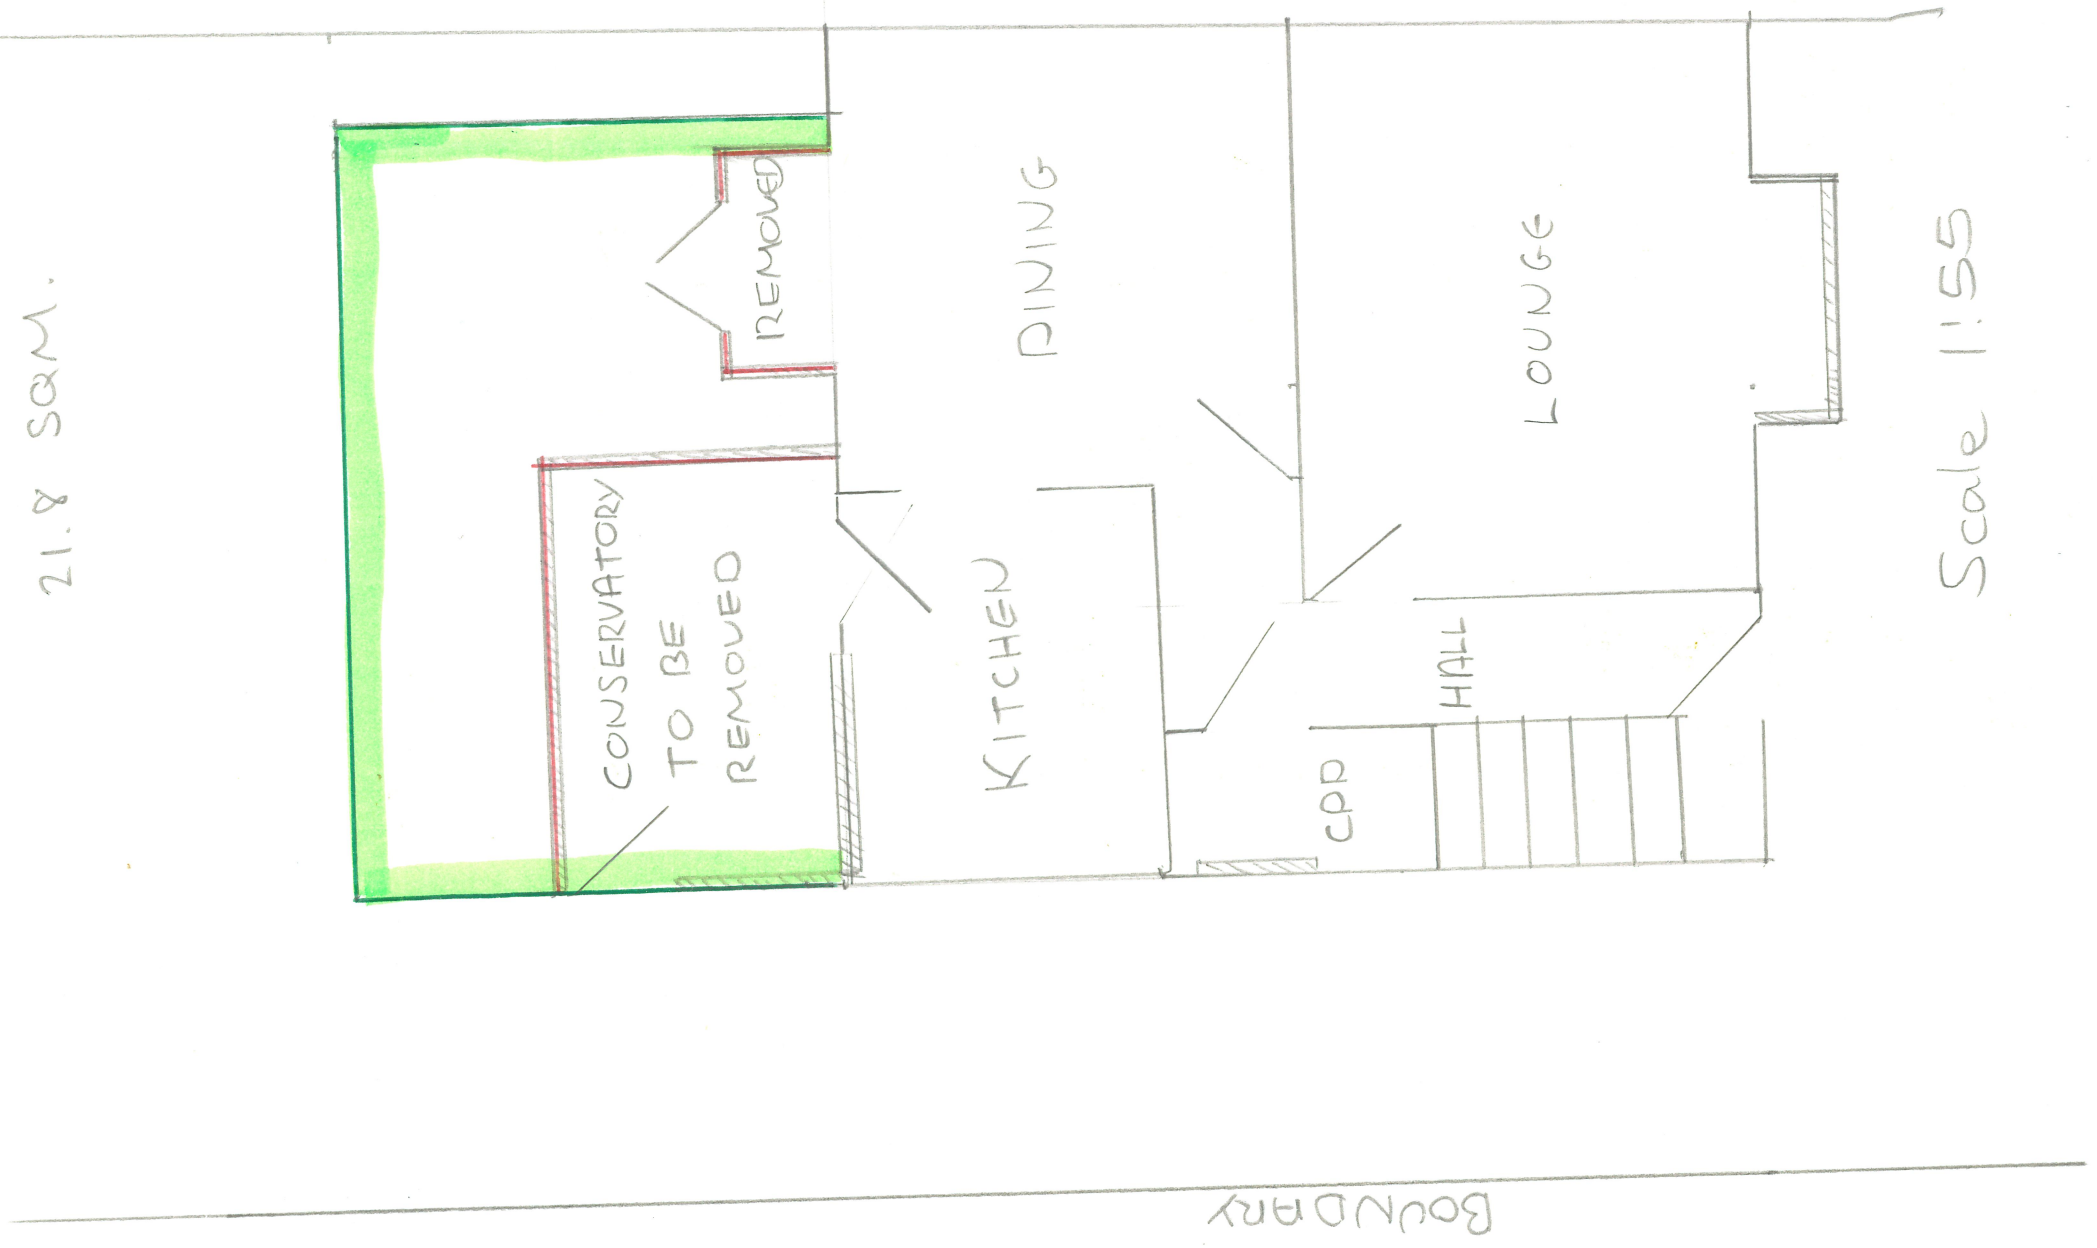

Scale 1:55