
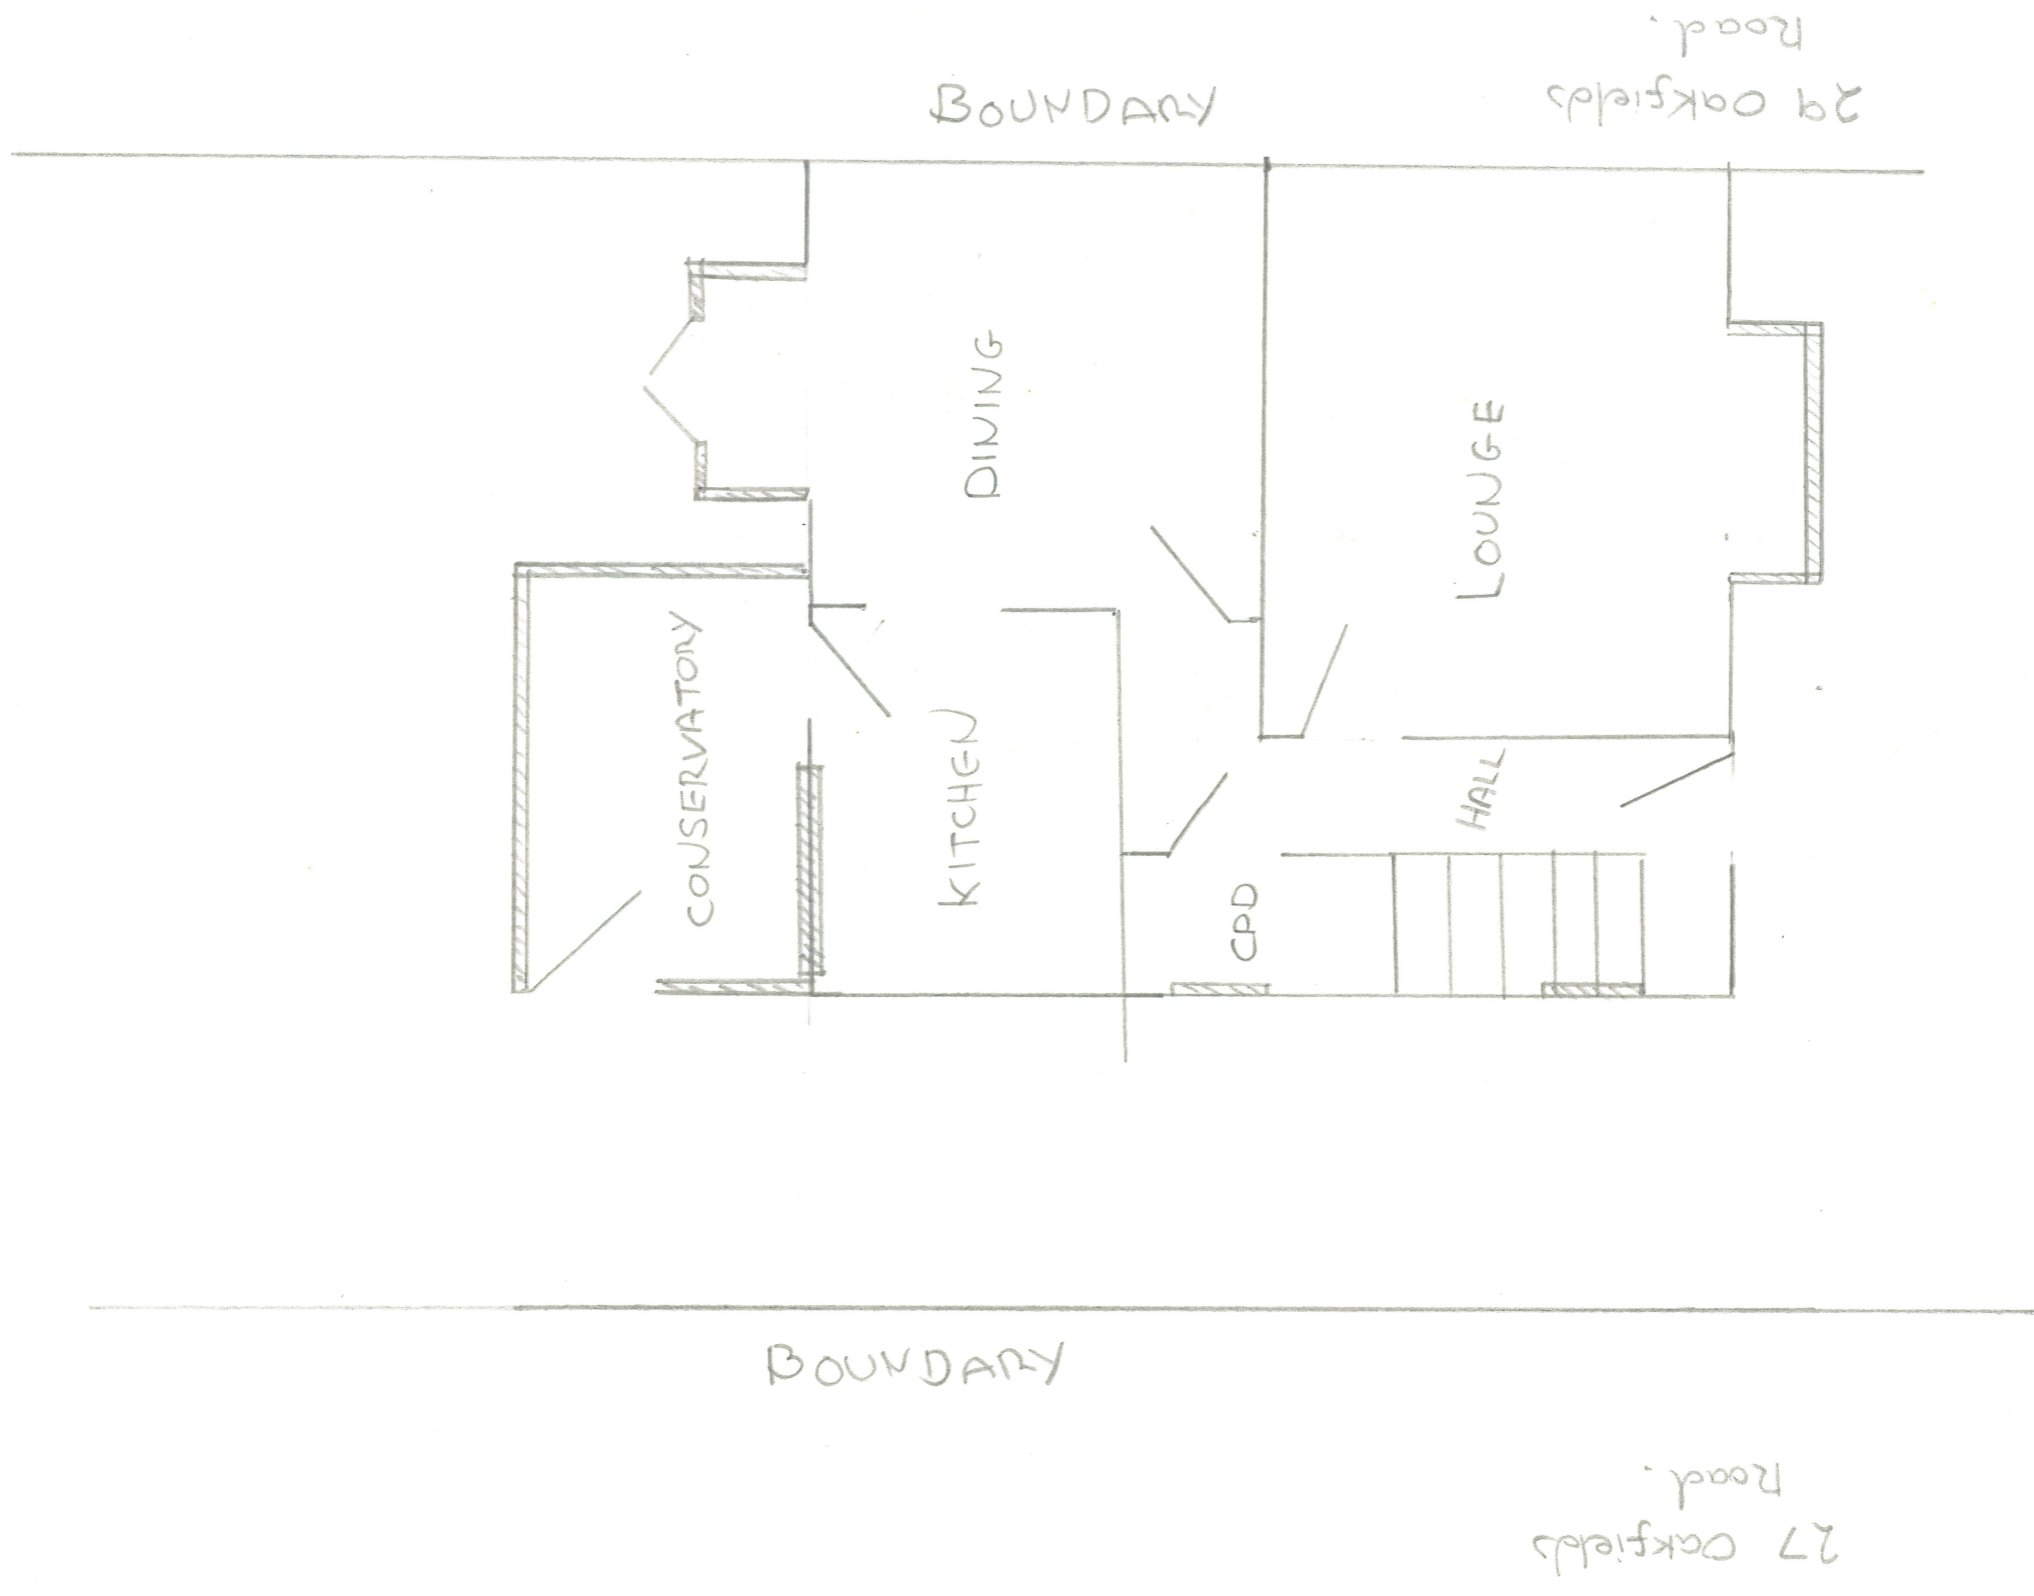


EXISTING GROUND FLOOR PLAN

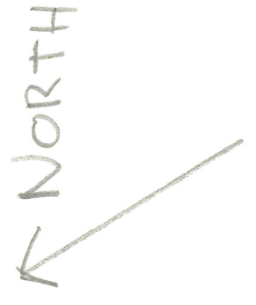

Scale  
1:55