


EXISTING SIDE (NW)

ELEVATION


Scale 1:55

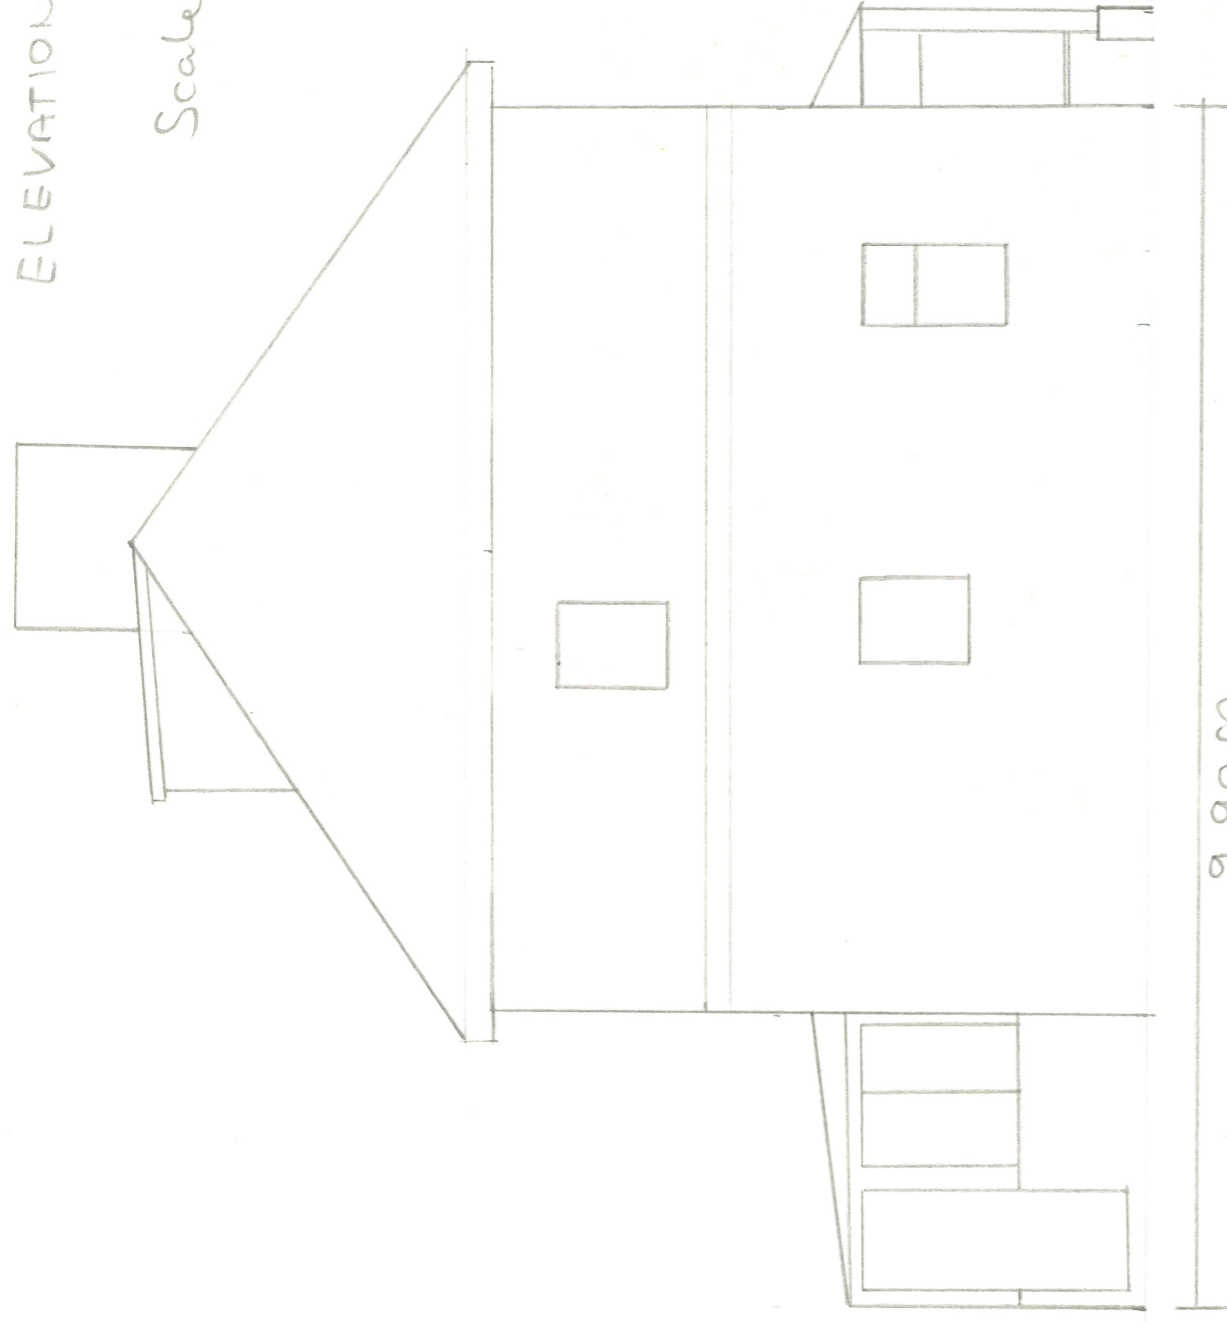

9.90 m

PROPOSED SIDE (NW)

ELEVATION

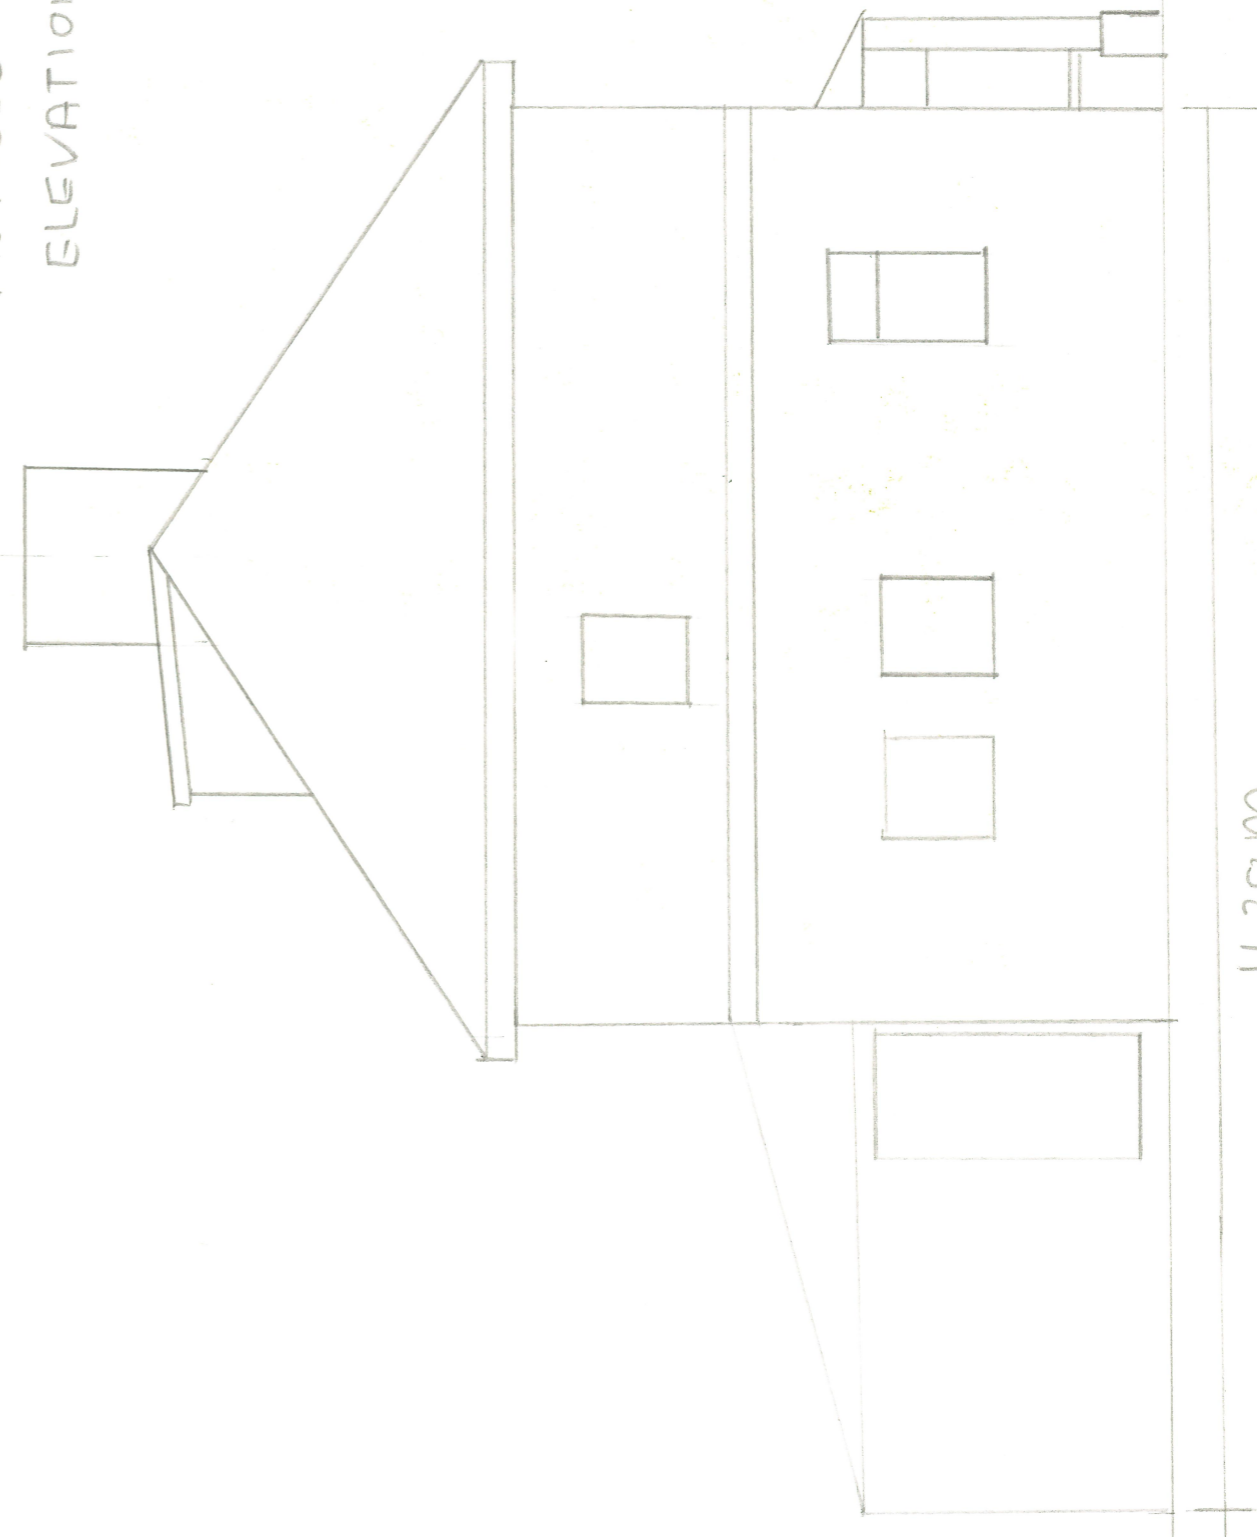

11.20 m