



Issue Status			
<b>Planning Application</b>			
This drawing is copyright. Only figured dimensions to be worked to.			
Revision	Drawn	Check	Date

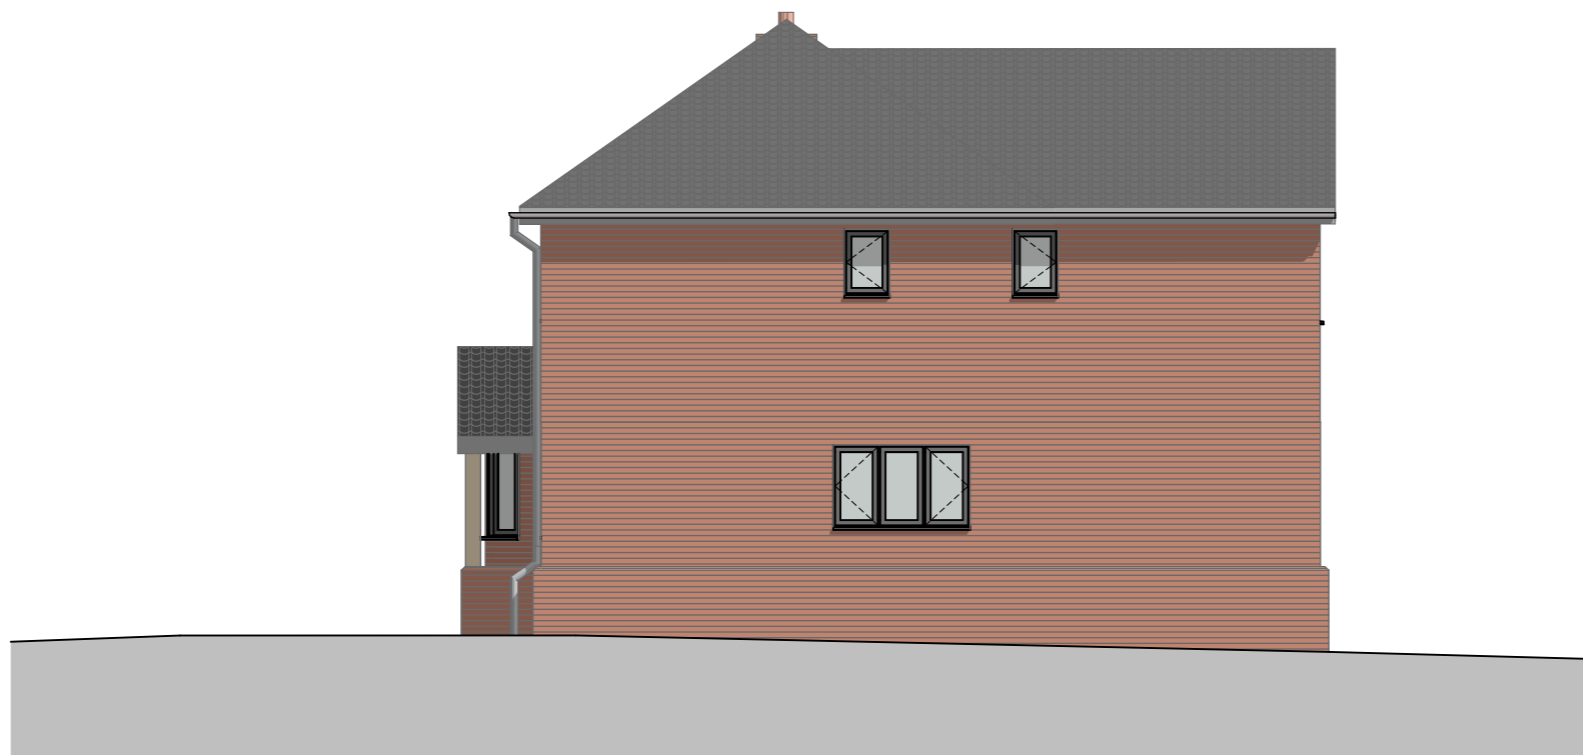

West Elevation



East Elevation

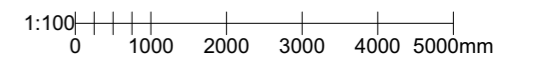

client		
Ms G Burman		
project		
Land adjacent Threeways, Gayton Road, East Winch, King's Lynn		
drawing		
Proposed East & West Elevations		
date	scale	@ A3
Nov '21	1:100	
drawn	check	
JDA	IAN	

**BROWN & CO**  
**ARCHITECTURE + PLANNING**  
[www.brown-co.com](http://www.brown-co.com)

Norwich 01603 629871      Brigg 01652 654833  
 St Neots 01480 213811      Bambury 01295 273555  
 Brown & Co Registered Office: The Atrium, St. George's Street, Norwich, Norfolk, NR3 1AB.  
 Registration no: OC302092. Registered in England & Wales.

21	032941	111	-
----	--------	-----	---