



General Notes
 This drawing is to be read in conjunction with all relevant design team specifications and drawings. All dimensions are to be checked on site prior to commencement of work any discrepancies reported to the Project Architect. All materials and components are to be handled, stored, protected, installed and finished strictly in accordance with the manufacturer's recommendations.
 Copyright RK Architectural Services Limited

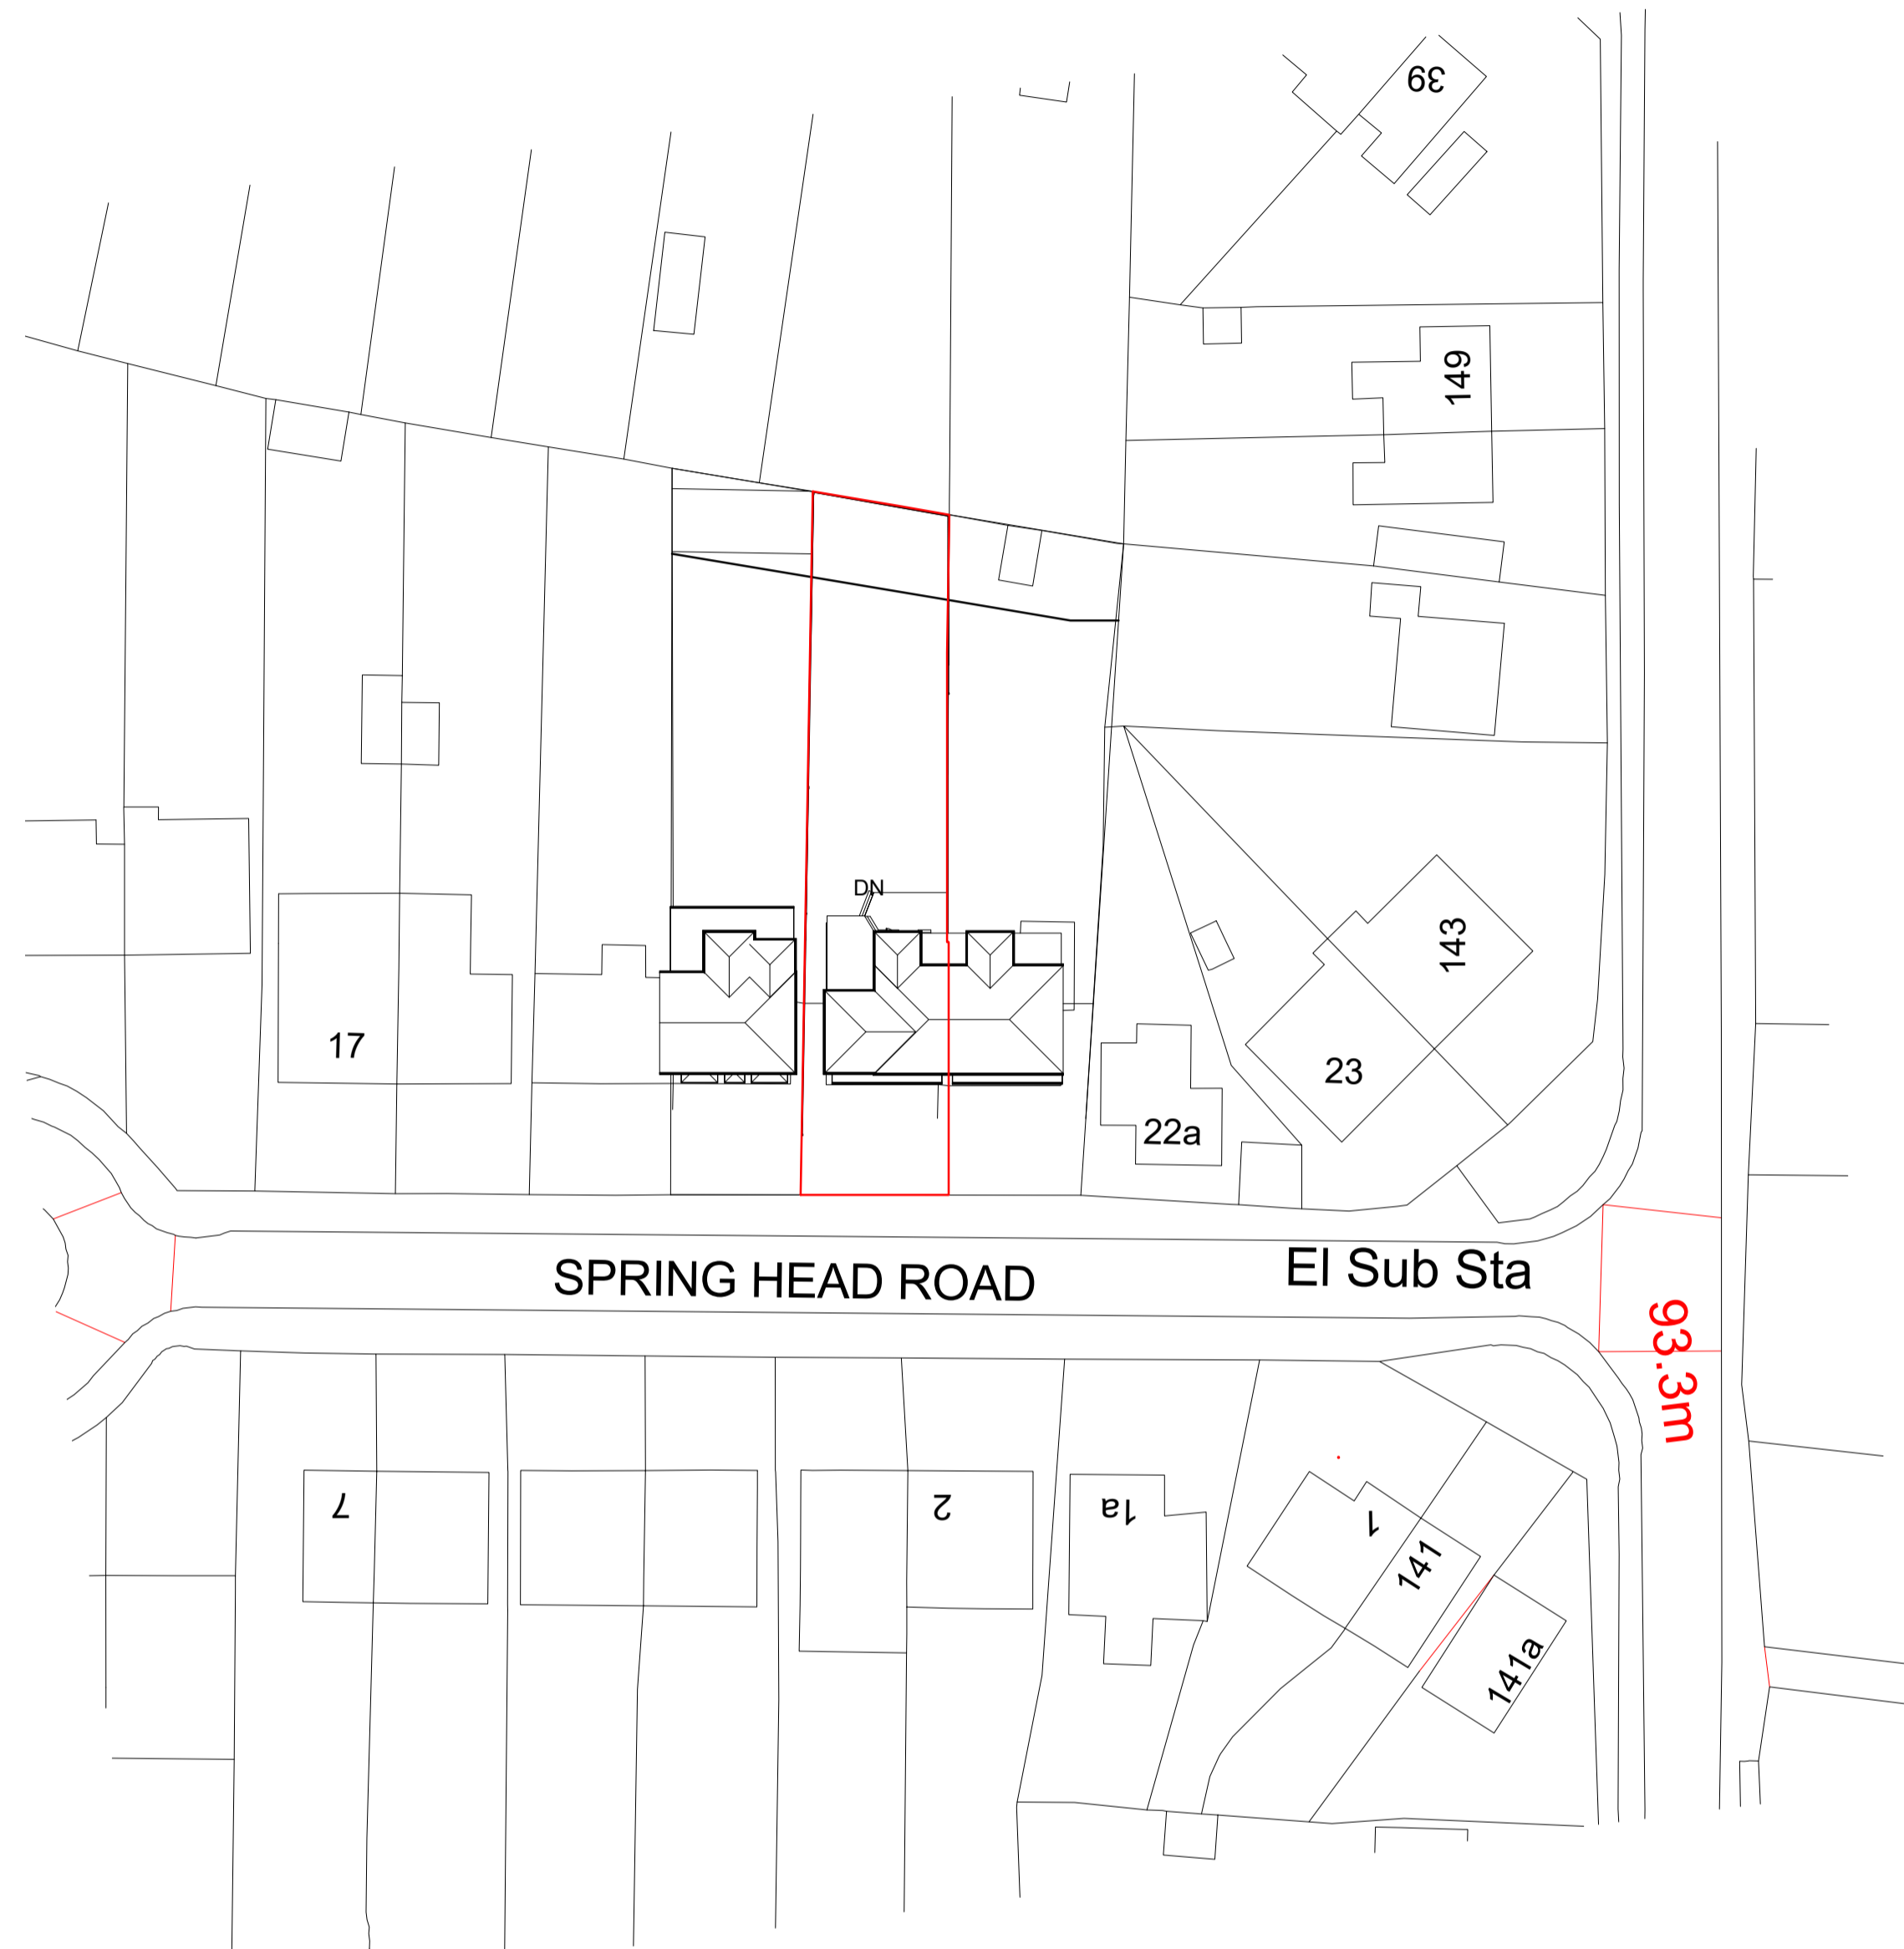

1 Site Location Plan
 1 : 500

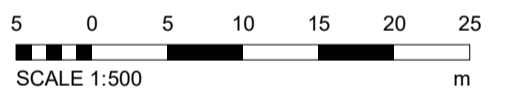

Planning Application

REV	DATE	DESCRIPTION	INITIALS
-----	------	-------------	----------

Client	Hugo Fogden
--------	-------------

Project title	21 Spring Head Road
---------------	---------------------

Project address	21 Spring Head Road Kensington TN15 6QL
-----------------	---

Drawing title	Site Location Plans
---------------	---------------------

Date	Oct 2021	Drawing scale	1:500 @ A1, 1:1000 @ A3
------	----------	---------------	-------------------------

Project number	RKAS-273	Drawing code	A010	Revision	
----------------	----------	--------------	------	----------	--

Client	RCK	Authorised by	Richard Kostyrka	Drawing title	Planning Application
--------	-----	---------------	------------------	---------------	----------------------

Richard Kostyrka
 07889861587
 www.rkas.co.uk
 info@rkas.co.uk

