


Proposed
light lantern


3919

Proposed approximate
height of lantern

Detail
Scale 1:20

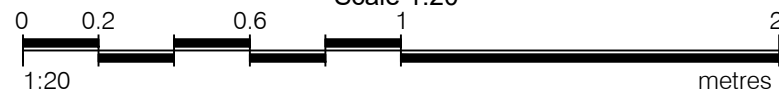

GARRICK STREET

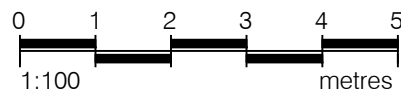

Proposed
light lantern

MAIN ENTRANCE



Section A - A

Client Garrick Club

CLUTTONS

Title Proposed Section A - A

Checked by
gp

Drawn by
ga

Scale
1:100@A3

* 19.11.21
Rev Date

Listed Building Issue

Drawing No 27016/P/03

Date
November 21

Drawing Status
Listed Building

Garrick Club, 15 Garrick Street, London WC2E 9AY

Project and Building Consultancy

Cluttons LLP, Portman House, 2 Portman Street,
London W1H 6DU Tel: 020 7408 1010 Fax: 020 7629 3263

This Drawing remains the property of Cluttons LLP January 2018 copyright ©
This drawing is to be read in conjunction with the specification and all relevant drawings.
All dimensions to be checked on site prior to commencement of any works.
Refer any discrepancies to the surveyor.
Do not scale this drawing.