



Project and Building Consultancy
Cluttons LLP, Portman House, 2 Portman Street,
London W1H 6DU Tel: 020 7408 1010 Fax: 020 7629 3263
This Drawing remains the property of Cluttons LLP January 2018 copyright ©
This drawing is to be read in conjunction with the specification and all relevant drawings.
All dimensions to be checked on site prior to commencement of any works.
Refer any discrepancies to the surveyor.
Do not scale this drawing.

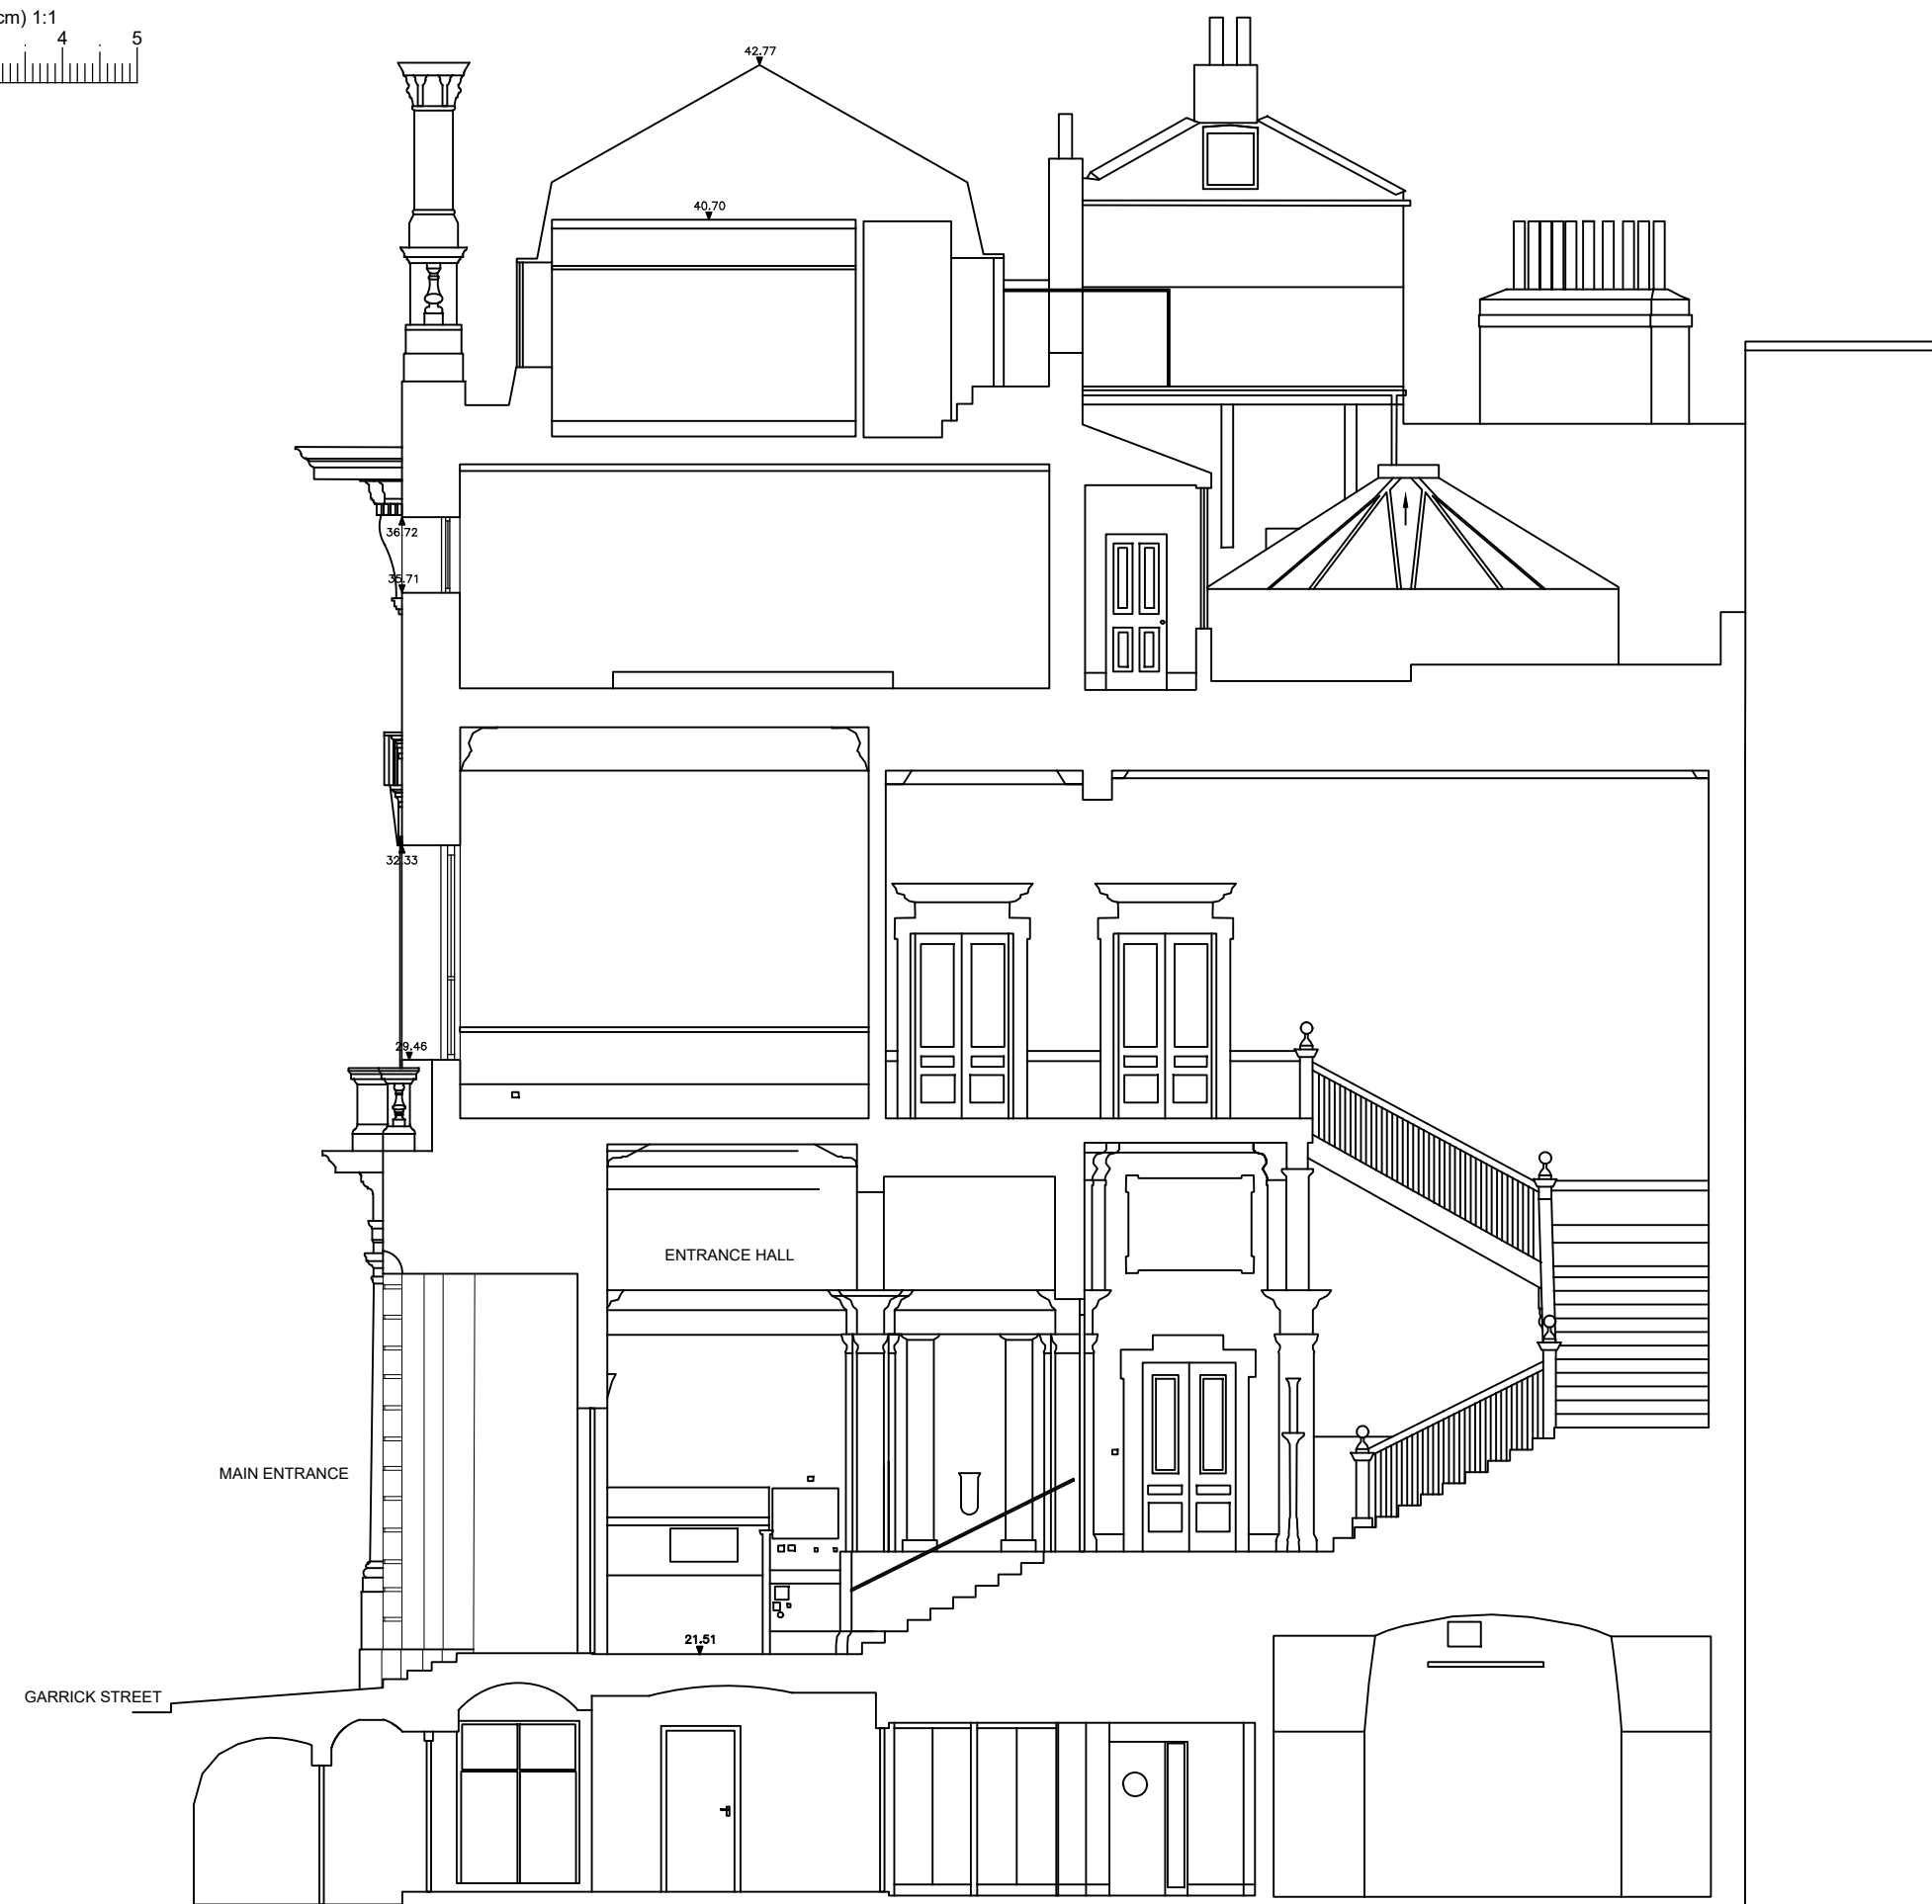

Section A - A

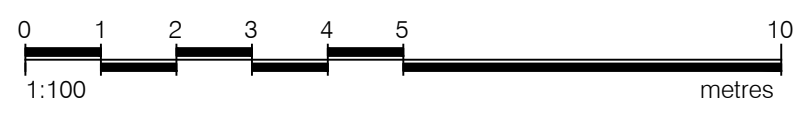

Client Garrick Club		* Rev	19.11.21 Date	Listed Building Issue	* By
		Title Existing Section A - A		Amendment	Rev
		Checked by gp	Drawn by ga	Date November 21	Drawing Status Listed Building
		Scale 1:100@A3	Drawing No 27016/E/04		

Garrick Club, 15 Garrick Street, London WC2E 9AY