

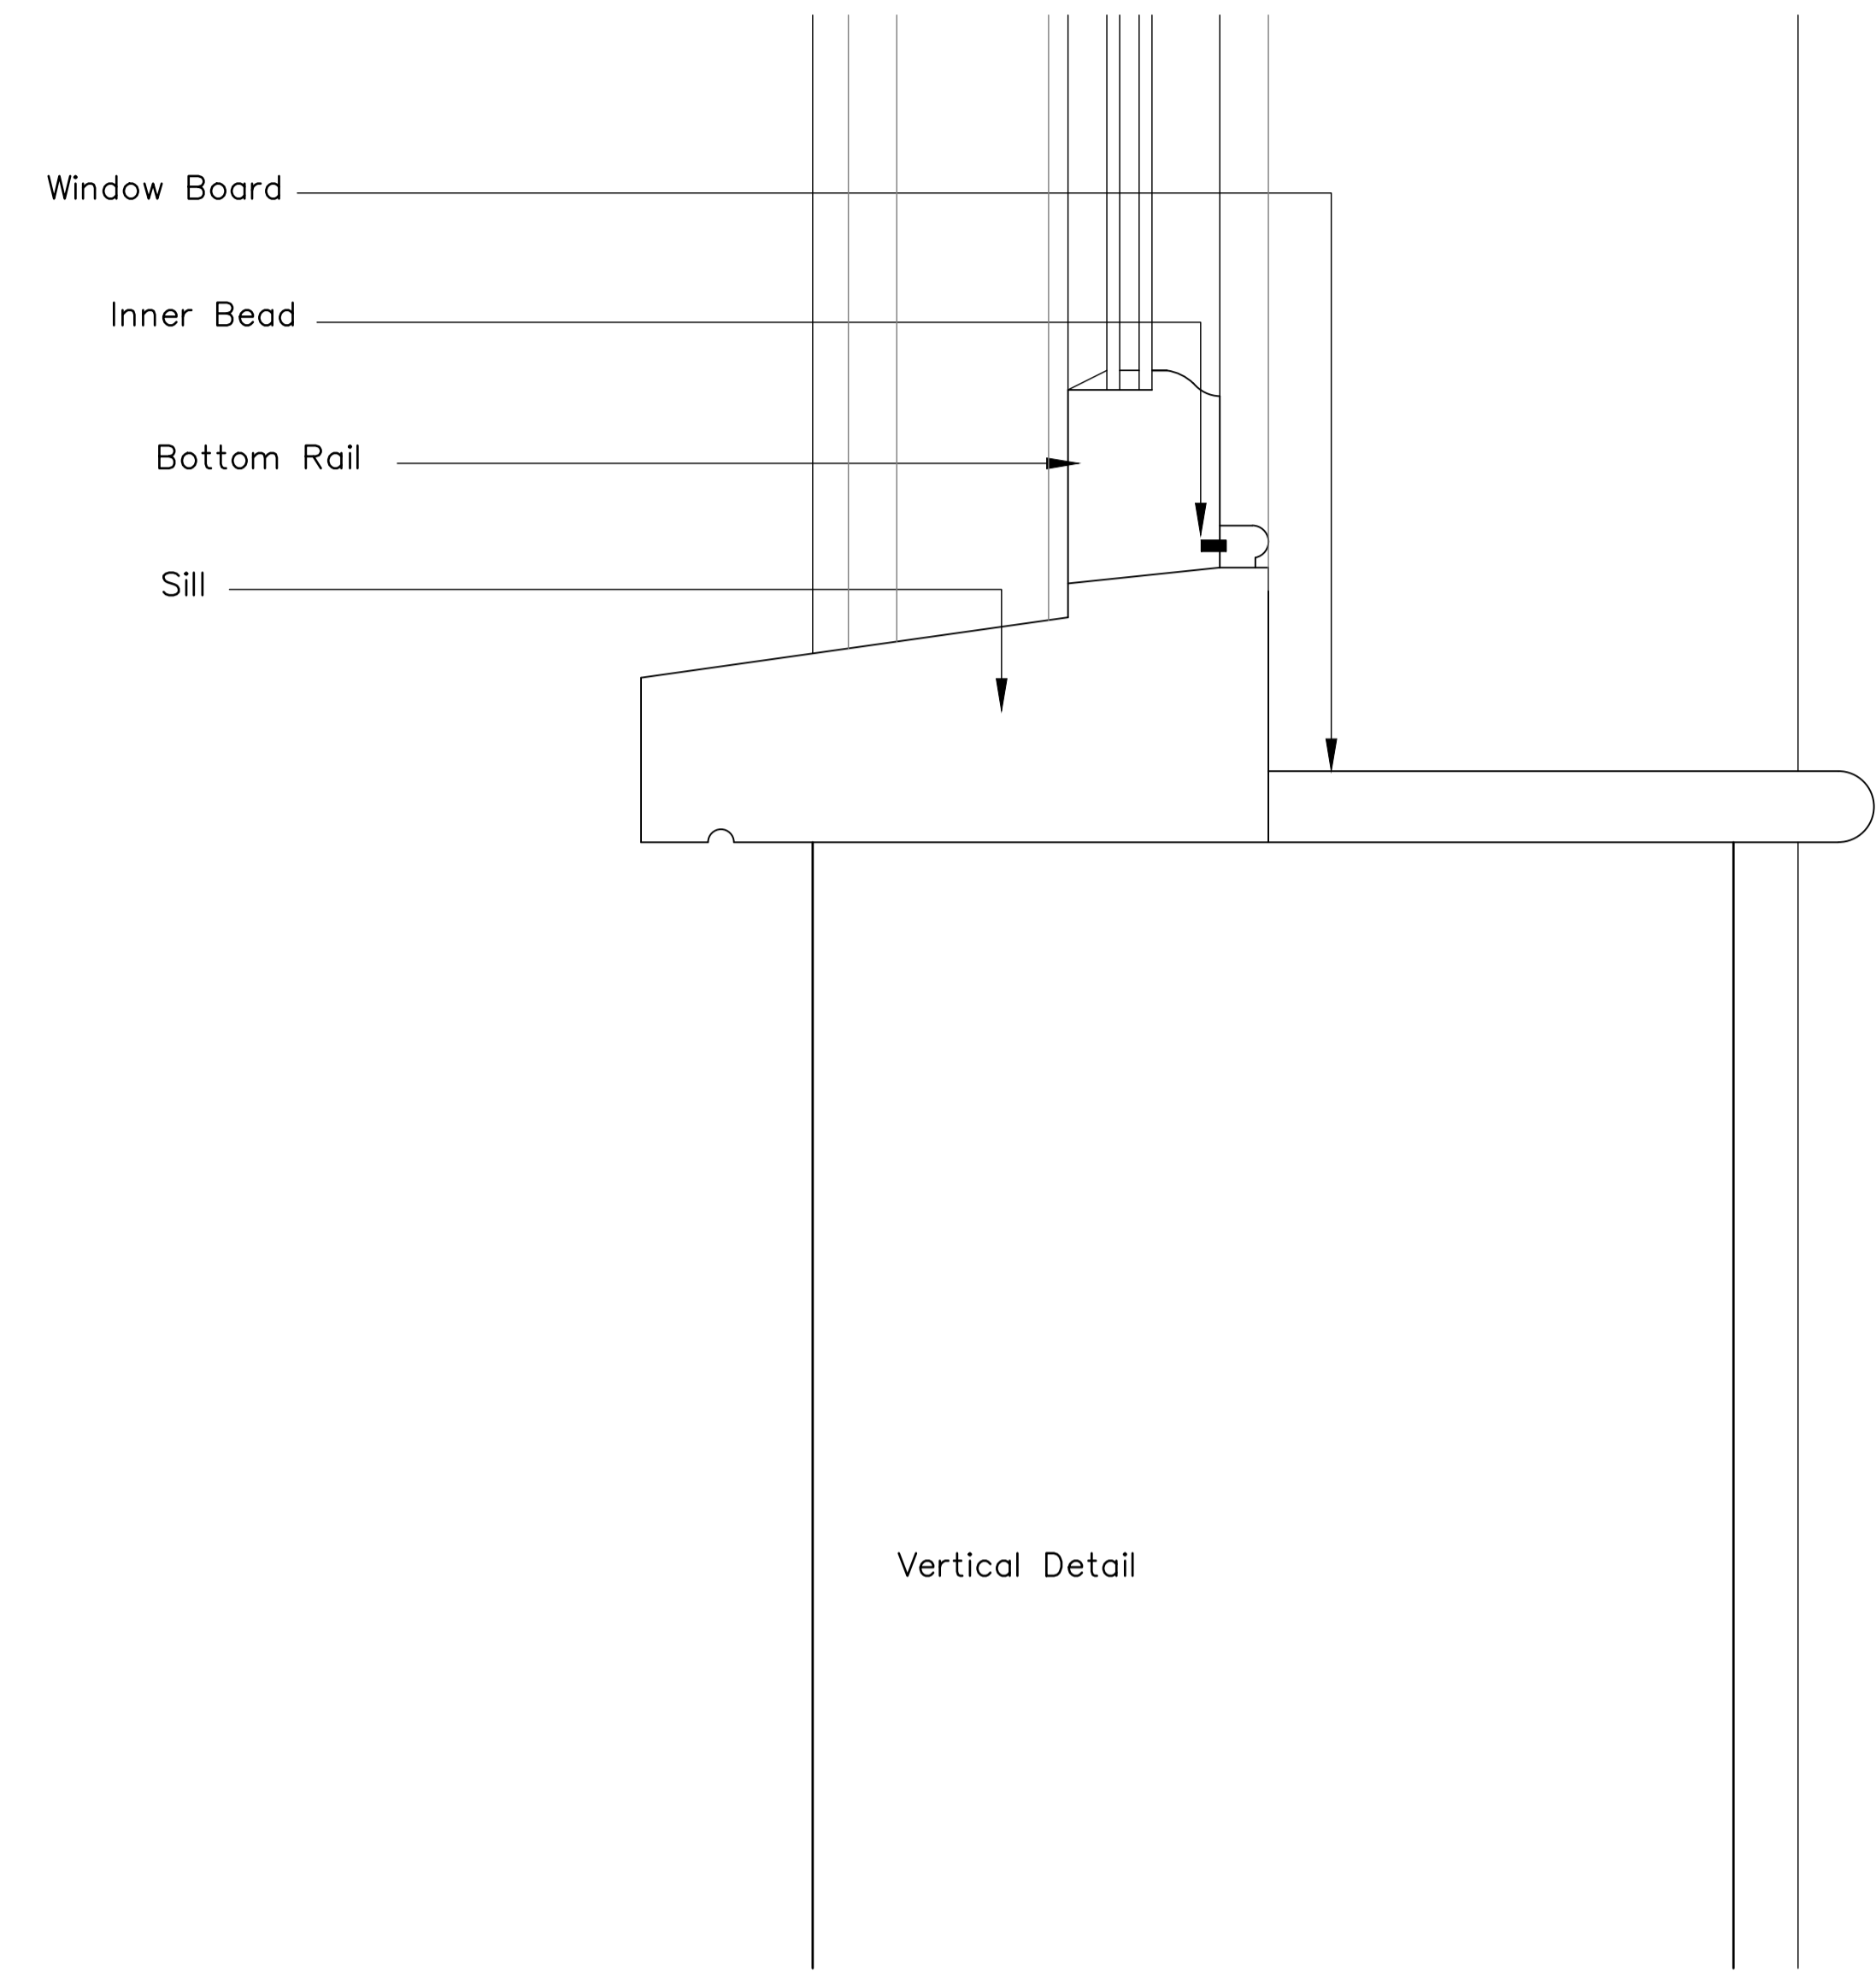


All Dimensions Shall be Checked on Site by the Contractor Prior to Commencement of Work on Site. Do Not Scale. If in Doubt Ask.

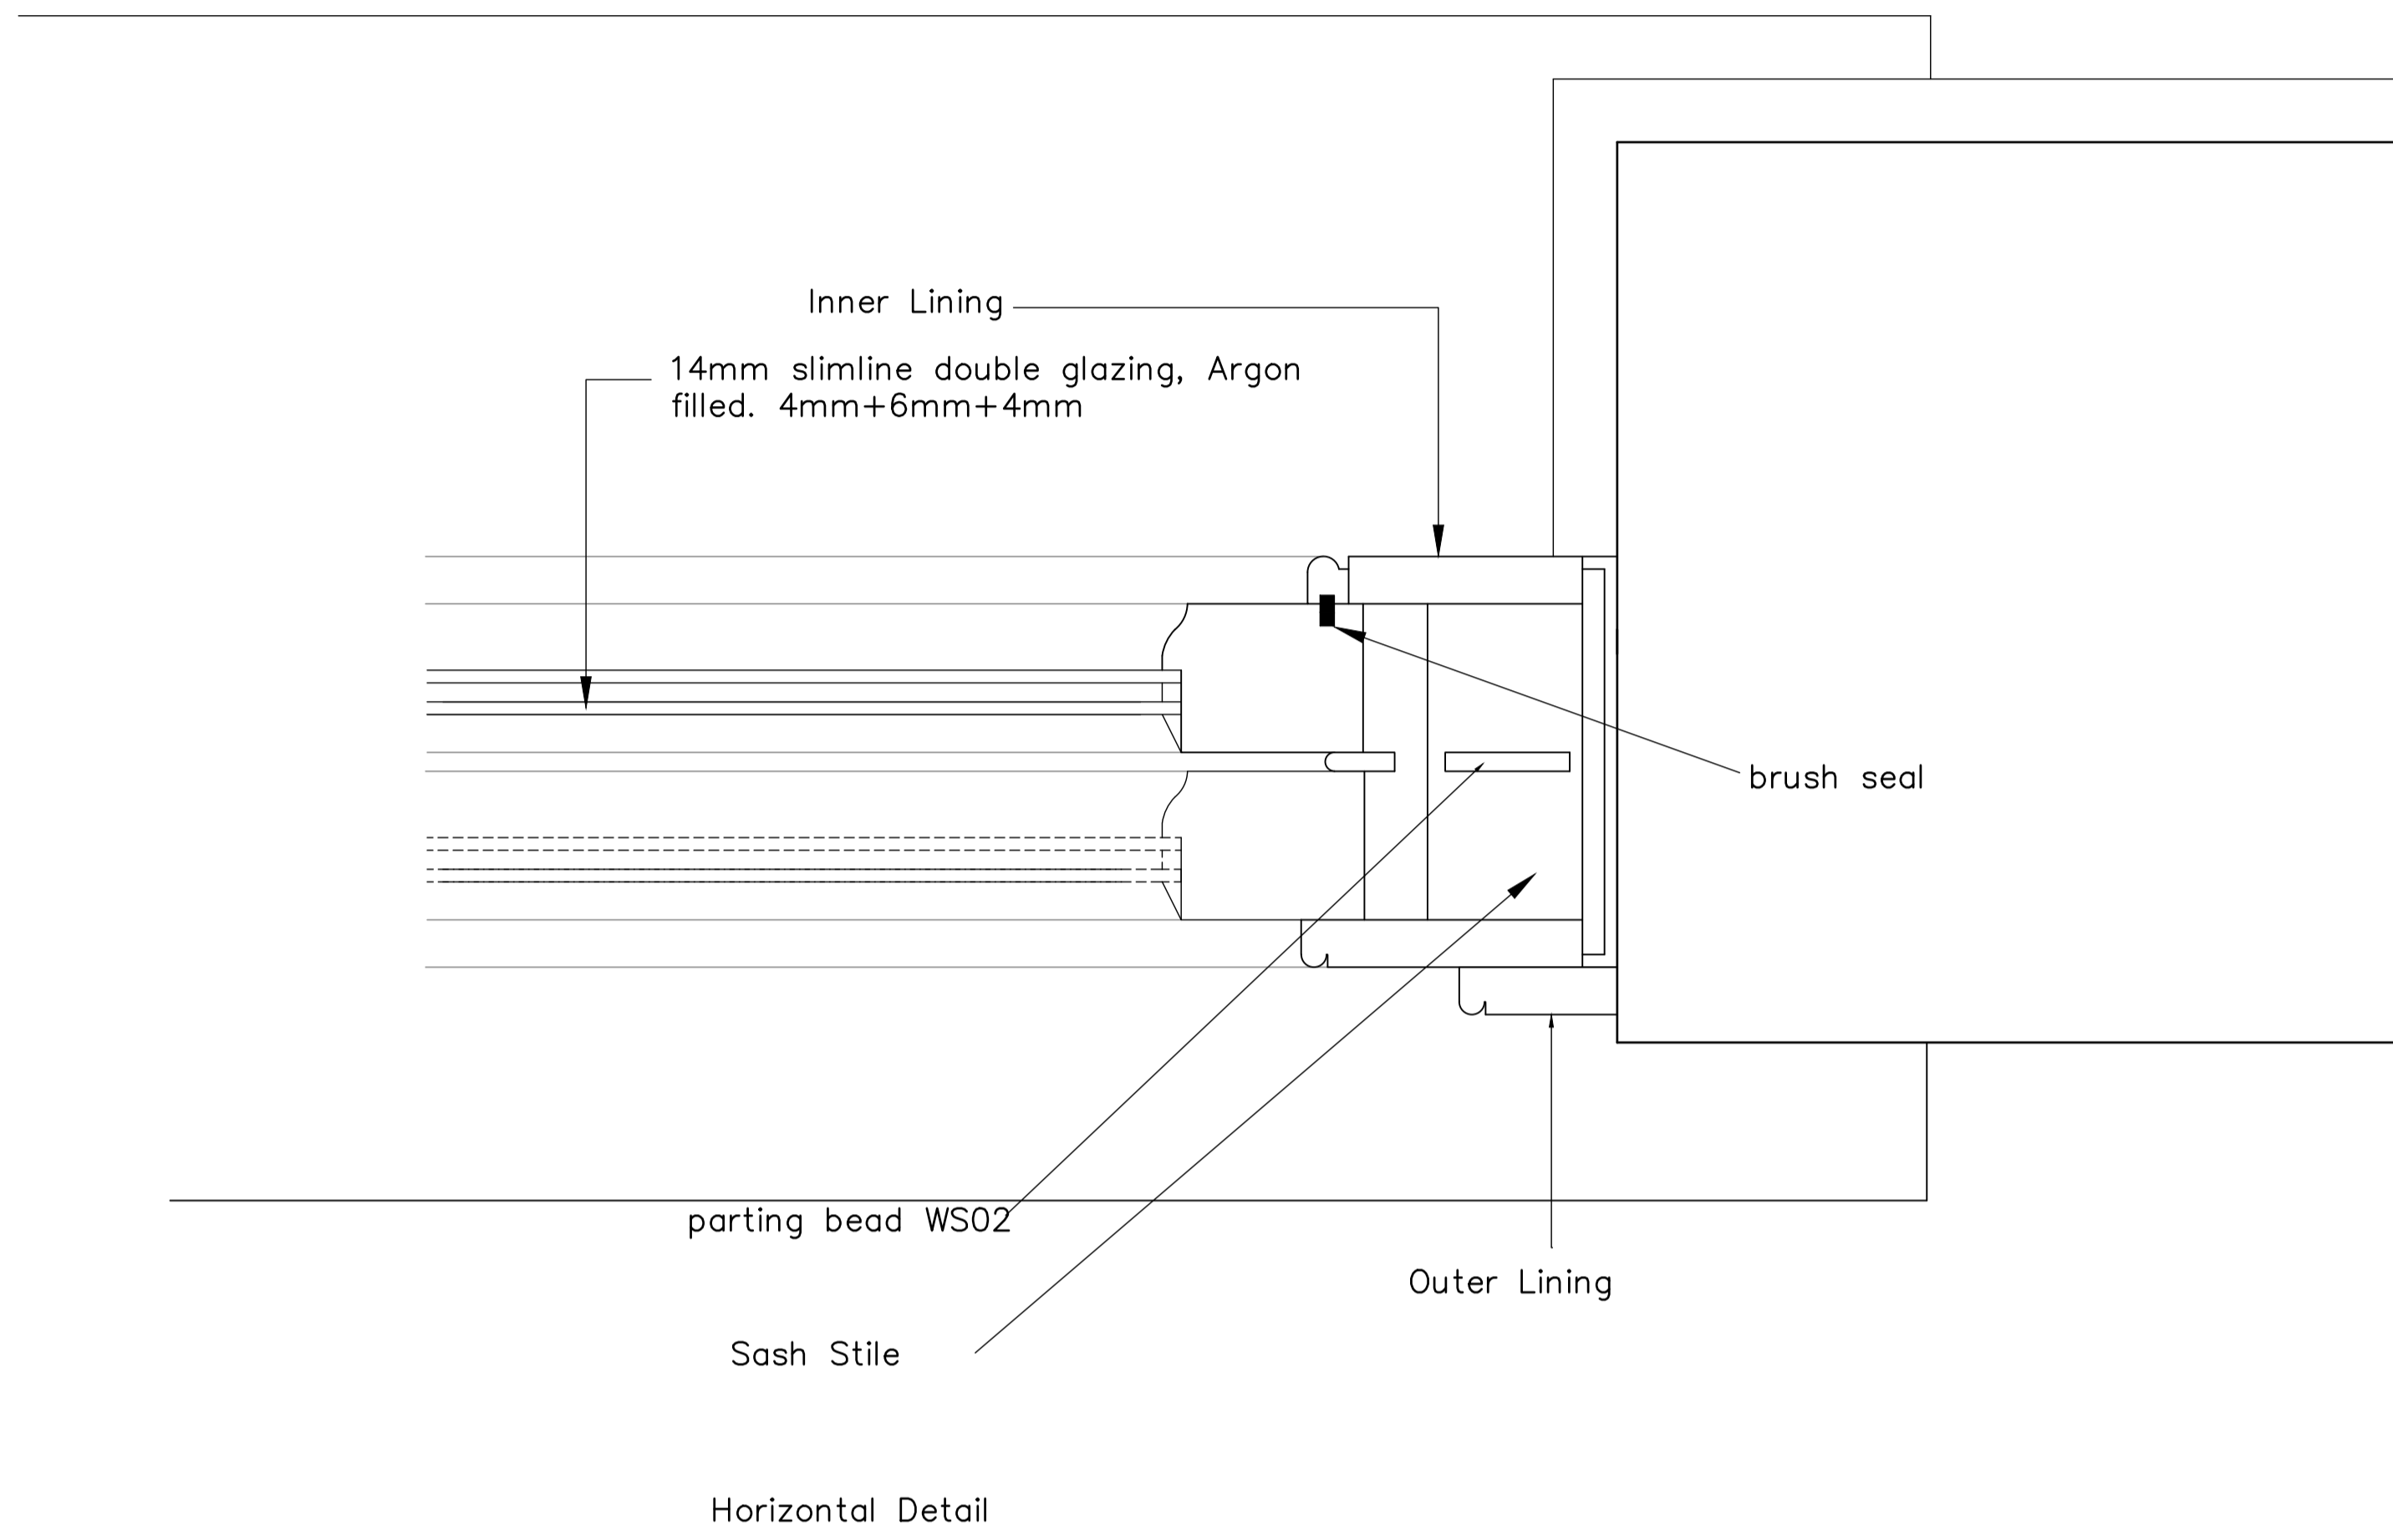

Sectional Details through Window Frames Scale 1:2
Existing window details to be reproduced like for like

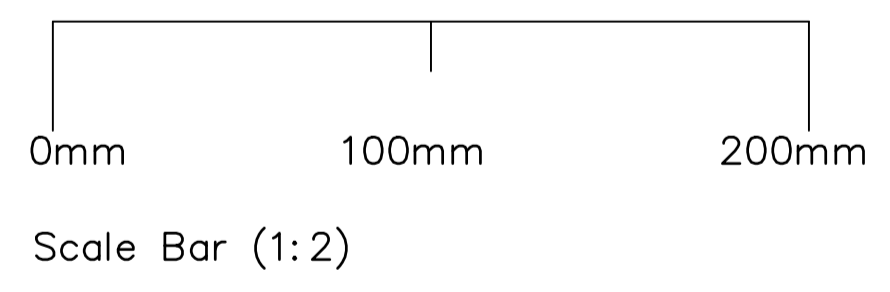

Revisions		Date		
Robert Farrow (Design) Ltd Consultants in Architecture Millar House, 32 Northgate, Hessle, East Riding of Yorkshire, HU13 9AA Tel: 01482 640699 Fax: 01482 647266 E-mail: rfd@farrow.karoo.co.uk				
Client: Mr F Caley				
Title: <u>Joinery Details</u> Proposed Replacement Windows at 1&2 Carr Farm Cottages, Flinton, East Riding of Yorkshire. HU11 4NG.				
Scale	Drawn by	Drg no.	Date	Contract no.
1:2	R	2	July21	21062