




Door Head

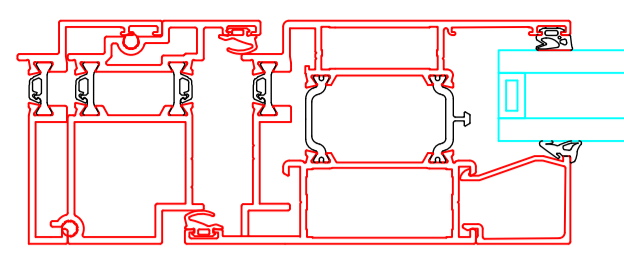


Door Jamb

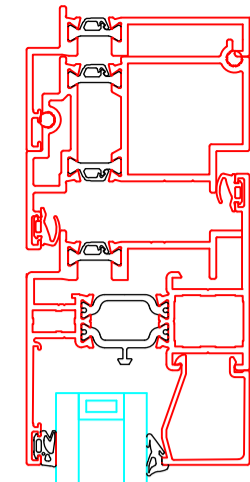


Window Head

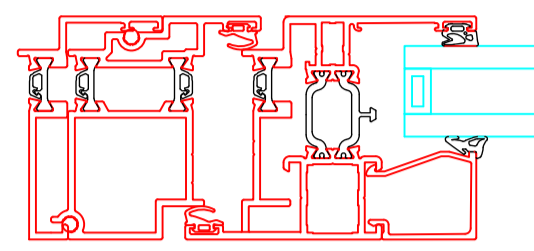


Window Jamb

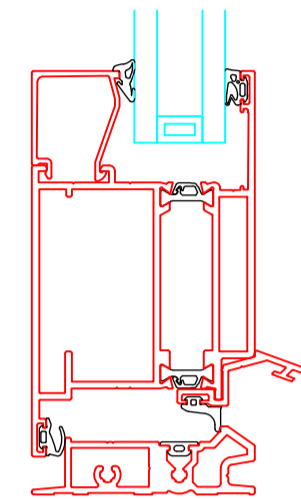


Door Threshold

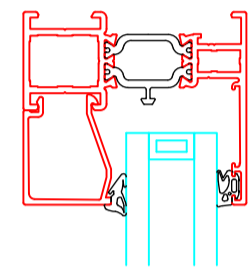




Screen frame

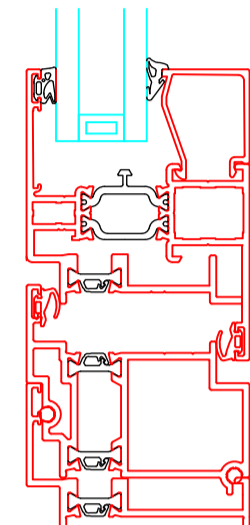


Window Cill

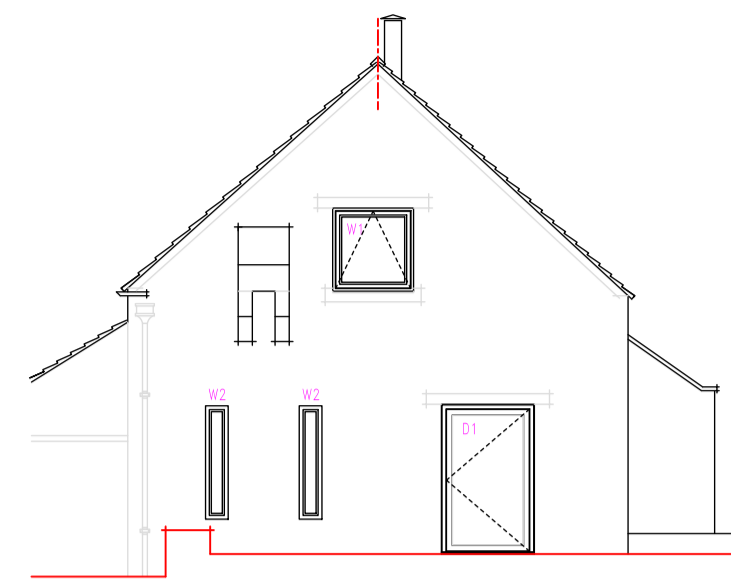


Elevations keyed to external openings

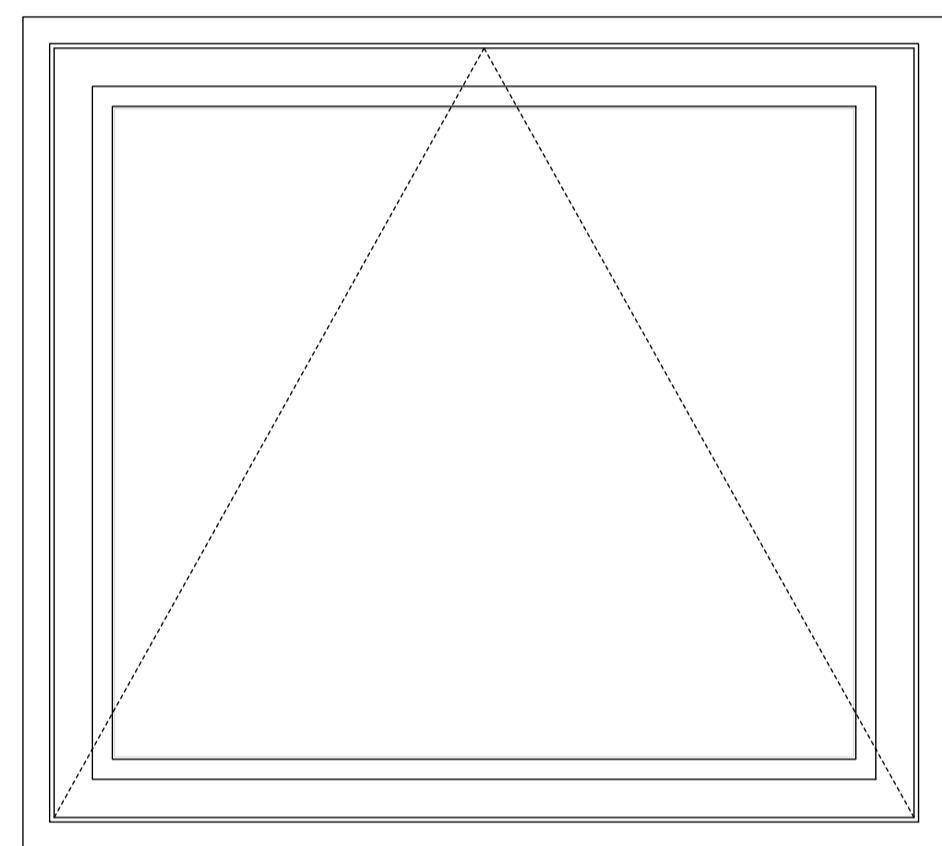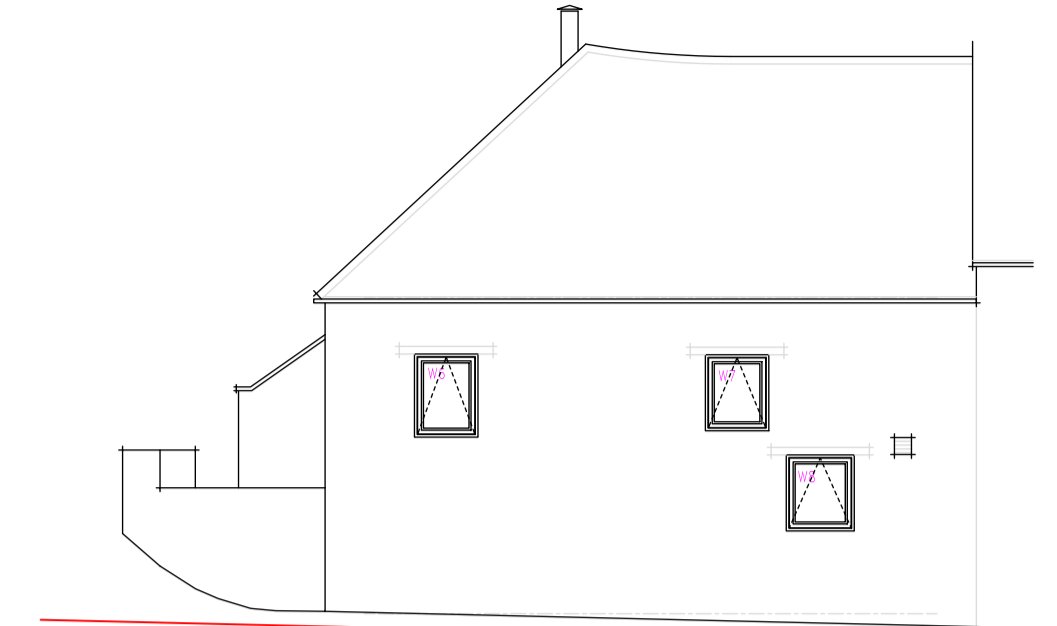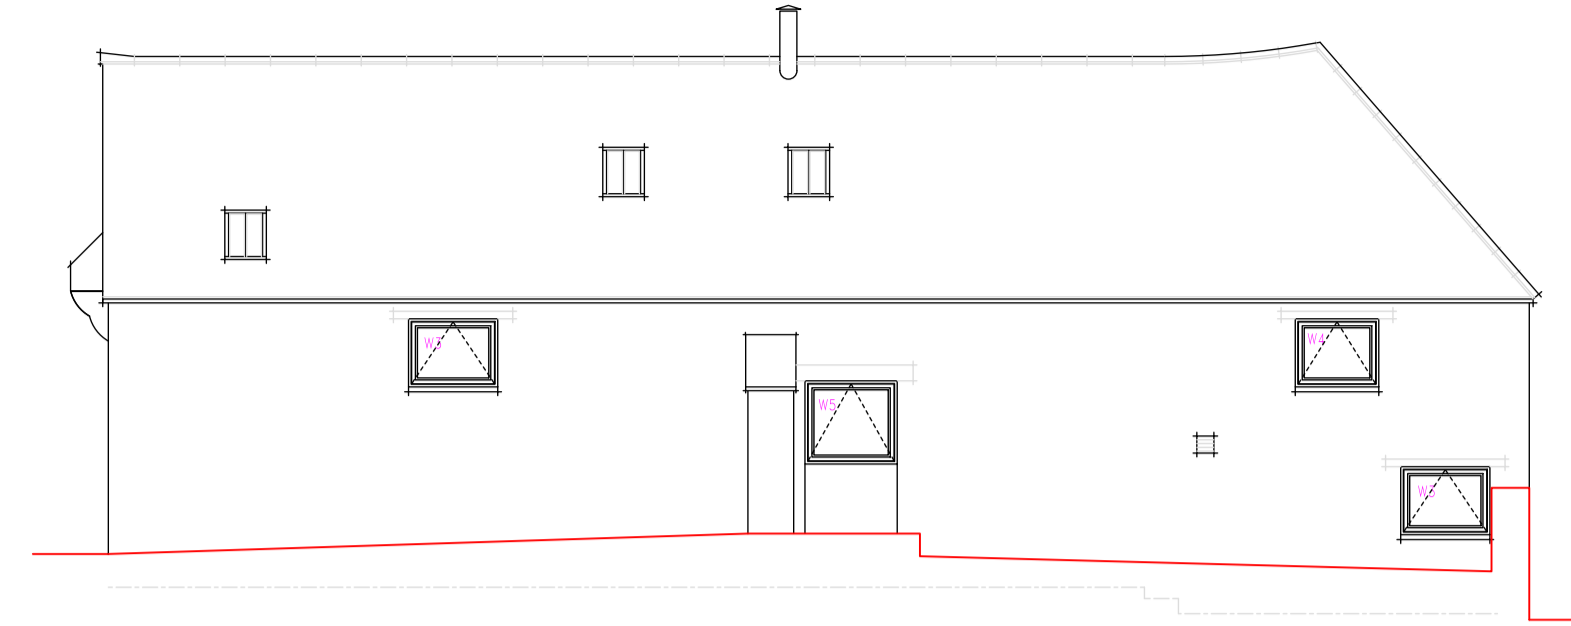


Window W5

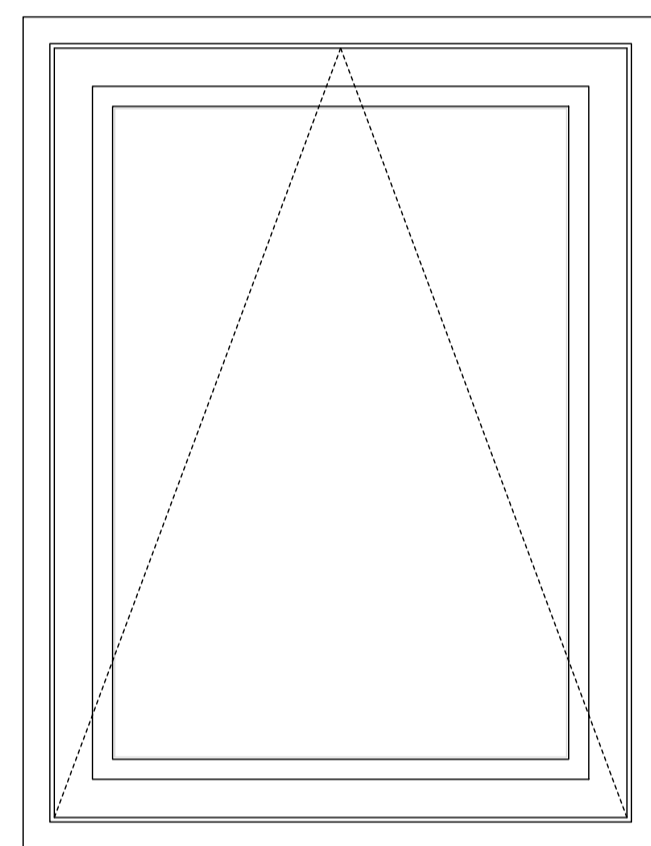


Window W6

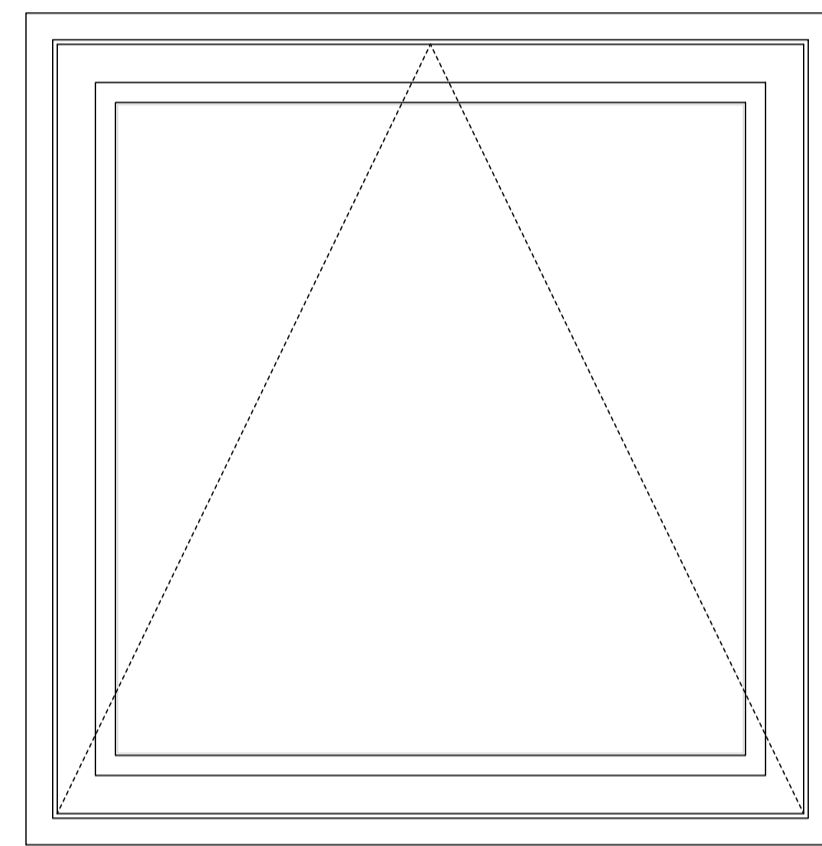


Window W1

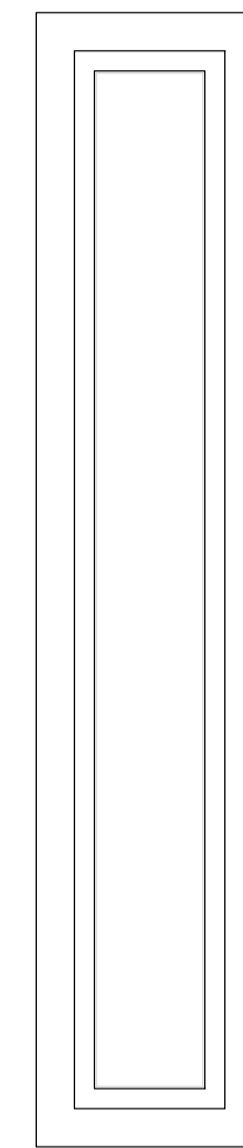


Window W2

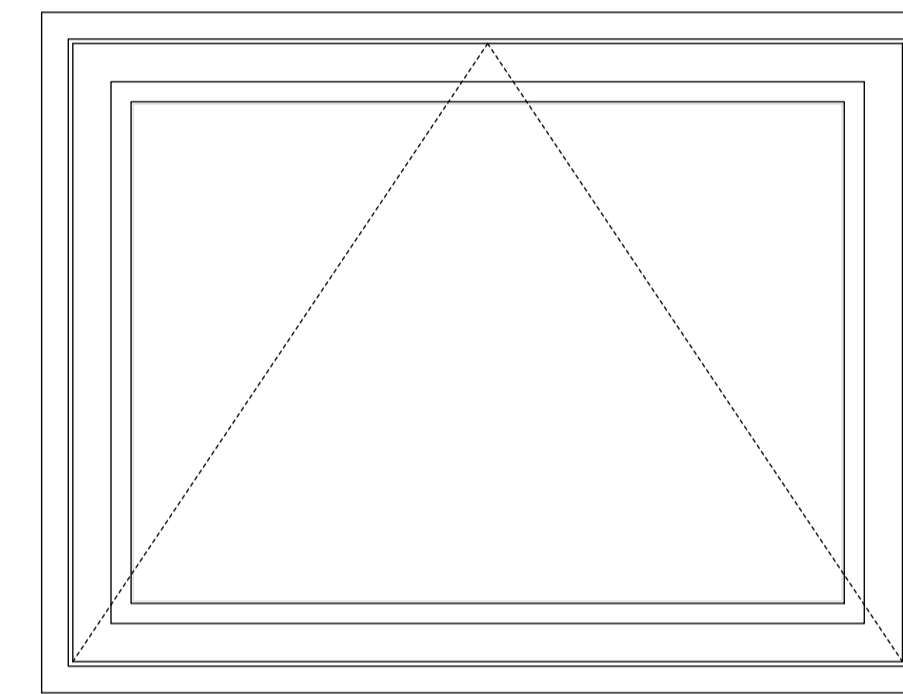


Window W3

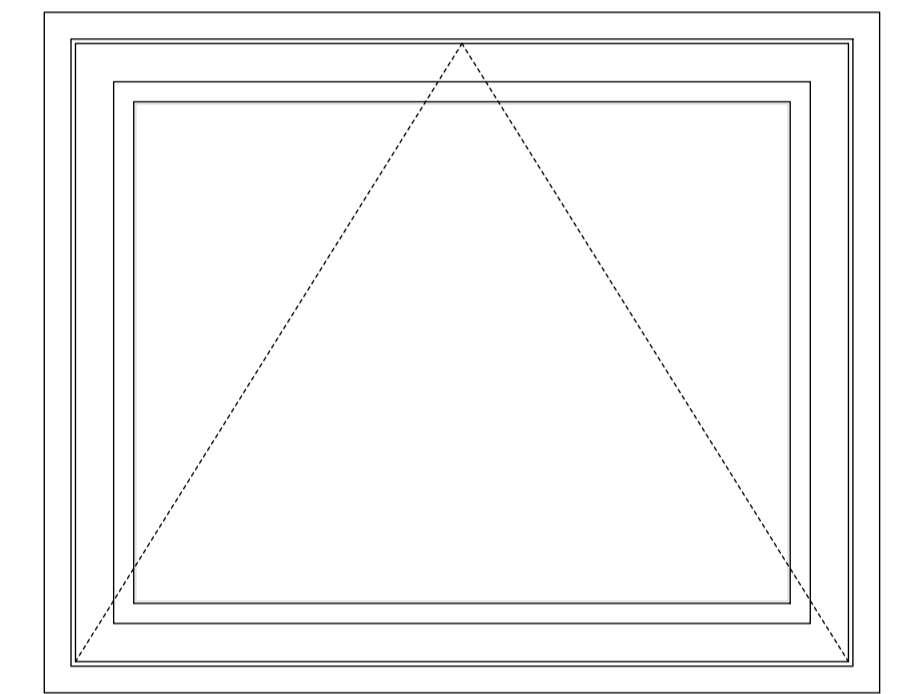


Window W4

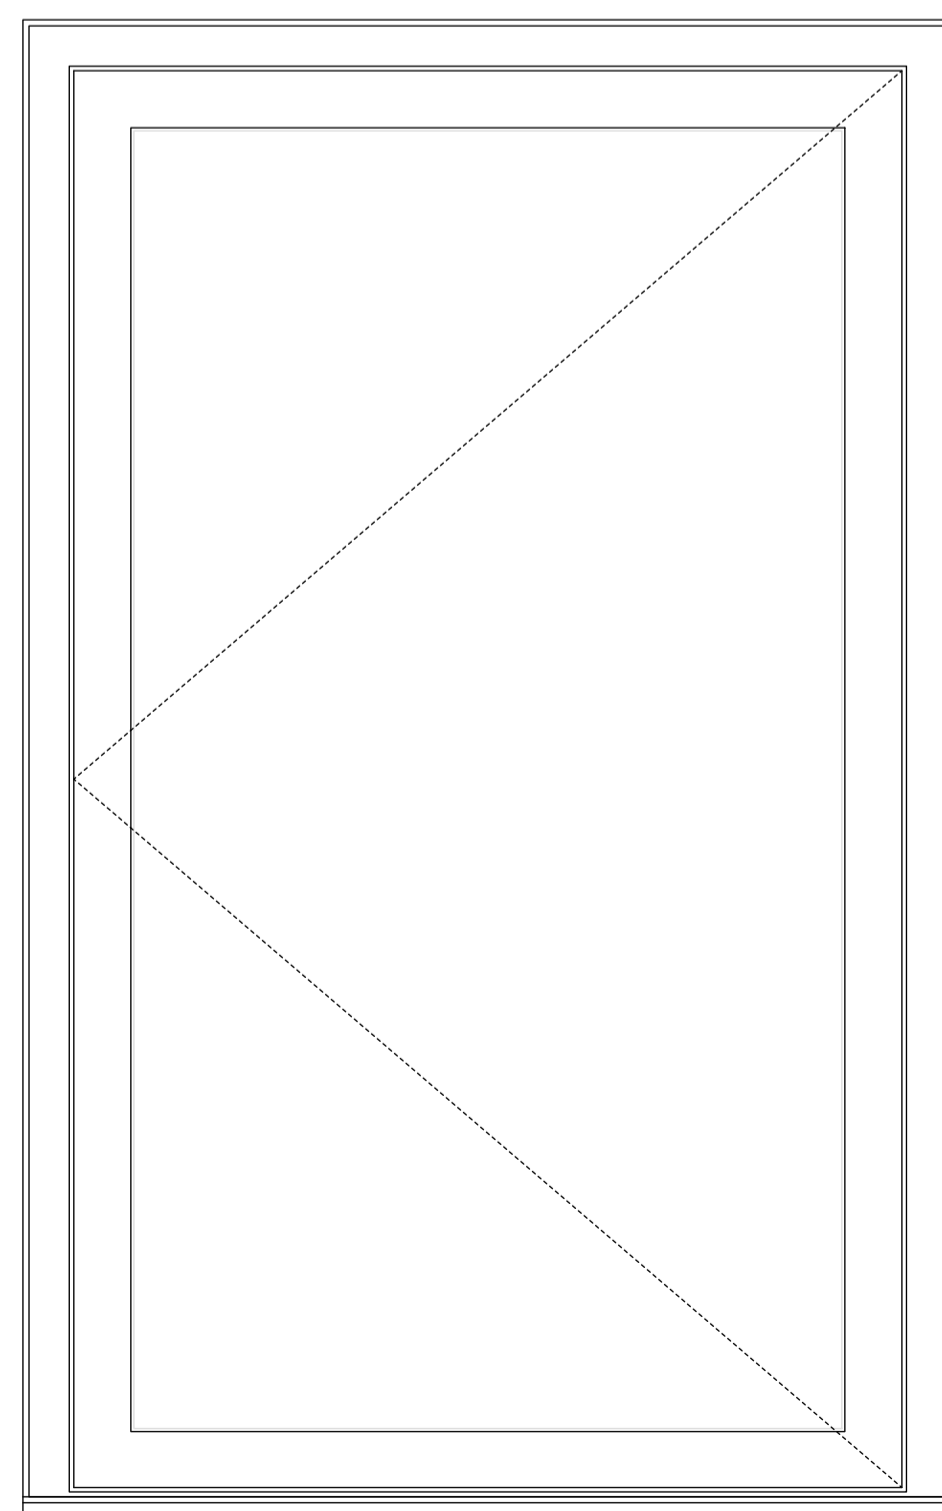


Door Screen D1

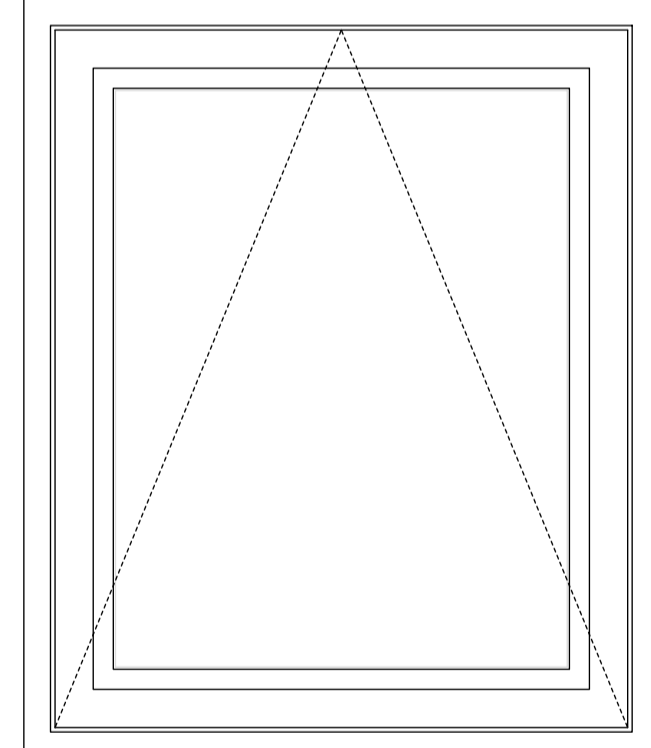


Window W7

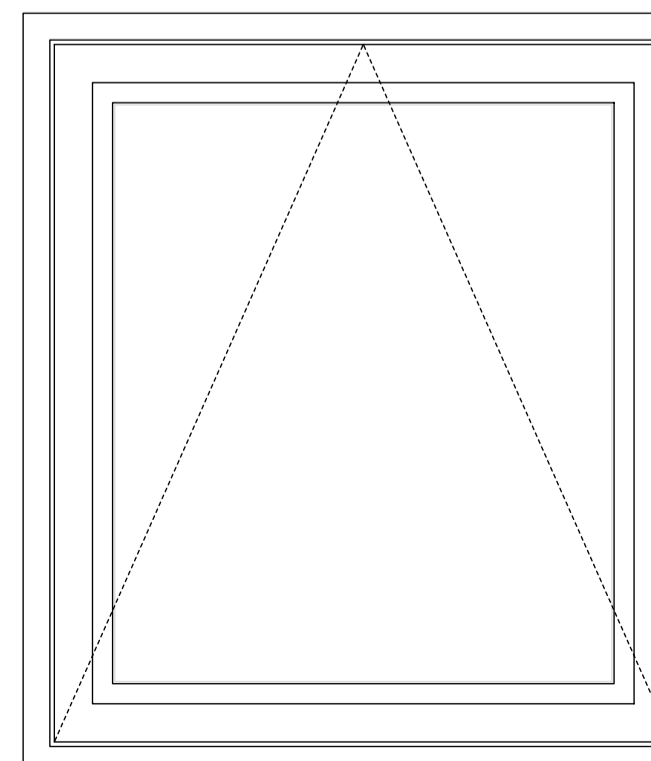


Window W8

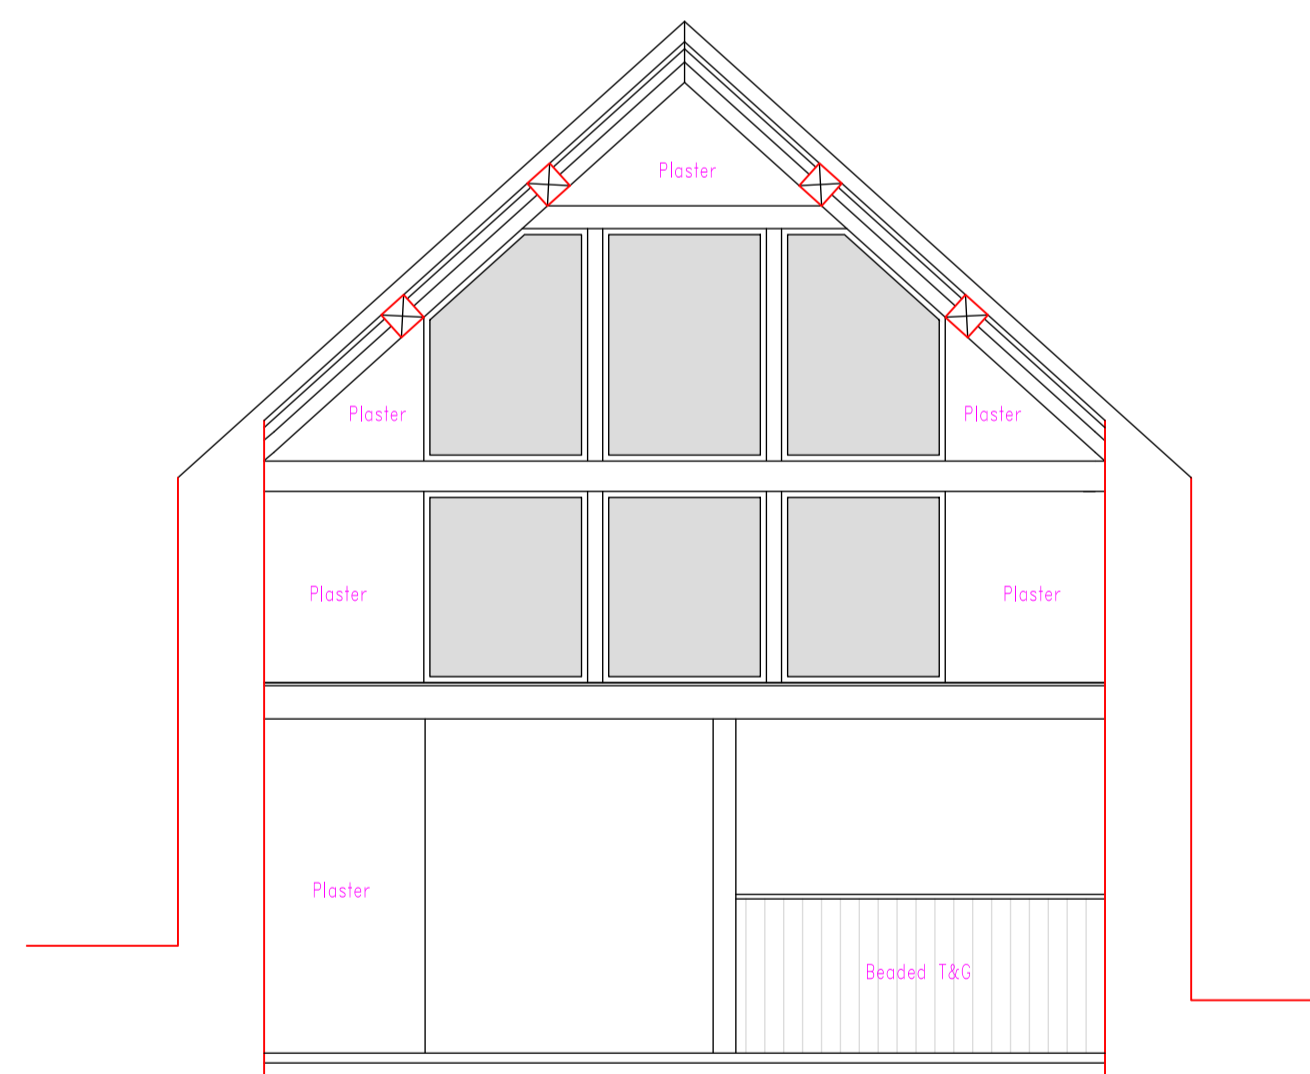

Screening over kitchen

 

Internal screen to master

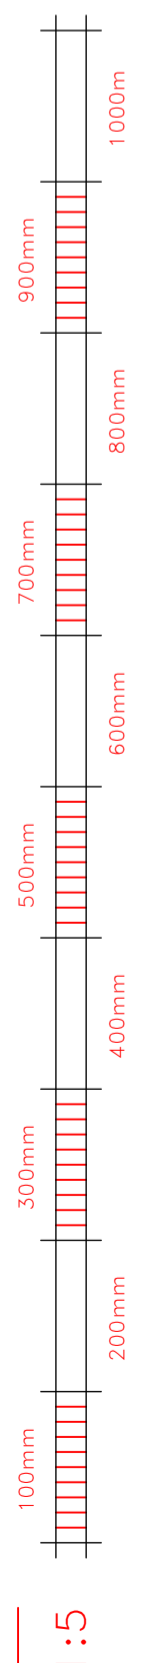

1:5

2117/5- External openings

Tallet Cottage
Aldsworth
Glos.
GL54 3QZ

CLIENT: Mr & Mrs A Costley
SHEET NO: 2117/5
SCALE : 1:2,1:10
DATE : Oct 2021
REV :

Corinium Architectural Services
64 Queen Elizabeth Road
Cirencester, Glos, GL7 1DJ
Tel: 01285 65 85 65
E-Mail: Info@CoriniumAS.co.uk