

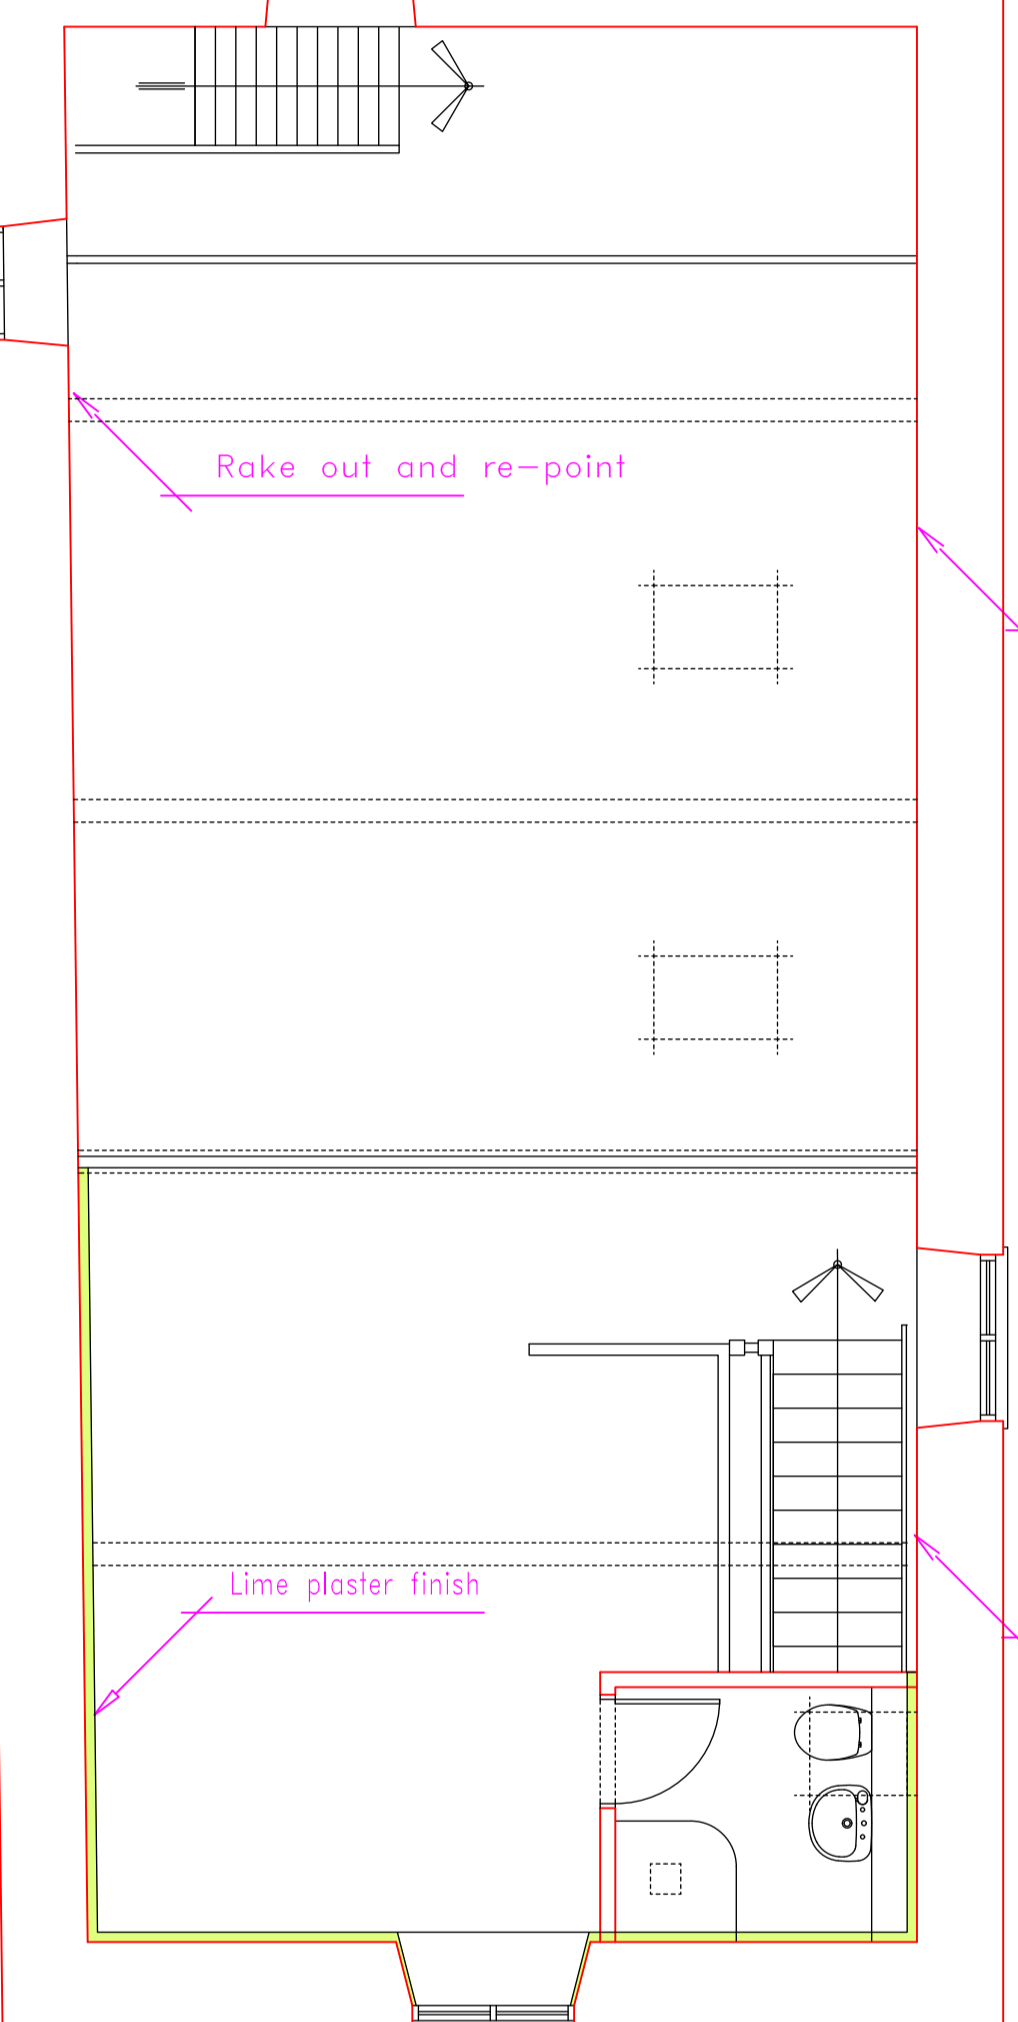
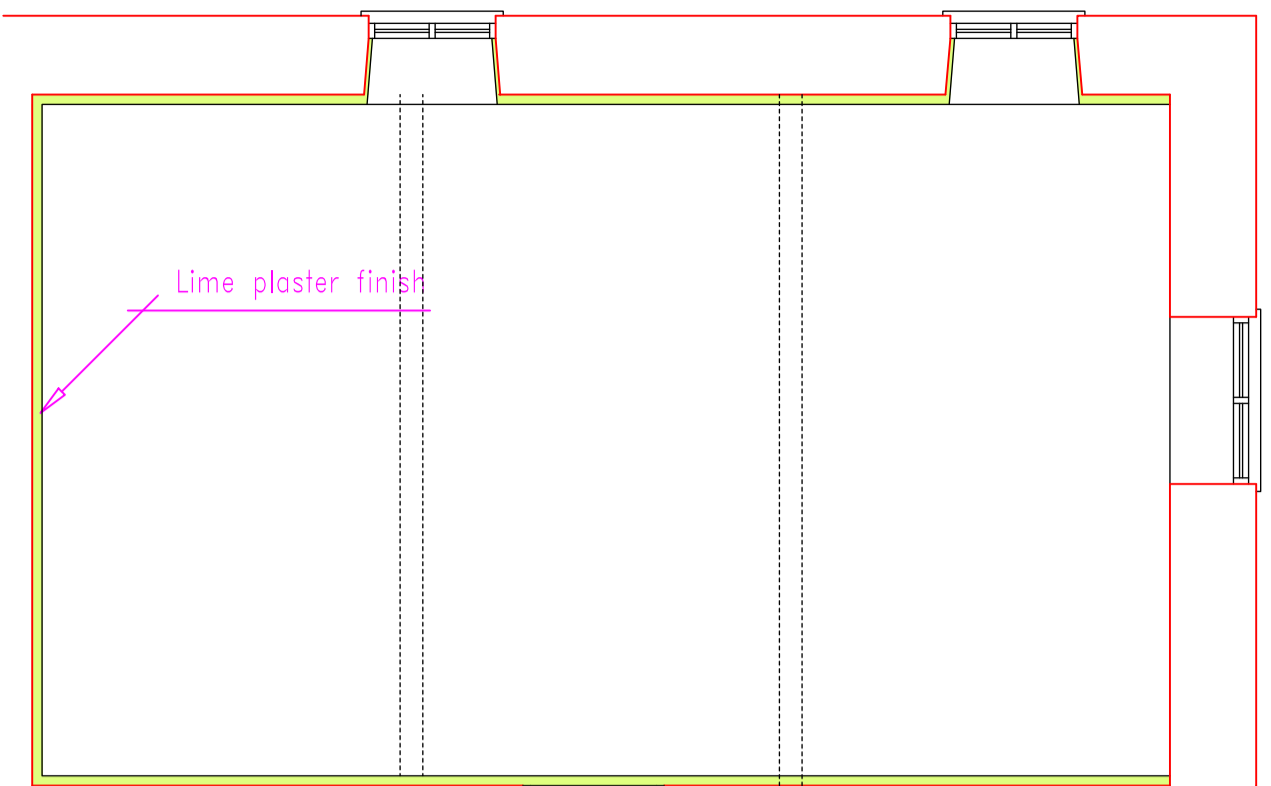


Ground floor

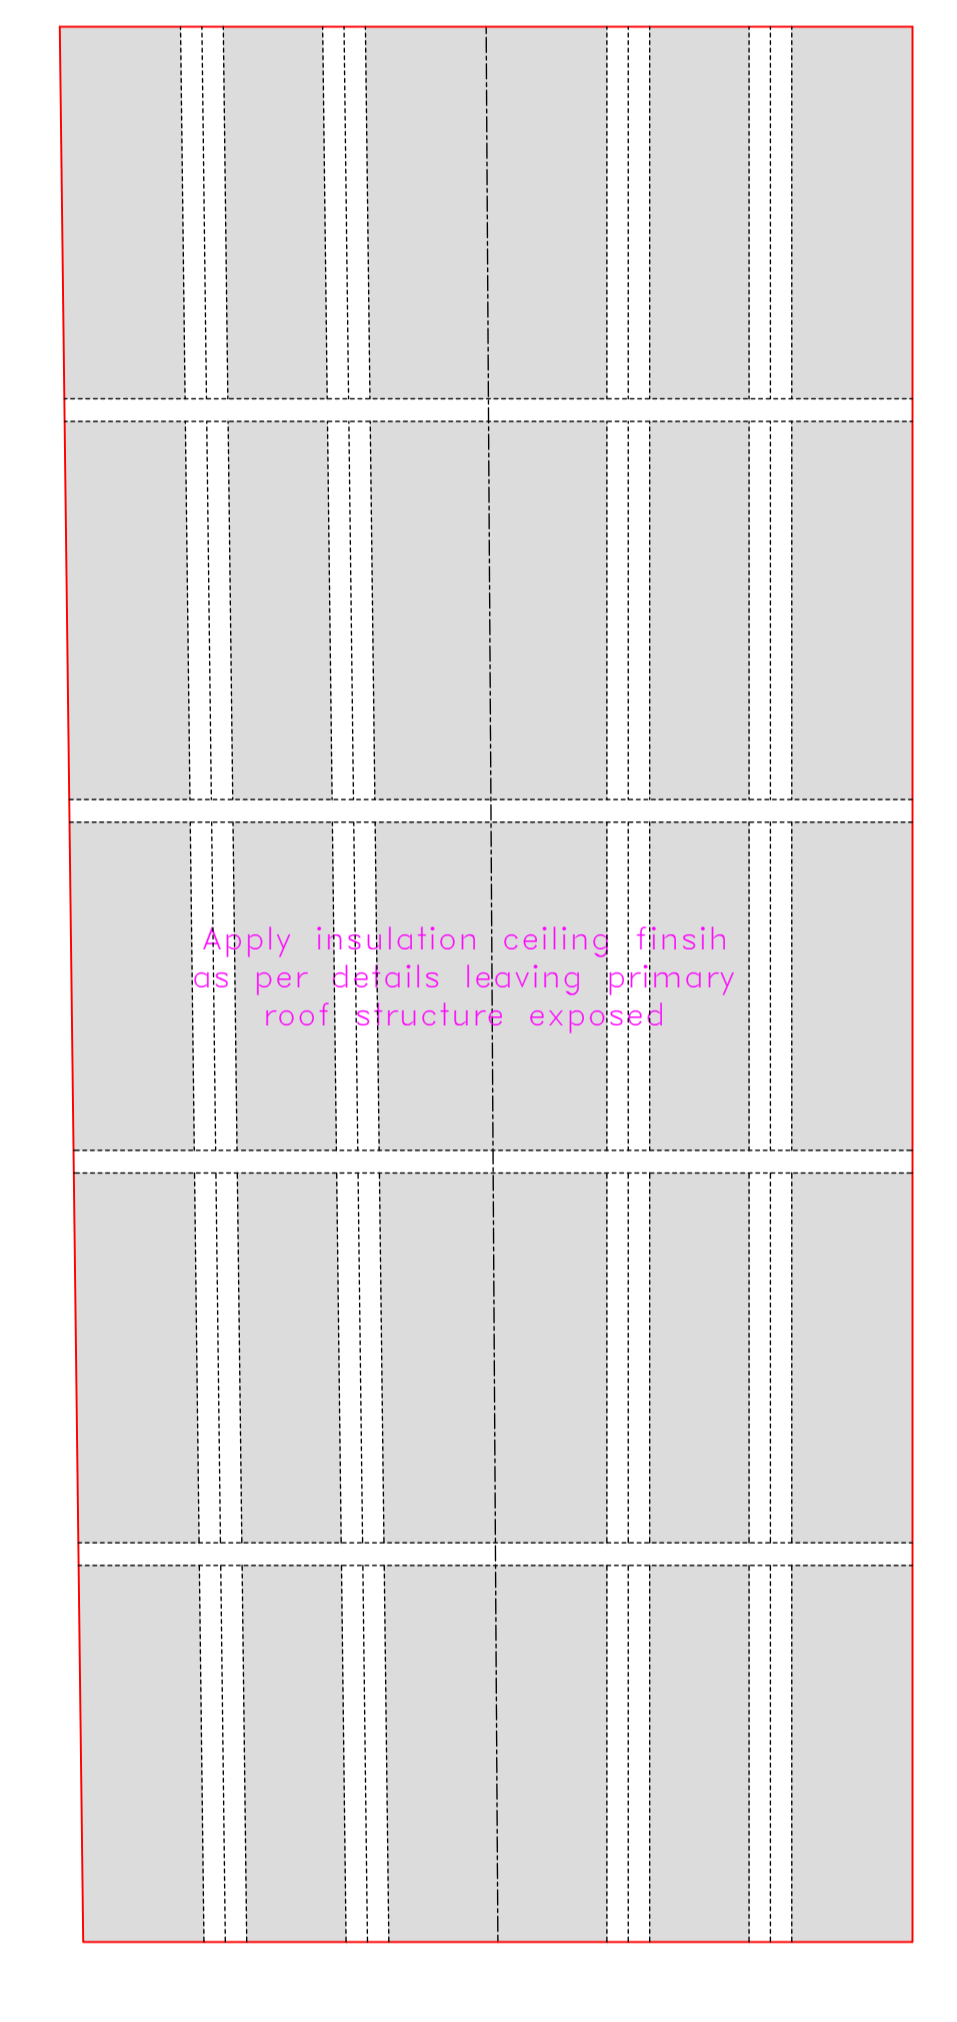


First floor

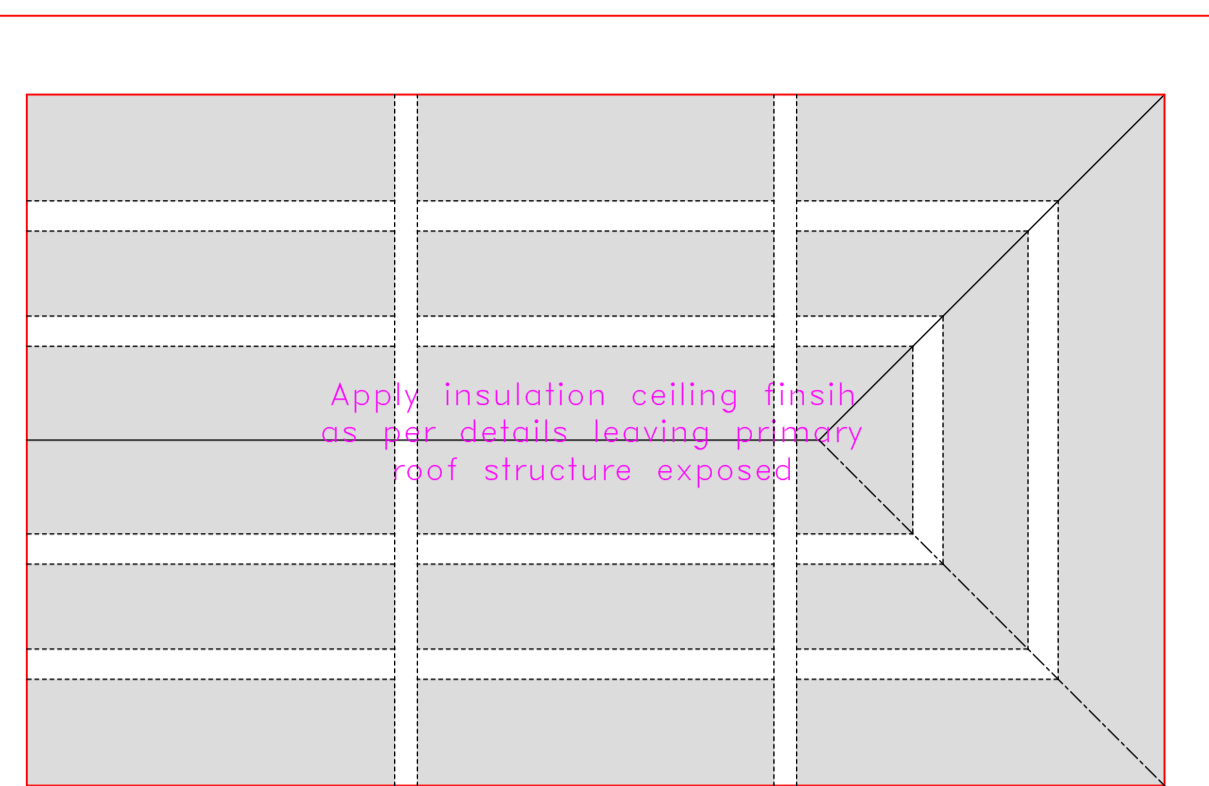


Roof structure

LIME PLASTER SPECIFICATION
 Backing Coats: 1st and 2nd, 1 part NHL3.5 to 2 parts sharp washed sand
 Finish Coat: 1 part NHL2 1 part Fine Silica Sand


MORTAR SPECIFICATION
 Mortar for repointing as to be supplied pre-mixed as per tech data sheet provided

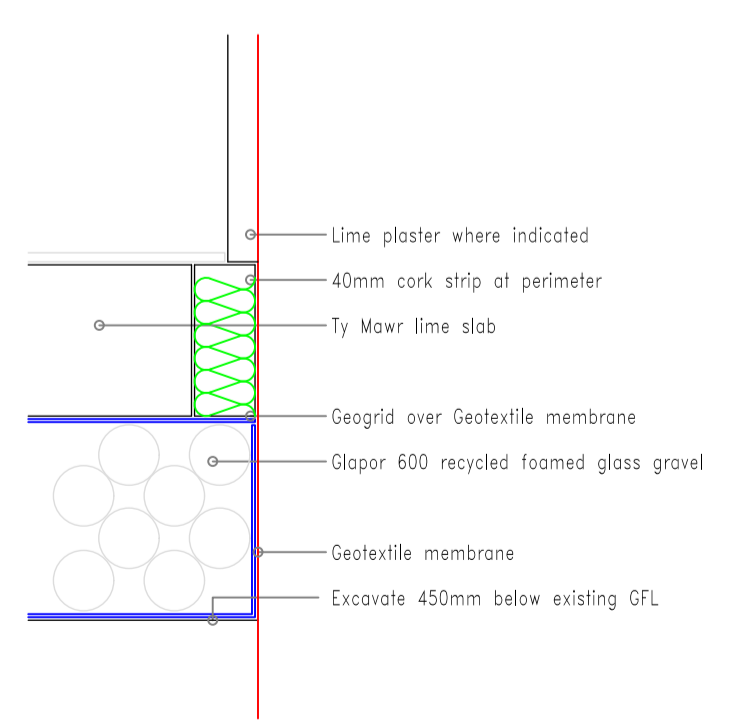


Replacement floor slab

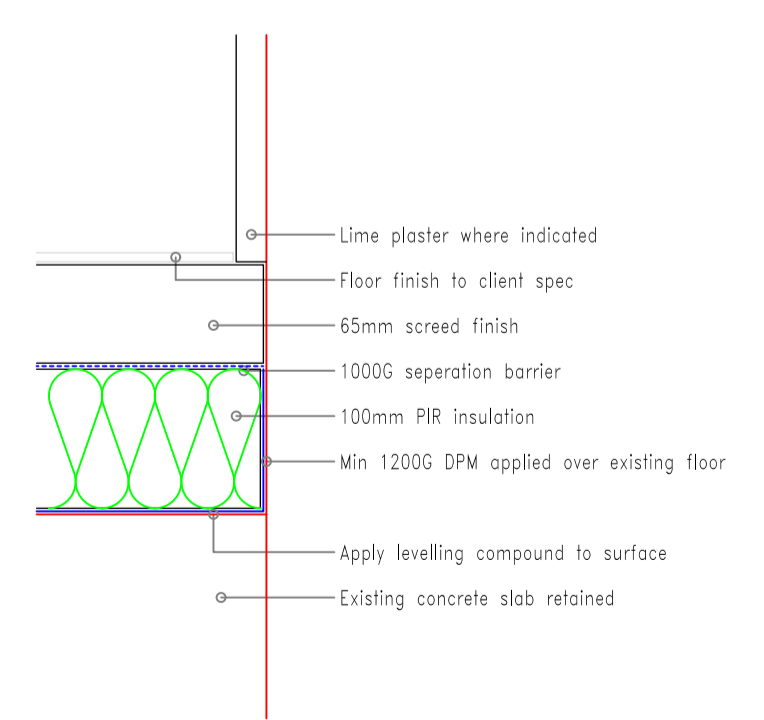

Existing floor slab

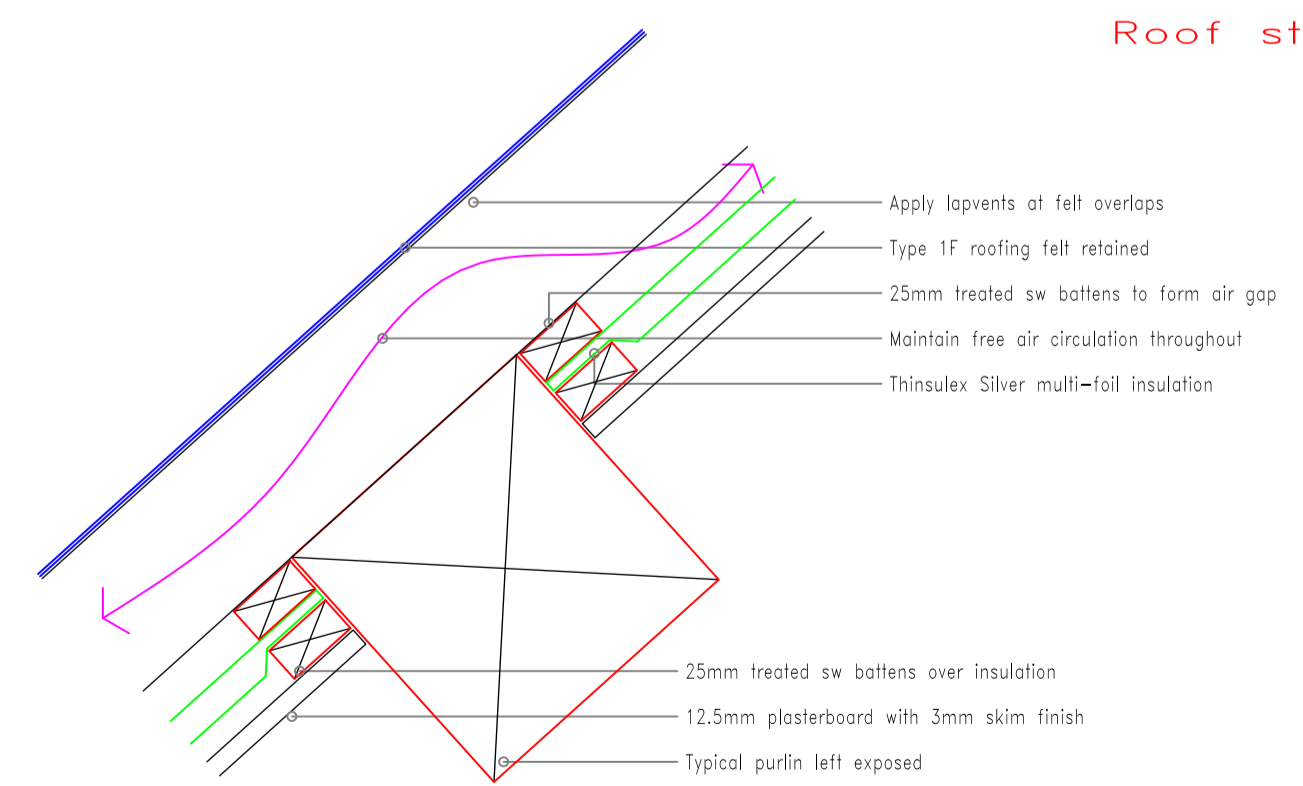

Roof insulation

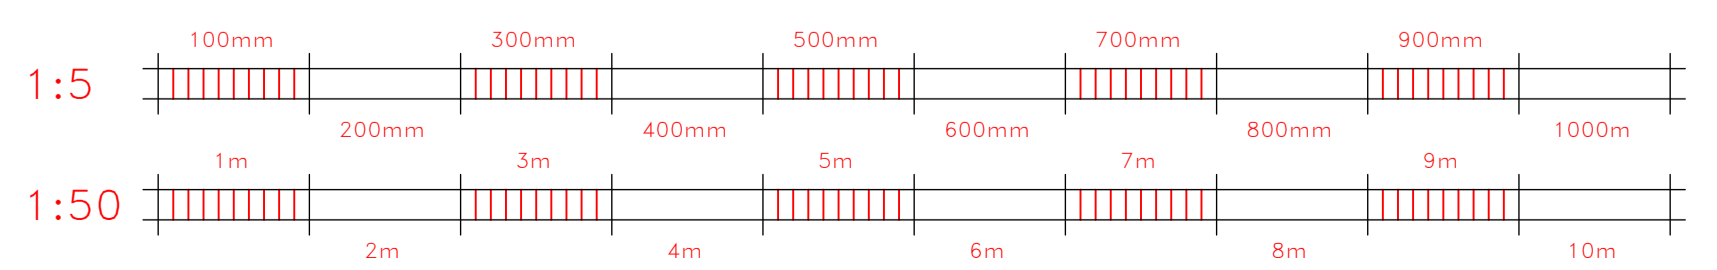

2117/6- Internal finishes

Tallet Cottage
 Aldsworth
 Glos.
 GL54 3QZ

CLIENT: Mr & Mrs A Costley
 SHEET NO: 2117/6
 SCALE : 1:50,1:5
 DATE : Oct 2021
 REV :

Corinium Architectural Services
 64 Queen Elizabeth Road
 Cirencester, Glos, GL7 1DJ
 Tel: 01285 65 85 65
 E-Mail: Info@CoriniumAS.co.uk