



Level 00 - GIA
1 : 200

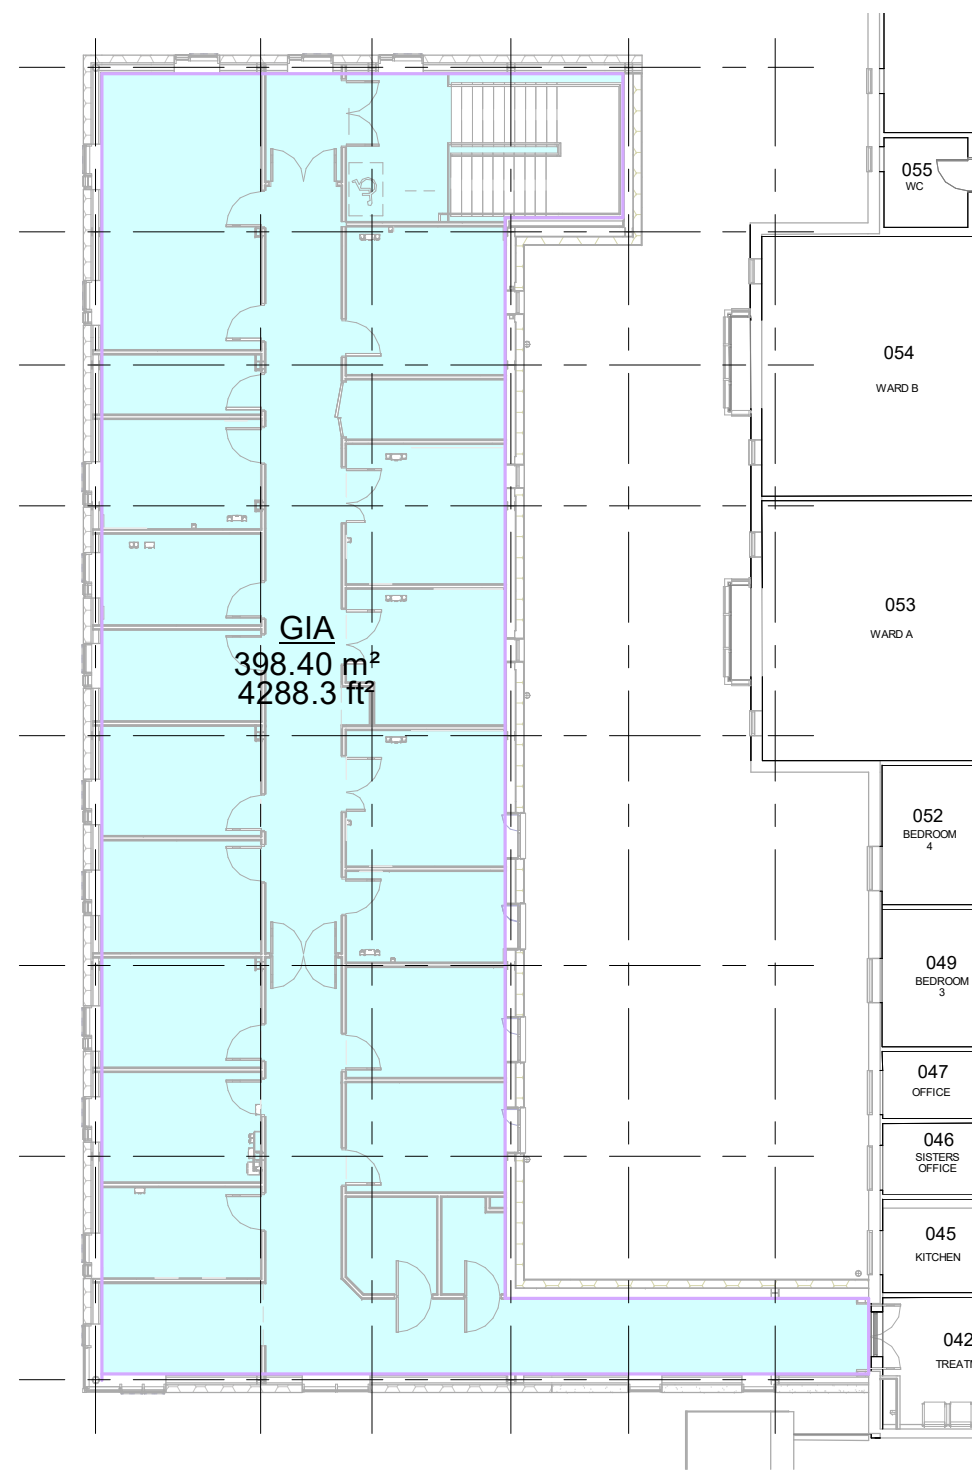

Level 01 - GIA
1 : 200

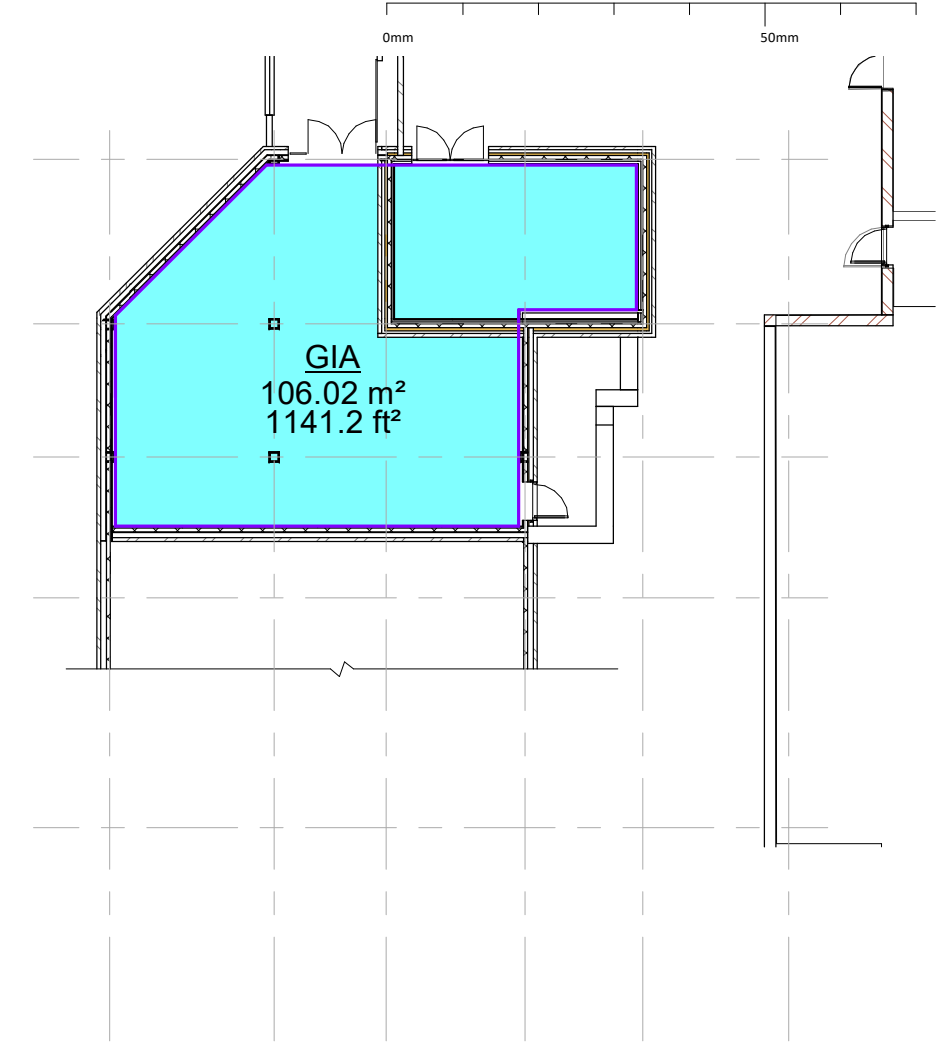

B1 - GIA
1 : 200

Area Schedule (GIA).	
Level	Area

B1 - Stair Core	106.02 m ²
L0	398.33 m ²
L01	398.40 m ²

STATUS	REV	DATE	DESCRIPTION
PL	P99	03/11/21	Updated following project team co-ordination
PL	P98	01/11/21	Issued for Planning
PL	P97	25/10/21	Issued for Review
PL	P92	21/09/21	GIA & GEA updated

CLIENT	REVISOR
RCHT/KIER	MA
	CHECKED BY JT
	ORIGINATOR NO 154345

CONSULTANT
STRIDE TREGLOWN
www.stride-treglow.com © Stride Treglow Limited 2017

PROJECT
RCHT West Cornwall Hospitals
St Clare Street
Penzance
TR18 2PF

DRAWING TITLE
Gross Internal Area Plan

SUITABILITY STATUS	SCALE
PL : PLANNING	1 : 200 @ A3

PROJECT ORIGINATOR ZONE LEVEL TYPE ROLE CLASS. NUMBER	REVISION
154345-STL-XX-XX-DR-A-XXXX-00106	P99