


— Land Owned
— Application Site

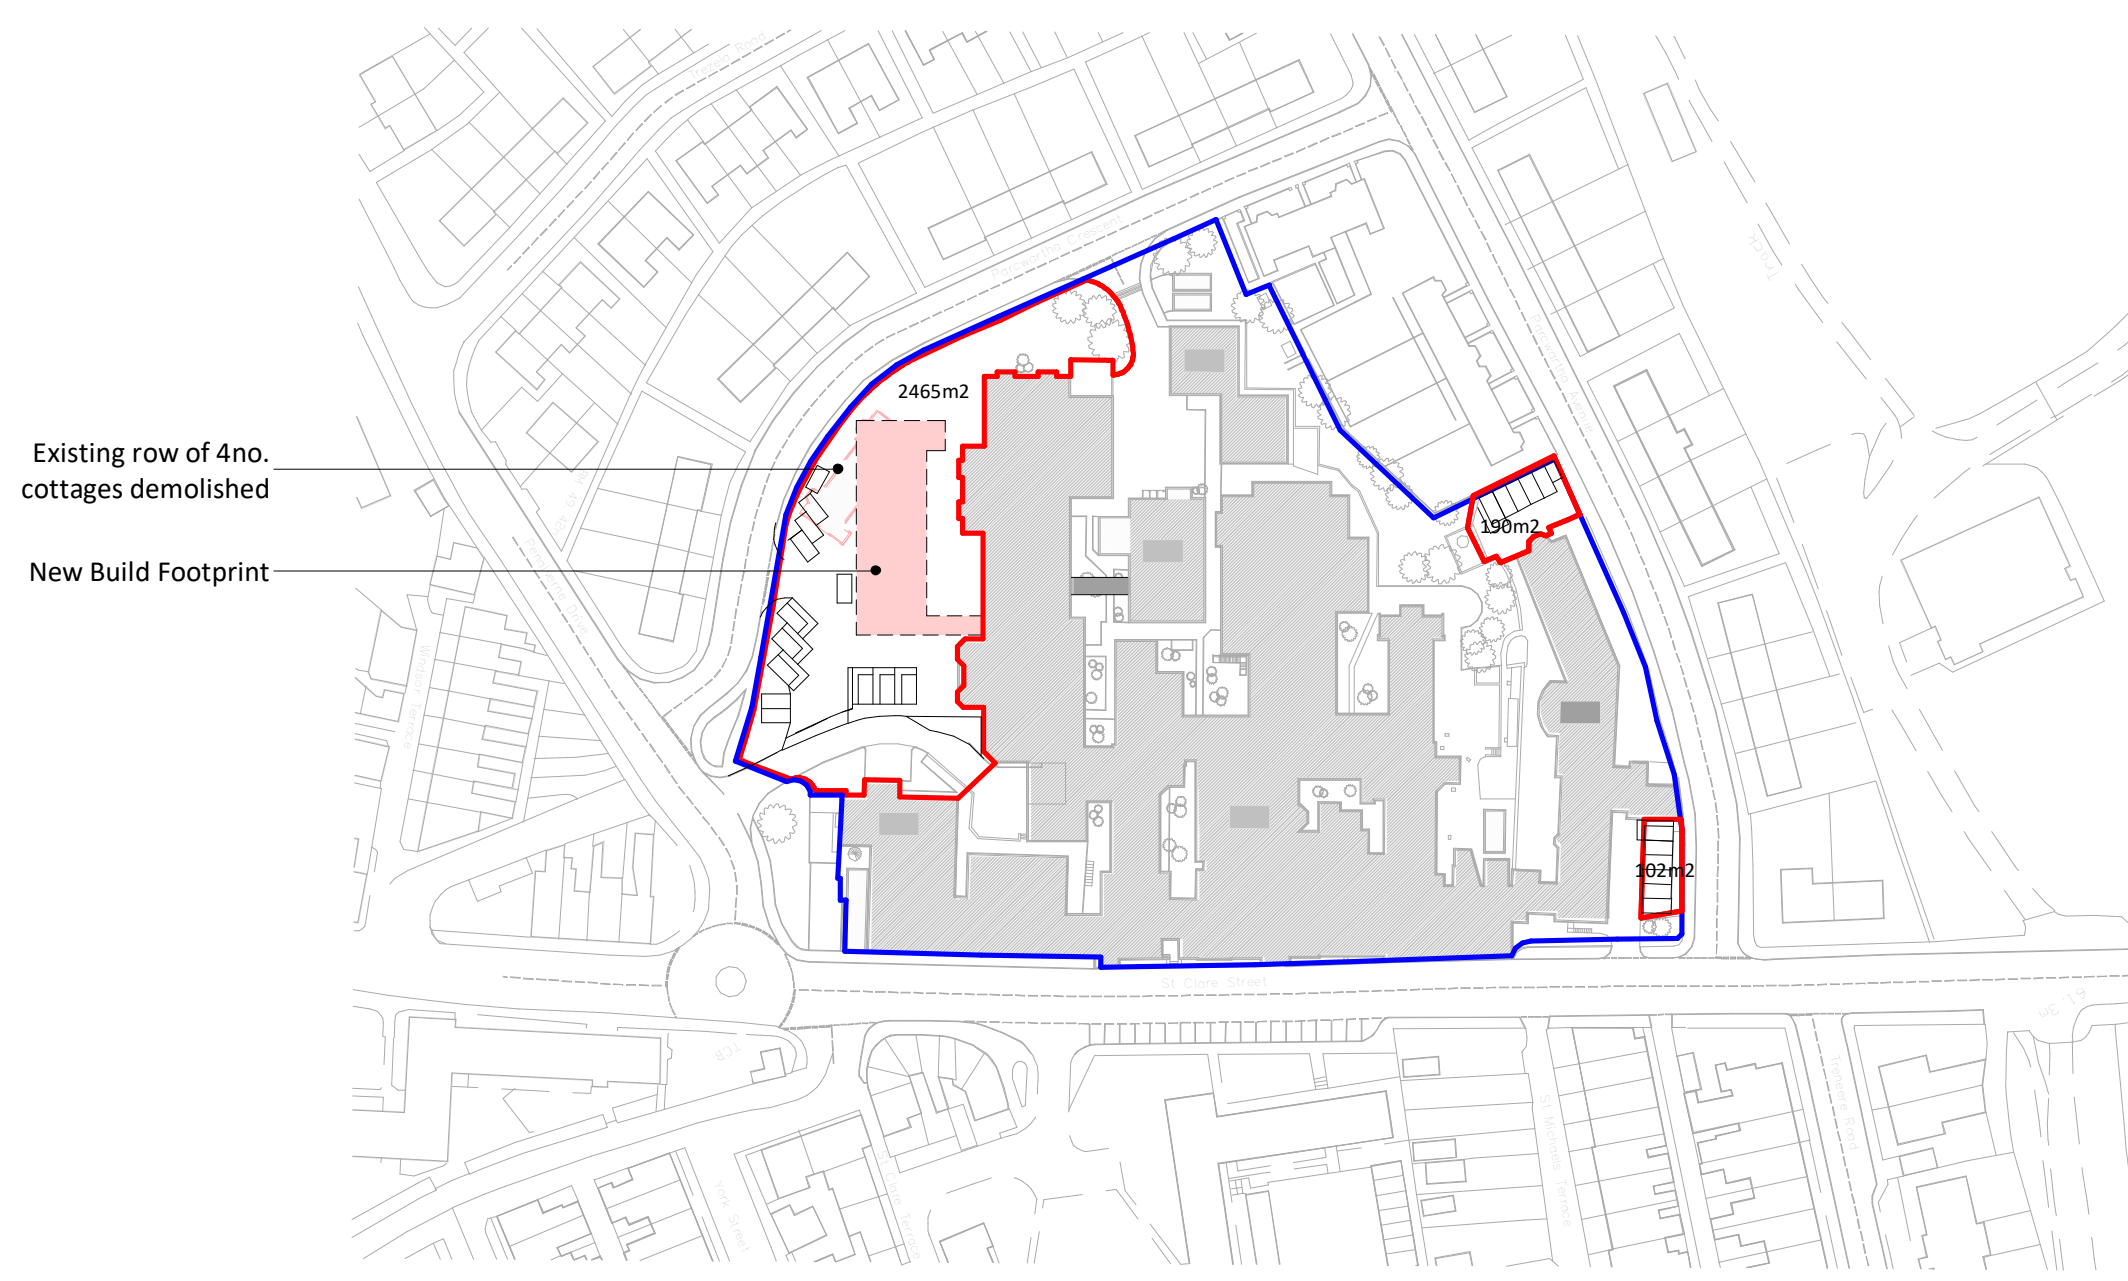

○ Trees to be removed



STATUS	REV	DATE	DESCRIPTION
PL	P100	24/11/21	FFLs indicated on Site Block Plan & Location Plan. Existing Block Plan created and issued for Planning
PL	P98	01/11/21	Issued for Planning
PL	P90	02/09/21	Issued for planning - proposed new building footprint co-ordinated
PL	P89	02/09/21	Red line co-ordinated with preliminary ecology zones which are subject to Ecologist's calculations
PL	P88	01/09/21	Updates to red-line boundary
PL	P35	30/04/2021	Pre App drawings updated for formal issue
PL	P34	29/04/2021	Issued for Pre App

CLIENT	REVISED BY
RCHT/KIER	MA
	CHECKED BY
	JT
	ORIGINATOR NO
	154345

CONSULTANT
STRIDE TREGLOWN
www.stridetreglown.com © Stride Treglown Limited 2017

PROJECT
RCHT West Cornwall Hospitals
St Clare Street
Penzance
TR18 2PF
DRAWING TITLE
Location Plan

Location Plan
1 : 1250

Proposed finished floor levels of new build:

Ground Floor = FFL +53.090

First Floor = FFL +56.475

SUITABILITY STATUS	SCALE
PL : PLANNING	As indicated @ A3

PROJECT ORIGINATOR ZONE LEVEL TYPE ROLE CLASS. NUMBER	REVISION
154345-STL-XX-XX-DR-A-XXXX-00100	P100