

Existing Section A-A
Scale 1:100 @ A3




Issued For PLANNING
General Notes: THIS DRAWING HAS BEEN PREPARED BY DS DESIGN SOLUTIONS AND THE DATA CONTAINED HEREIN MAY BE USED OR REPRODUCED ONLY WITH DS DESIGN SOLUTIONS' APPROVAL.


Rev.	Description	Date	Signed	Checked

--

--

Scale 1:100@A3	Date 08.07.2021.	Drawn by MA	Checked by DS
Drawing Title Existing Section A-A			
Project 5 ROEDEAN CRESCENT Brighton, BN2 5RG			

 design solutions www.DesignSolutionsUK.com	561 Finchley Road London NW3 7BJ Phone 020 7433 3939 Fax 020 7794 4279		
	Project no. 17/0326	Drawing no. 119	Revision 00

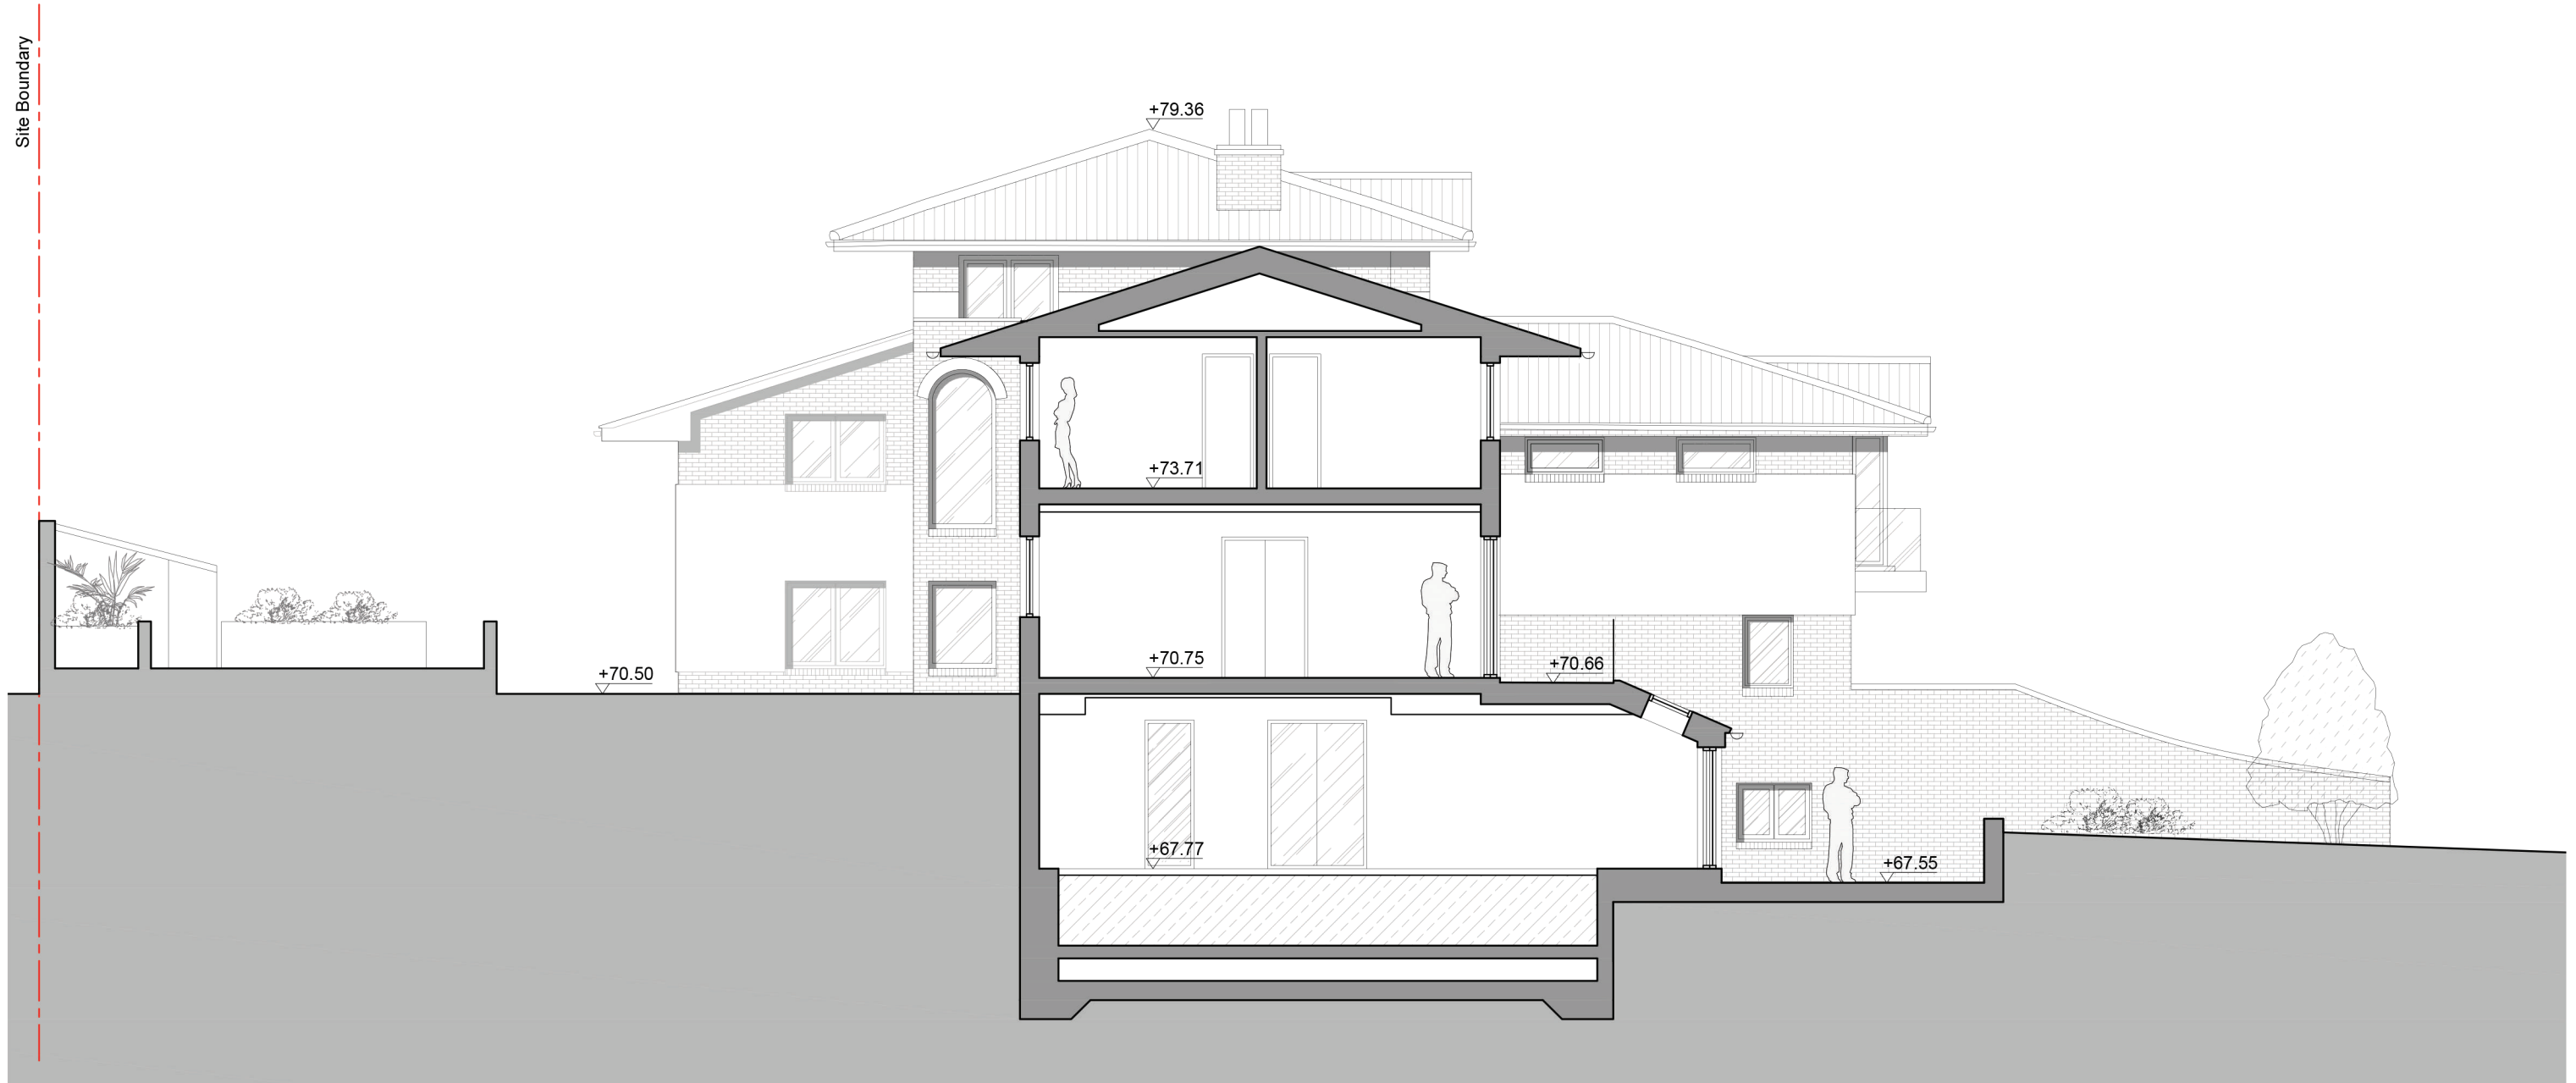

Existing Section B-B
Scale 1:100 @ A3



Issued For	PLANNING
General Notes:	THIS DRAWING HAS BEEN PREPARED BY DS DESIGN SOLUTIONS AND THE DATA CONTAINED HEREIN MAY BE USED OR REPRODUCED ONLY WITH DS DESIGN SOLUTIONS' APPROVAL.


Rev.	Description	Date	Signed	Checked

--


--

Scale	Date	Drawn by	Checked by
1:100@A3	08.07.2021.	MA	DS
Drawing Title			
Existing Section B-B			
Project			
5 ROEDEAN CRESCENT Brighton, BN2 5RG			

 design solutions www.DesignSolutionsUK.com	561 Finchley Road London NW3 7BJ Phone 020 7433 3939 Fax 020 7794 4279		
	Project no.	Drawing no.	Revision
	17/0326	120	00

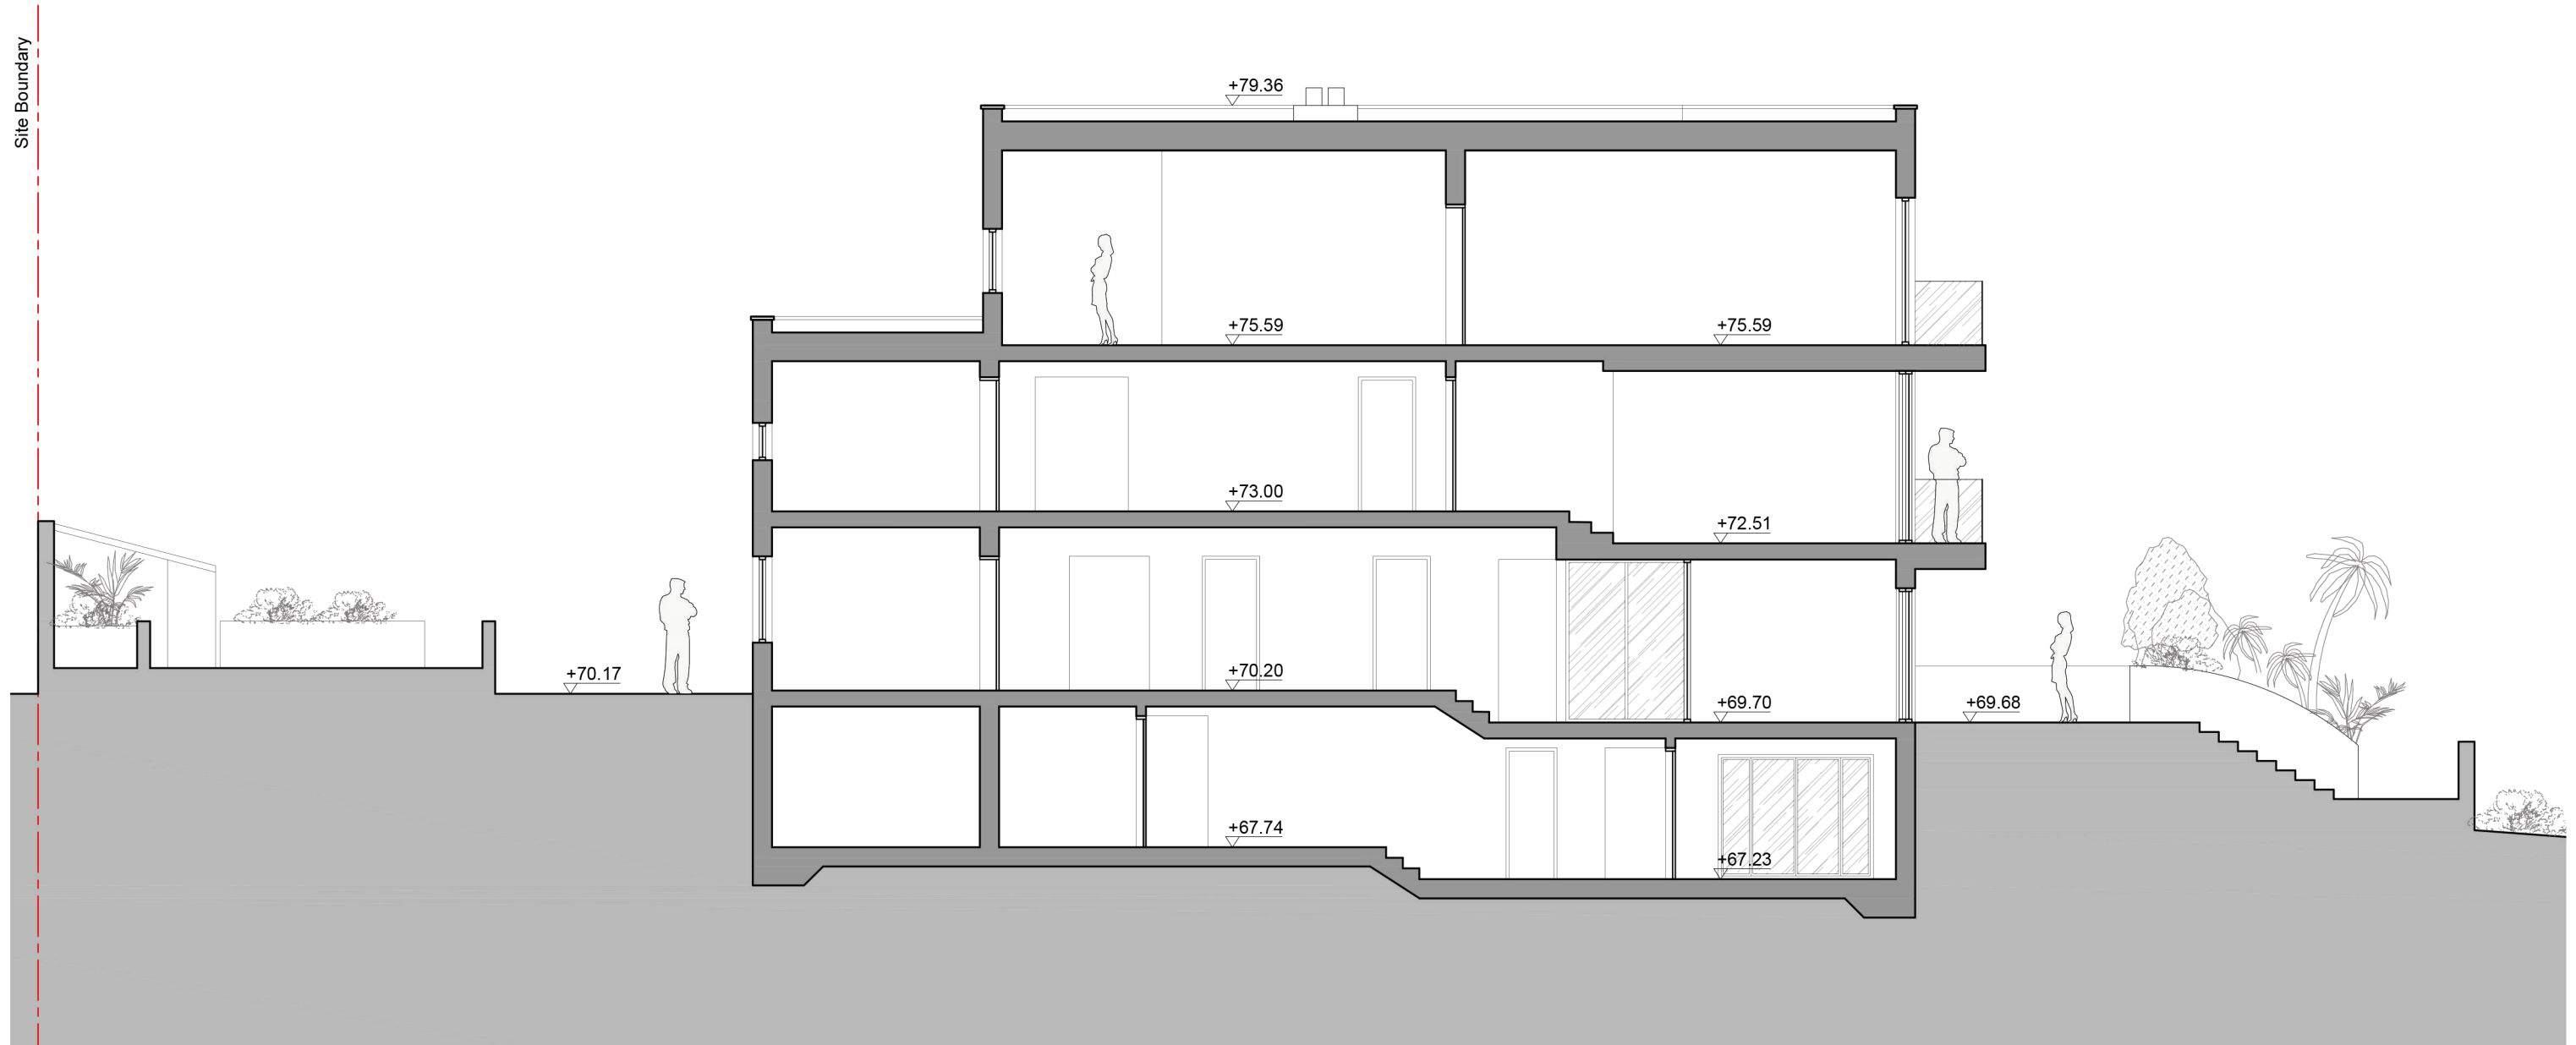

Proposed Section A-A
Scale 1:100 @ A3

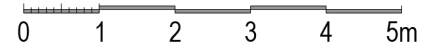


Issued For PLANNING
General Notes: THIS DRAWING HAS BEEN PREPARED BY DS DESIGN SOLUTIONS AND THE DATA CONTAINED HEREIN MAY BE USED OR REPRODUCED ONLY WITH DS DESIGN SOLUTIONS' APPROVAL.


Rev.	Description	Date	Signed	Checked

--


--

Scale 1:100@A3	Date 08.07.2021.	Drawn by MA	Checked by DS
Drawing Title Proposed Section A-A			
Project 5 ROEDEAN CRESCENT Brighton, BN2 5RG			

 design solutions www.DesignSolutionsUK.com	561 Finchley Road London NW3 7BJ Phone 020 7433 3939 Fax 020 7794 4279		
	Project no. 17/0326	Drawing no. 219	Revision 00

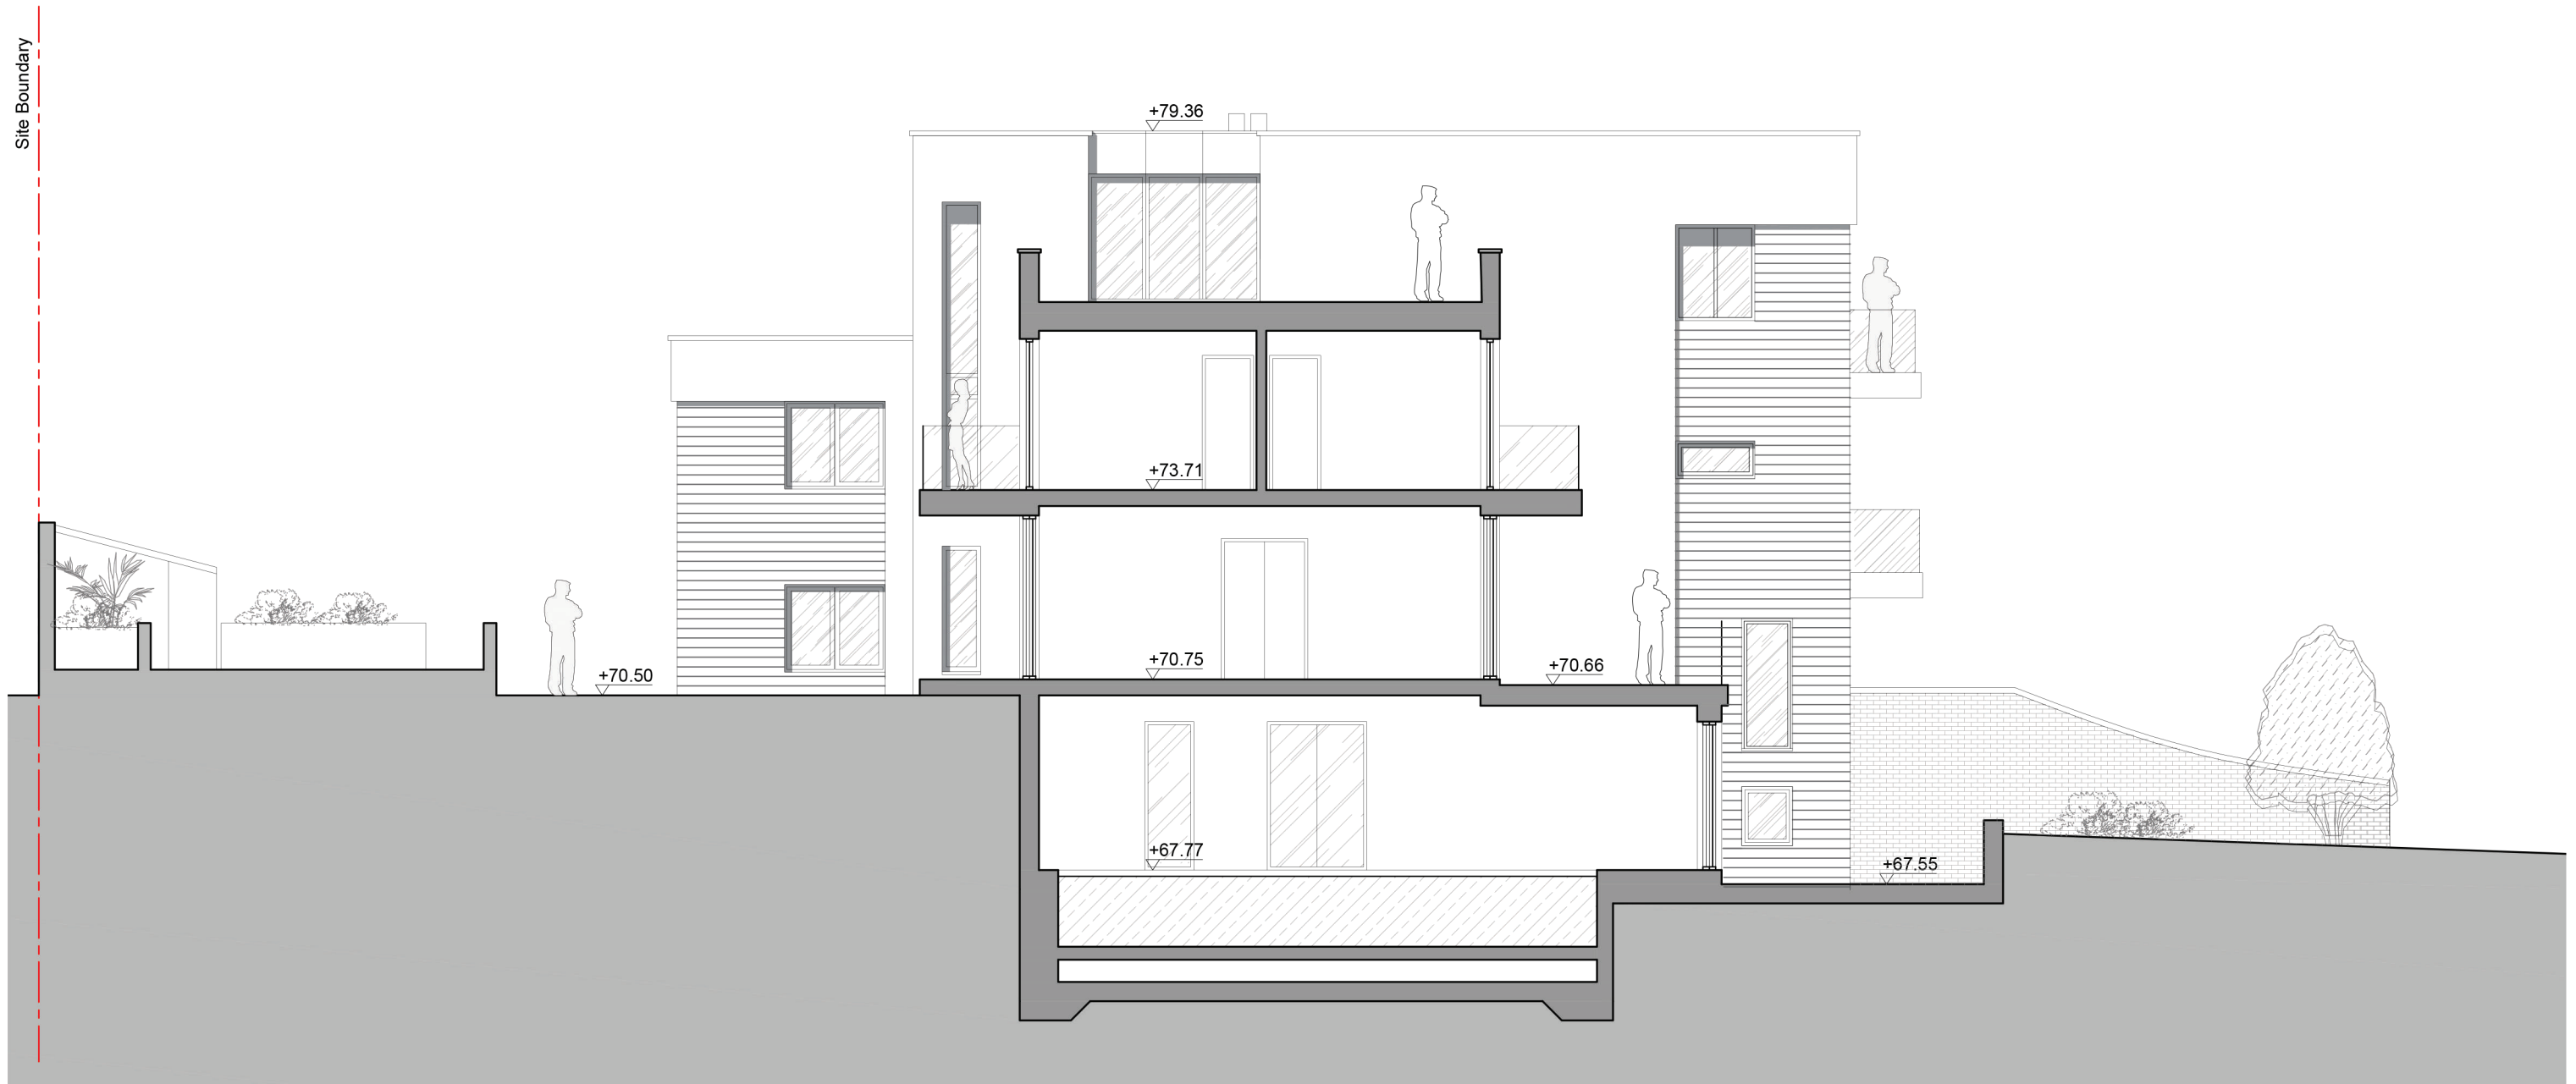

Proposed Section B-B
Scale 1:100 @ A3

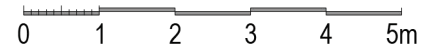

Issued For PLANNING
General Notes: THIS DRAWING HAS BEEN PREPARED BY DS DESIGN SOLUTIONS AND THE DATA CONTAINED HEREIN MAY BE USED OR REPRODUCED ONLY WITH DS DESIGN SOLUTIONS' APPROVAL.

Rev.	Description	Date	Signed	Checked

--

--

Scale 1:100@A3	Date 08.07.2021.	Drawn by MA	Checked by DS
Drawing Title Proposed Section B-B			
Project 5 ROEDEAN CRESCENT Brighton, BN2 5RG			

 design solutions www.DesignSolutionsUK.com	561 Finchley Road London NW3 7BJ Phone 020 7433 3939 Fax 020 7794 4279		
	Project no. 17/0326	Drawing no. 220	Revision 00