



rear extension  
with planning  
approval ref 21/02062/FUL

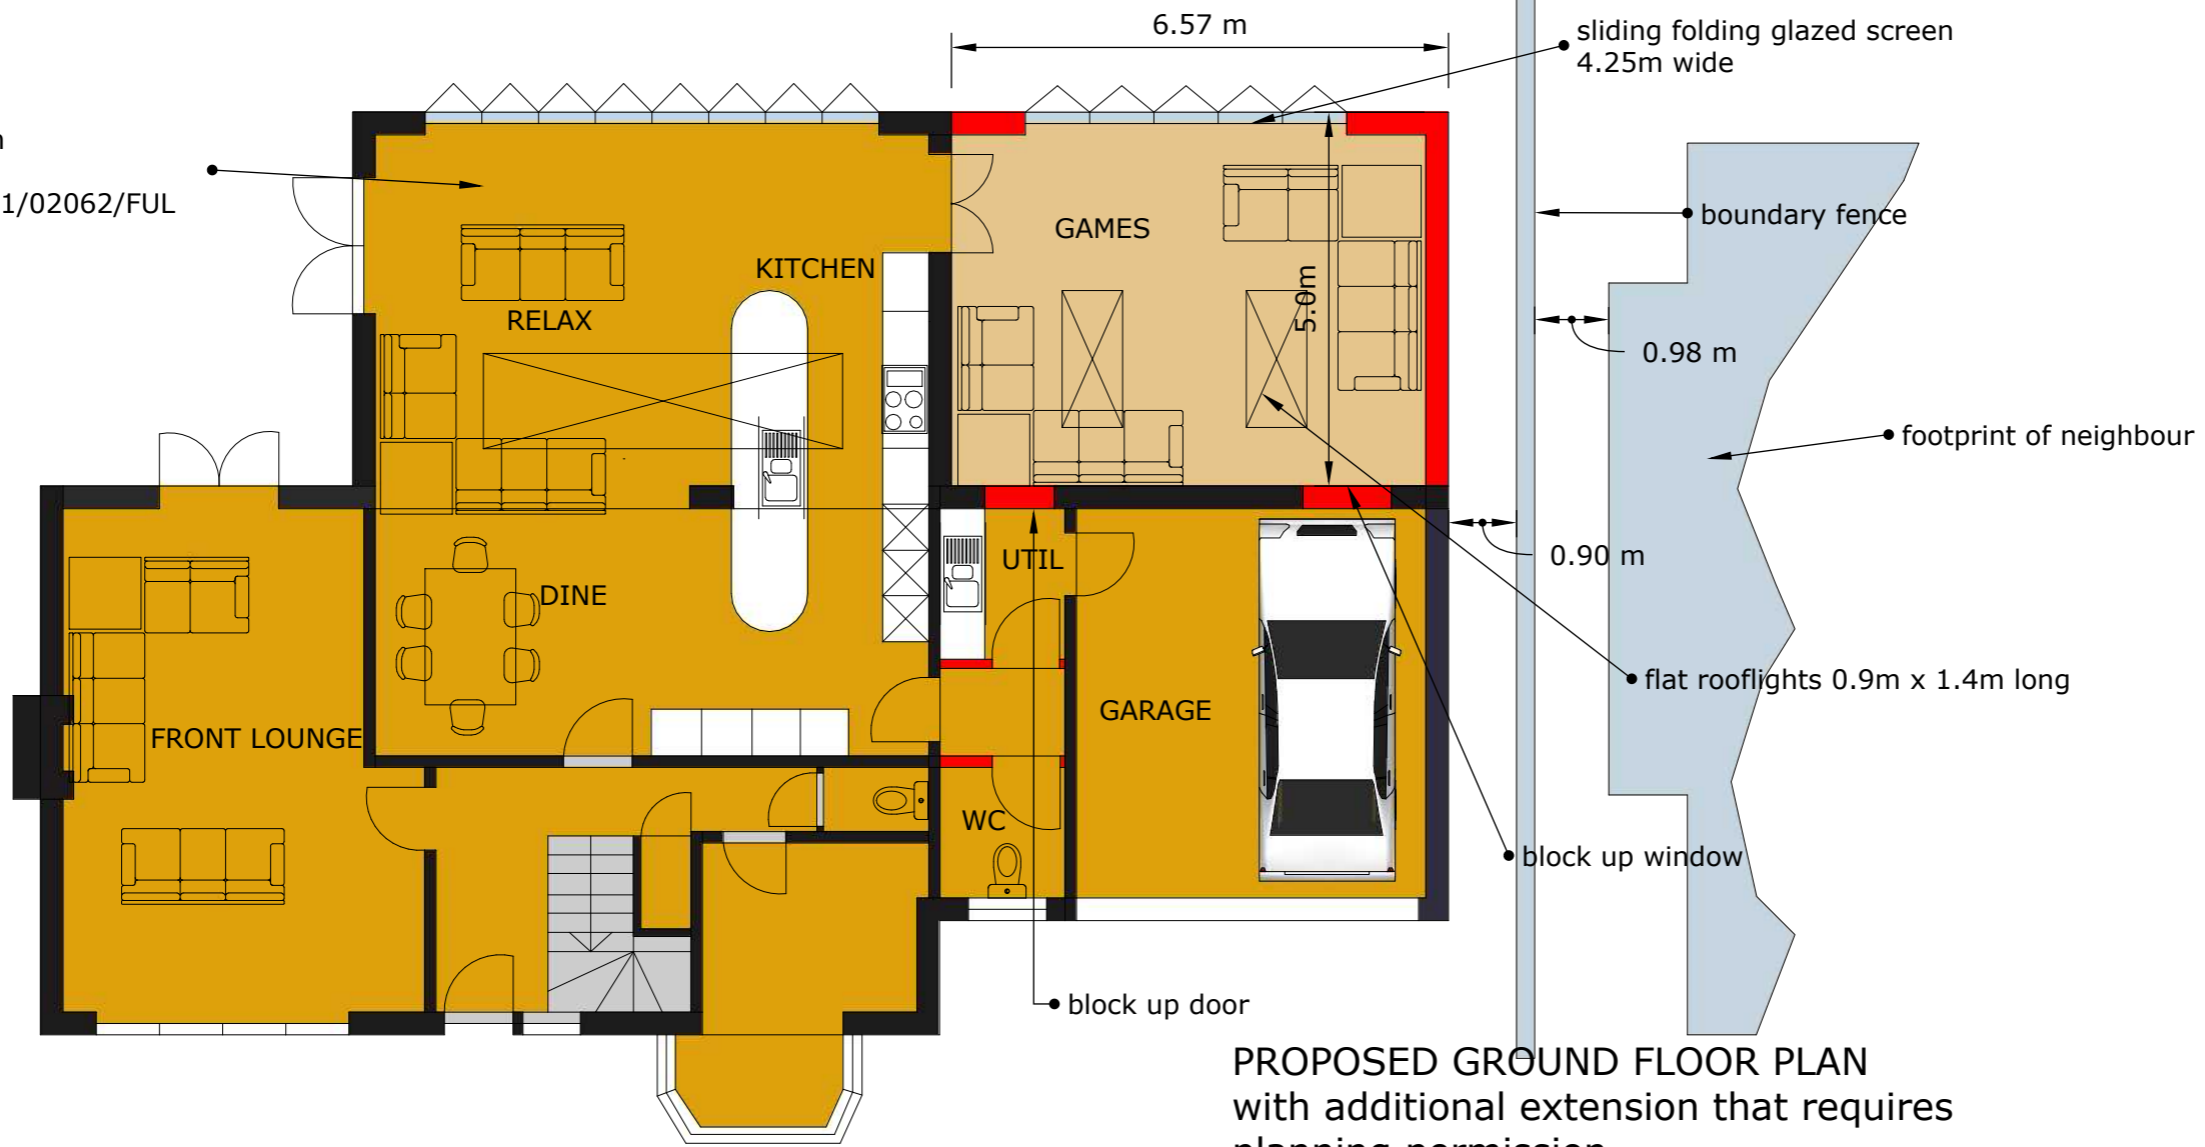

PROPOSED GROUND FLOOR PLAN  
with additional extension that requires  
planning permission

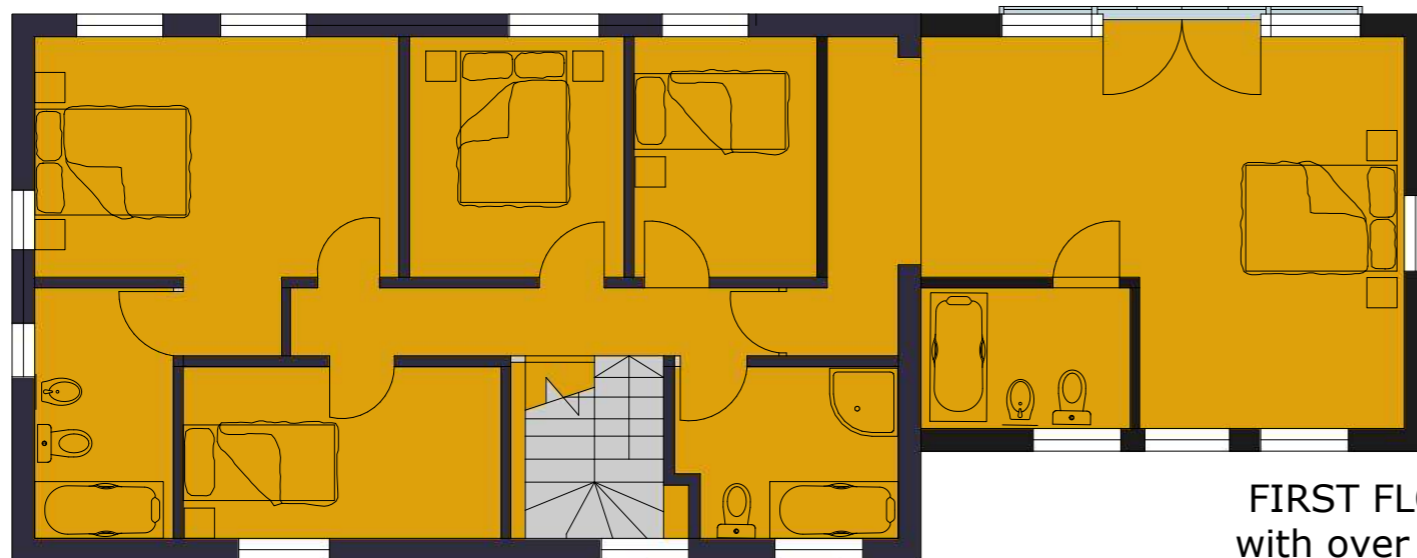

FIRST FLOOR PLAN  
with over garage extension  
with planning approval  
ref21/02062/FUL

# PROPOSED PLANS

scale is 1:100@A3 Size

| REVISIONS | REMARKS |
|-----------|---------|
| MM/DD/YY  | ...     |
| 1         | ...     |
| 2         | ...     |
| 3         | ...     |
| 4         | ...     |
| 5         | ...     |

**MCBETH** 07507963668  
D E S I G N  
PROPOSED FLOOR PLAN

3 Bradleys Yard - Plumtree Notts  
NG12 5NR  
REAR EXTENSION