


EXISTING GROUND FLOOR PLAN
with rear extension that has planning permission

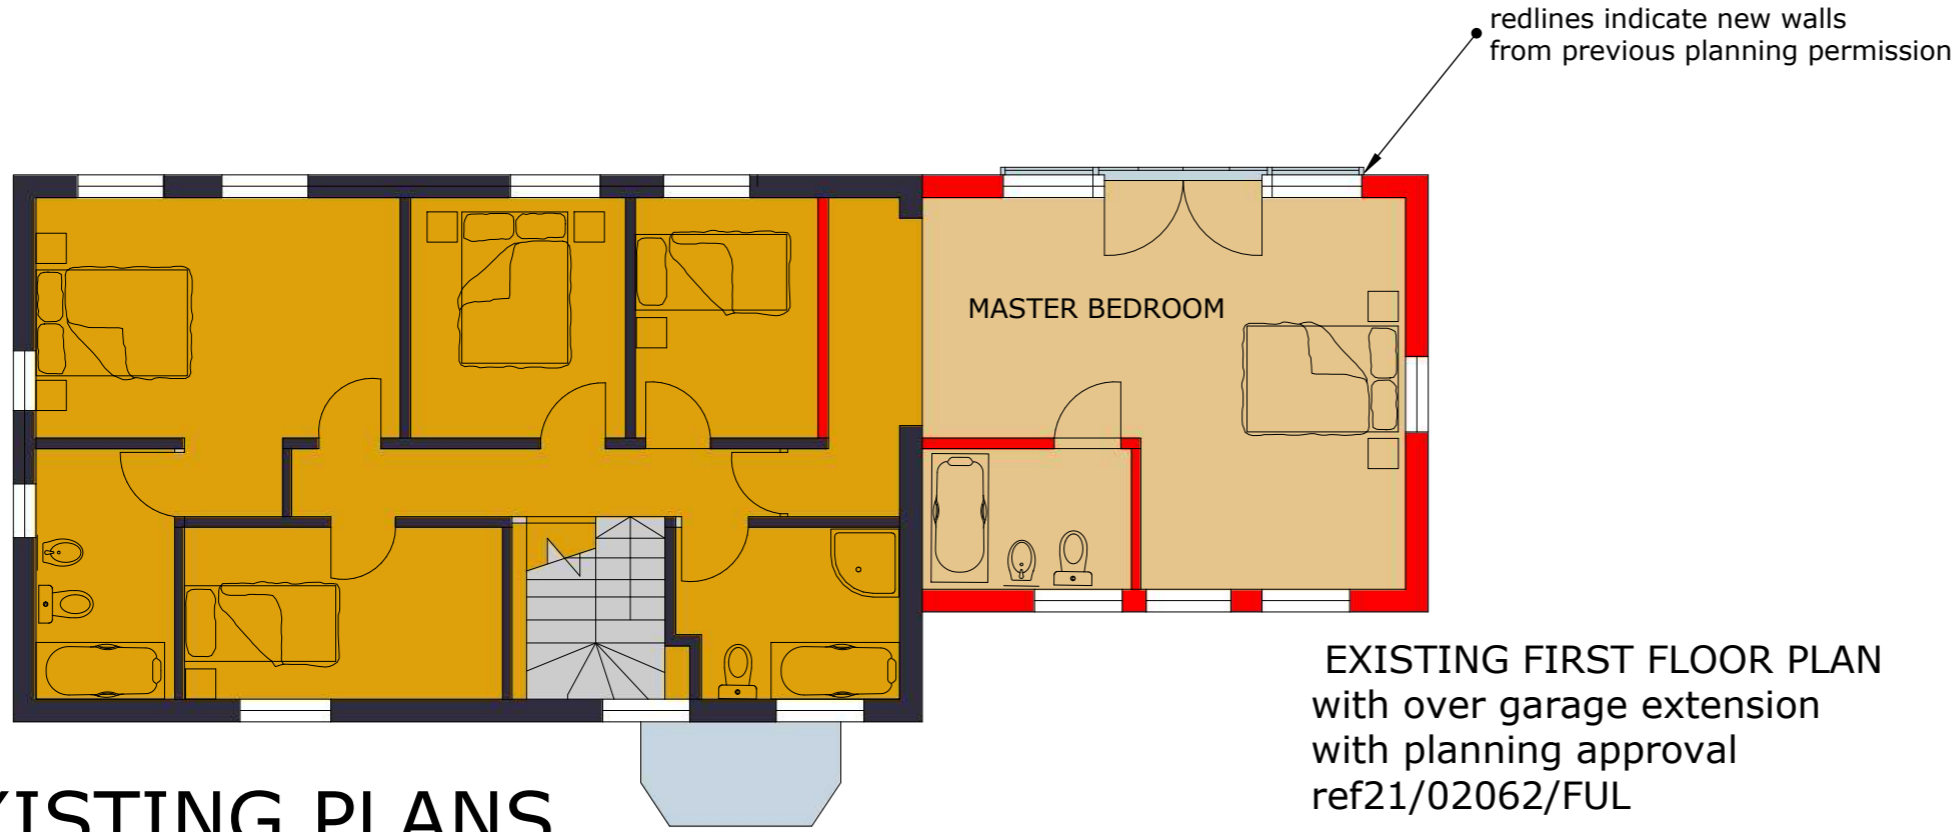

EXISTING FIRST FLOOR PLAN
with over garage extension
with planning approval
ref21/02062/FUL

EXISTING PLANS

scale is 1:100@A3 Size

REVISIONS	
MM/DD/YY	REMARKS
1	...
2	...
3	...
4	...
5	...

MCBETH 07507963668
D E S I G N

EXISTING PLANS

3 Bradleys Yard - Plumtree
Notts NG12 5NR
PROPOSED EXTENSION