



Proposed Front Elevation



Dimensions in mm 1:50@A3 OC

This is a concept drawing only.
Any sizes shown will be verified after
contract at our technical survey prior
to issuing detailed working drawings.

Client: Penny PR133386 DR2b/1

Timber Colour: White

Date: 22/06/21


David Salisbury



Proposed Left Elevation



Dimensions in mm 1:75@A3 OC

This is a concept drawing only.
Any sizes shown will be verified after
contract at our technical survey prior
to issuing detailed working drawings.

Client: Penny PR133386 DR2b/2

Timber Colour: White

Date: 22/06/21

 *David Salisbury*

New Opening:
Structural calcs by engineer -
By clients builder unless included in DS quote

1830

Lantern: 2350x1631mm (3.83m²)

550
SOP

4130

2530

815

450

350

815

901

3417

Proposed Plan

-  Setting out point
-  Indicative structural steel post to be confirmed by Structural Engineer

0 1 2 4

Dimensions in mm 1:75@A3 OC

This is a concept drawing only.
Any sizes shown will be verified after
contract at our technical survey prior
to issuing detailed working drawings.

Client: Penny PR133386 DR2b/3

Timber Colour: White

Date: 22/06/21


David Salisbury



Not to scale

OC


This is a concept drawing only.
Any sizes shown will be verified after
contract at our technical survey prior
to issuing detailed working drawings.

Client: Penny PR133386 DR2b/4

Timber Colour: White

Date: 22/06/21


David Salisbury

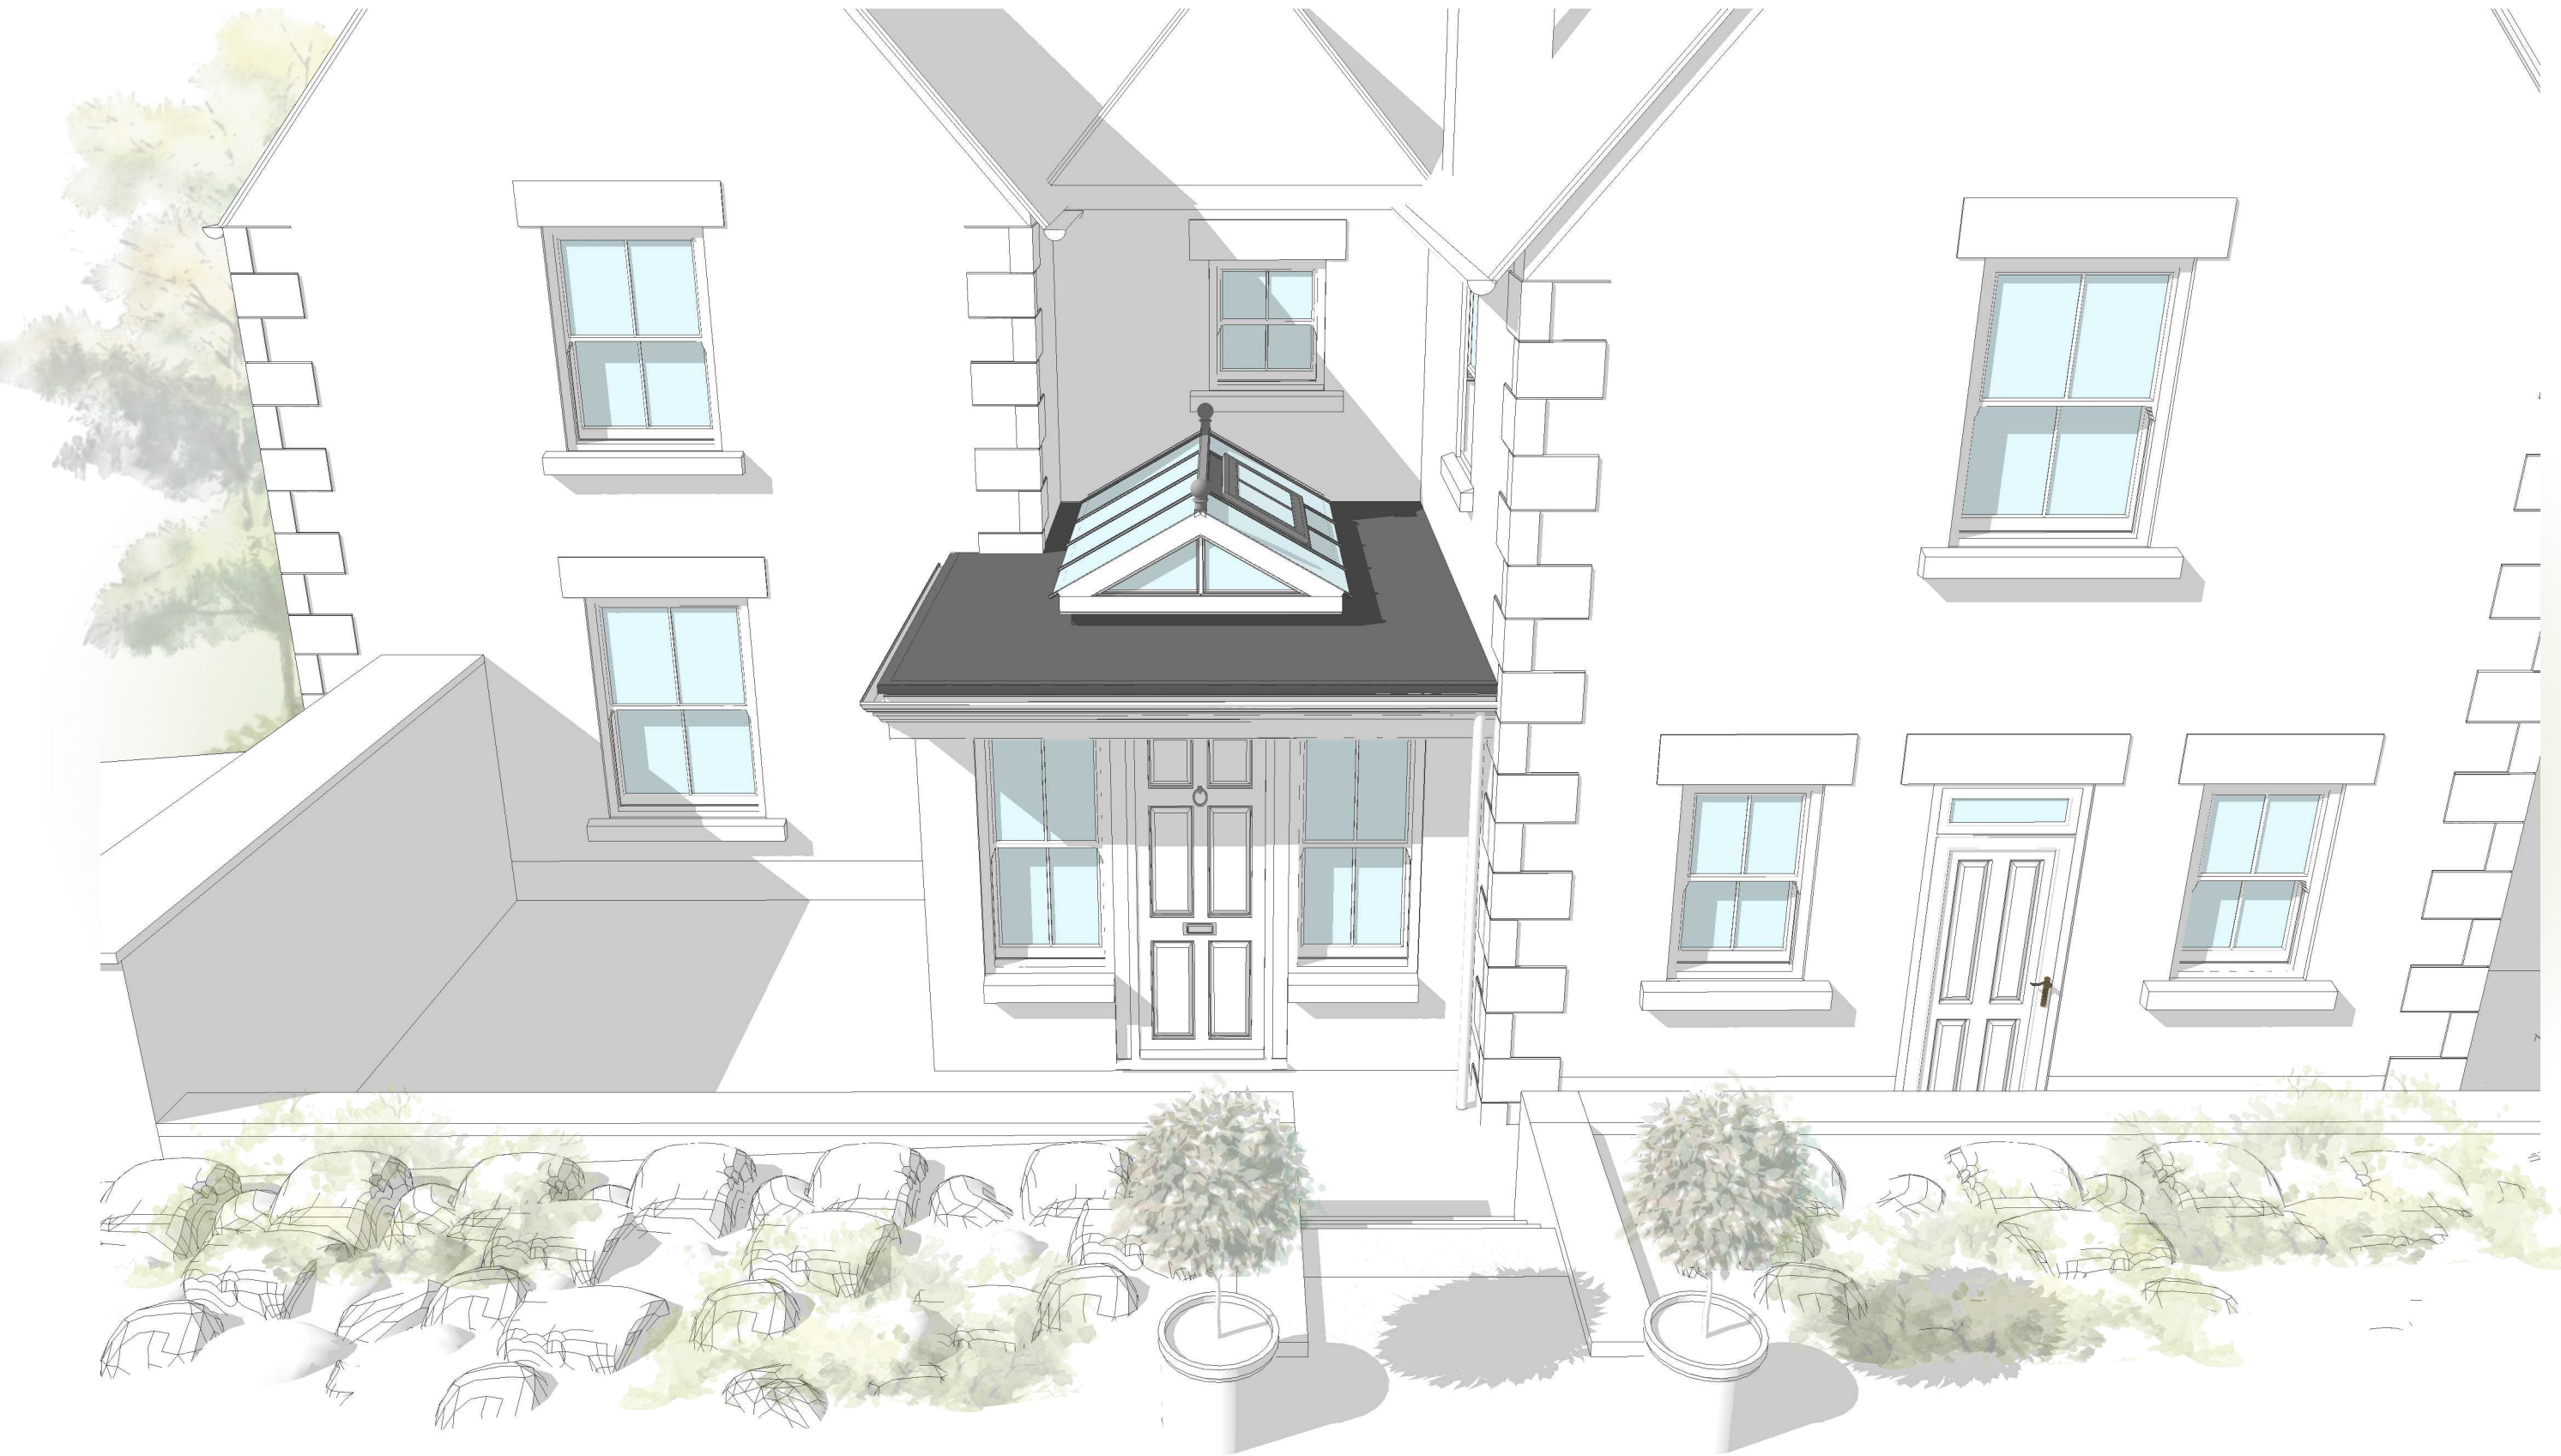

Not to scale

OC

This is a concept drawing only.
Any sizes shown will be verified after
contract at our technical survey prior
to issuing detailed working drawings.

Client: Penny PR133386 DR2b/5

Timber Colour: White

Date: 22/06/21


David Salisbury



Not to scale

OC

This is a concept drawing only.
Any sizes shown will be verified after
contract at our technical survey prior
to issuing detailed working drawings.

Client: Penny PR133386 DR2b/6

Timber Colour: White

Date: 22/06/21


David Salisbury