


Elevation to rear: Proposed



Cross section: Proposed

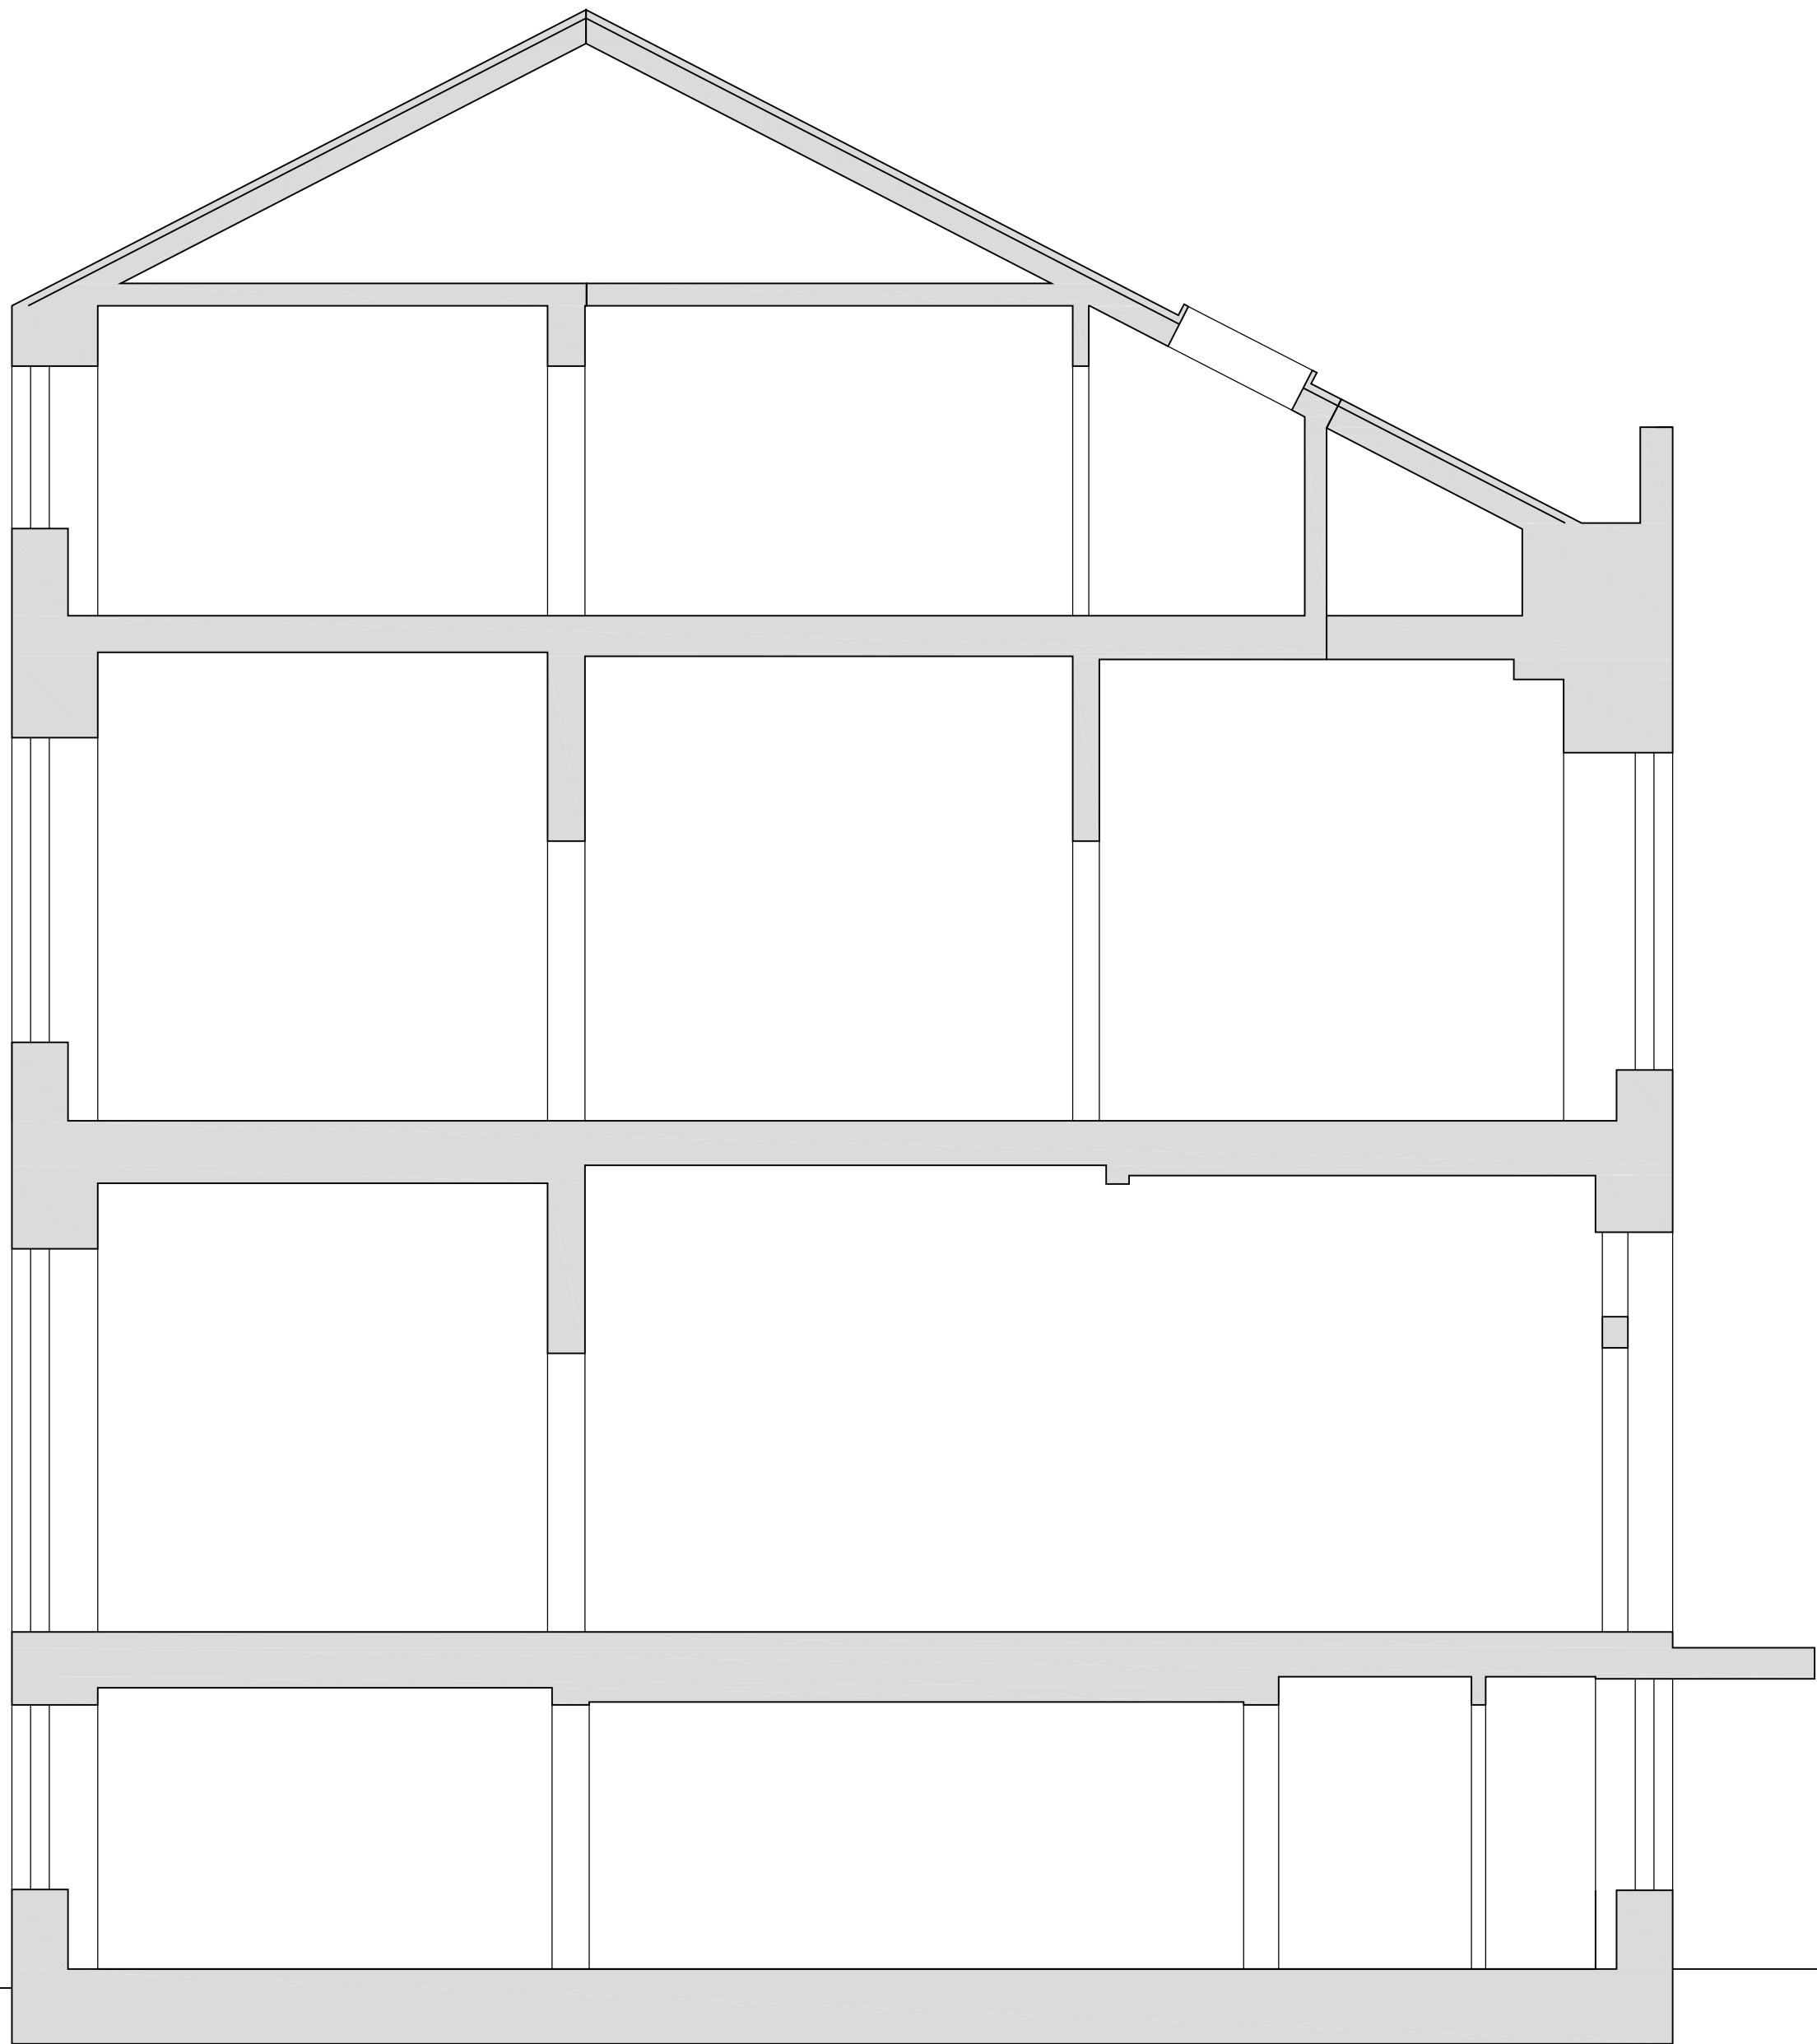

Elevation to front: Proposed

No.	Date	By	Issue
A	06.11.21		Cross section added, elevations adjusted to correspond.
B	21.11.21		Scale bar added.

RISK REGISTER		
No.	Date	Description

NOTES

DO NOT SCALE
The Contractor must check & verify all Site & Building Dimensions, Levels & Sewer Inverts at DCM's before commencing work.
This Drawing must be read with the NBS Contract Specification and any related Structural Engineer or Specialist Contractors Drawings.
COPYRIGHT:
The information contained on this drawing is the sole copyright of anderson bell + christie & may not be reproduced without express written permission.
Anderson Bell Christie Architect's License number for copy or display of OS Data is LUG0385.

Project
38 Lansdowne Crescent, Glasgow G20 6NH

Client
Lansdowne SIPP

Drawing
Elevations and section as proposed

Ref No.	Copy No.	Scale	Sheet	Scale	Sheet
0862	AL(0)093	1:50	A1	1:200	A3
Drawn by SL	Check by SL	1 November 2021			

anderson bell + christie
architects
382 Great Western Road
Glasgow G4 9HT
T:(+44) 0141 339 1515
F:(+44) 0141 339 0505
E:gen@andersonbellchristie.com
W: www.andersonbellchristie.com

CAD file