


Elevation to rear



Cross section

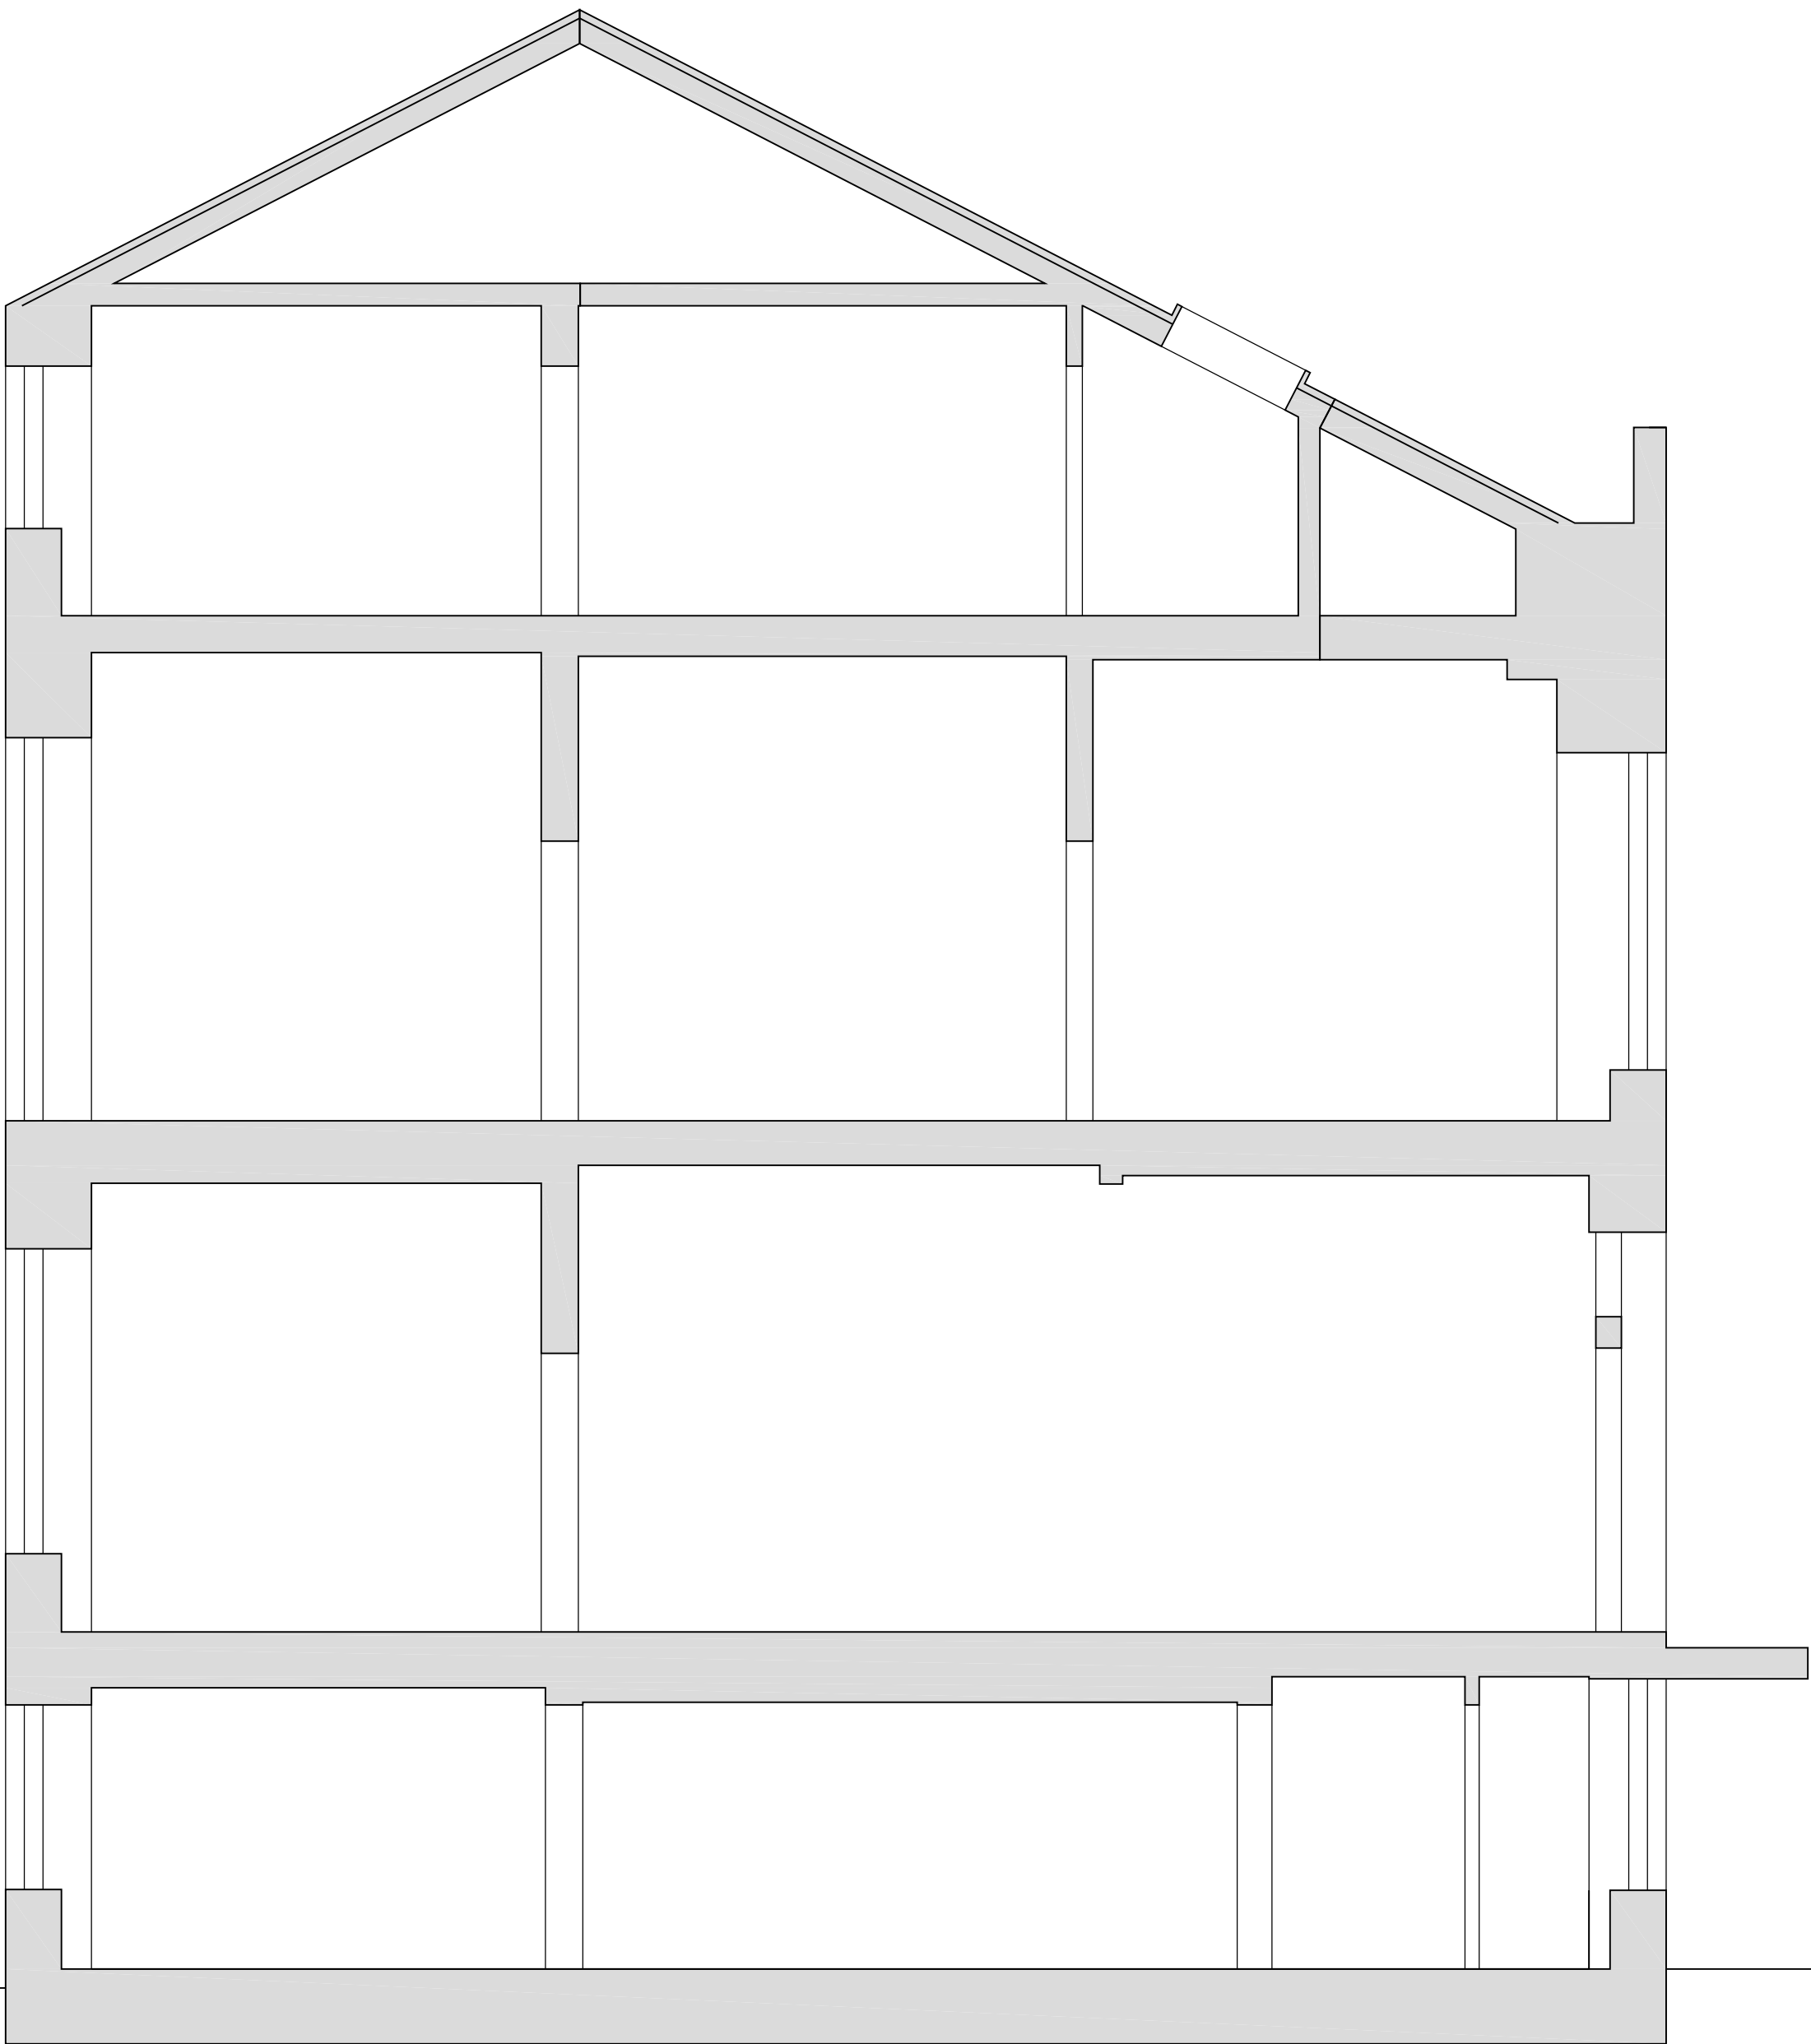

Elevation to front

No.	Date	By	Issue
A	06.11.21		Section added elevations adjusted to correspond
B	22.11.21		Scale bar added

RISK REGISTER		
No.	Date	Description

NOTES

DO NOT SCALE
The Contractor must check & verify all Site & Building Dimensions, Levels & Sewer Inverts at DCM's before commencing work.
This Drawing must be read with the NBS Contract Specification and any related Structural Engineer or Specialist Contractors Drawings.
COPYRIGHT:
The information contained on this drawing is the sole copyright of anderson bell + christie & may not be reproduced without express written permission.
Anderson Bell Christie Architect's License number for copy or display of OS Data is LUG0385.

Project 38 Lansdowne Crescent, Glasgow G20 6NH			
Client Lansdowne SIPP			
Drawing Elevations and section as existing			
Job No. 0862		Copy No. AL(0)092	
Scale 1:50 A1		Scale 1:200 A3	
Drawing SL		Date 1 November 2021	
anderson bell + christie architects			
382 Great Western Road Glasgow G4 9HT T:(+44) 0141 339 1515 F:(+44) 0141 339 0505 E:gen@andersonbellchristie.com W: www.andersonbellchristie.com			
CAD Ref			