





PROPOSED FRONT FACADE 1:50

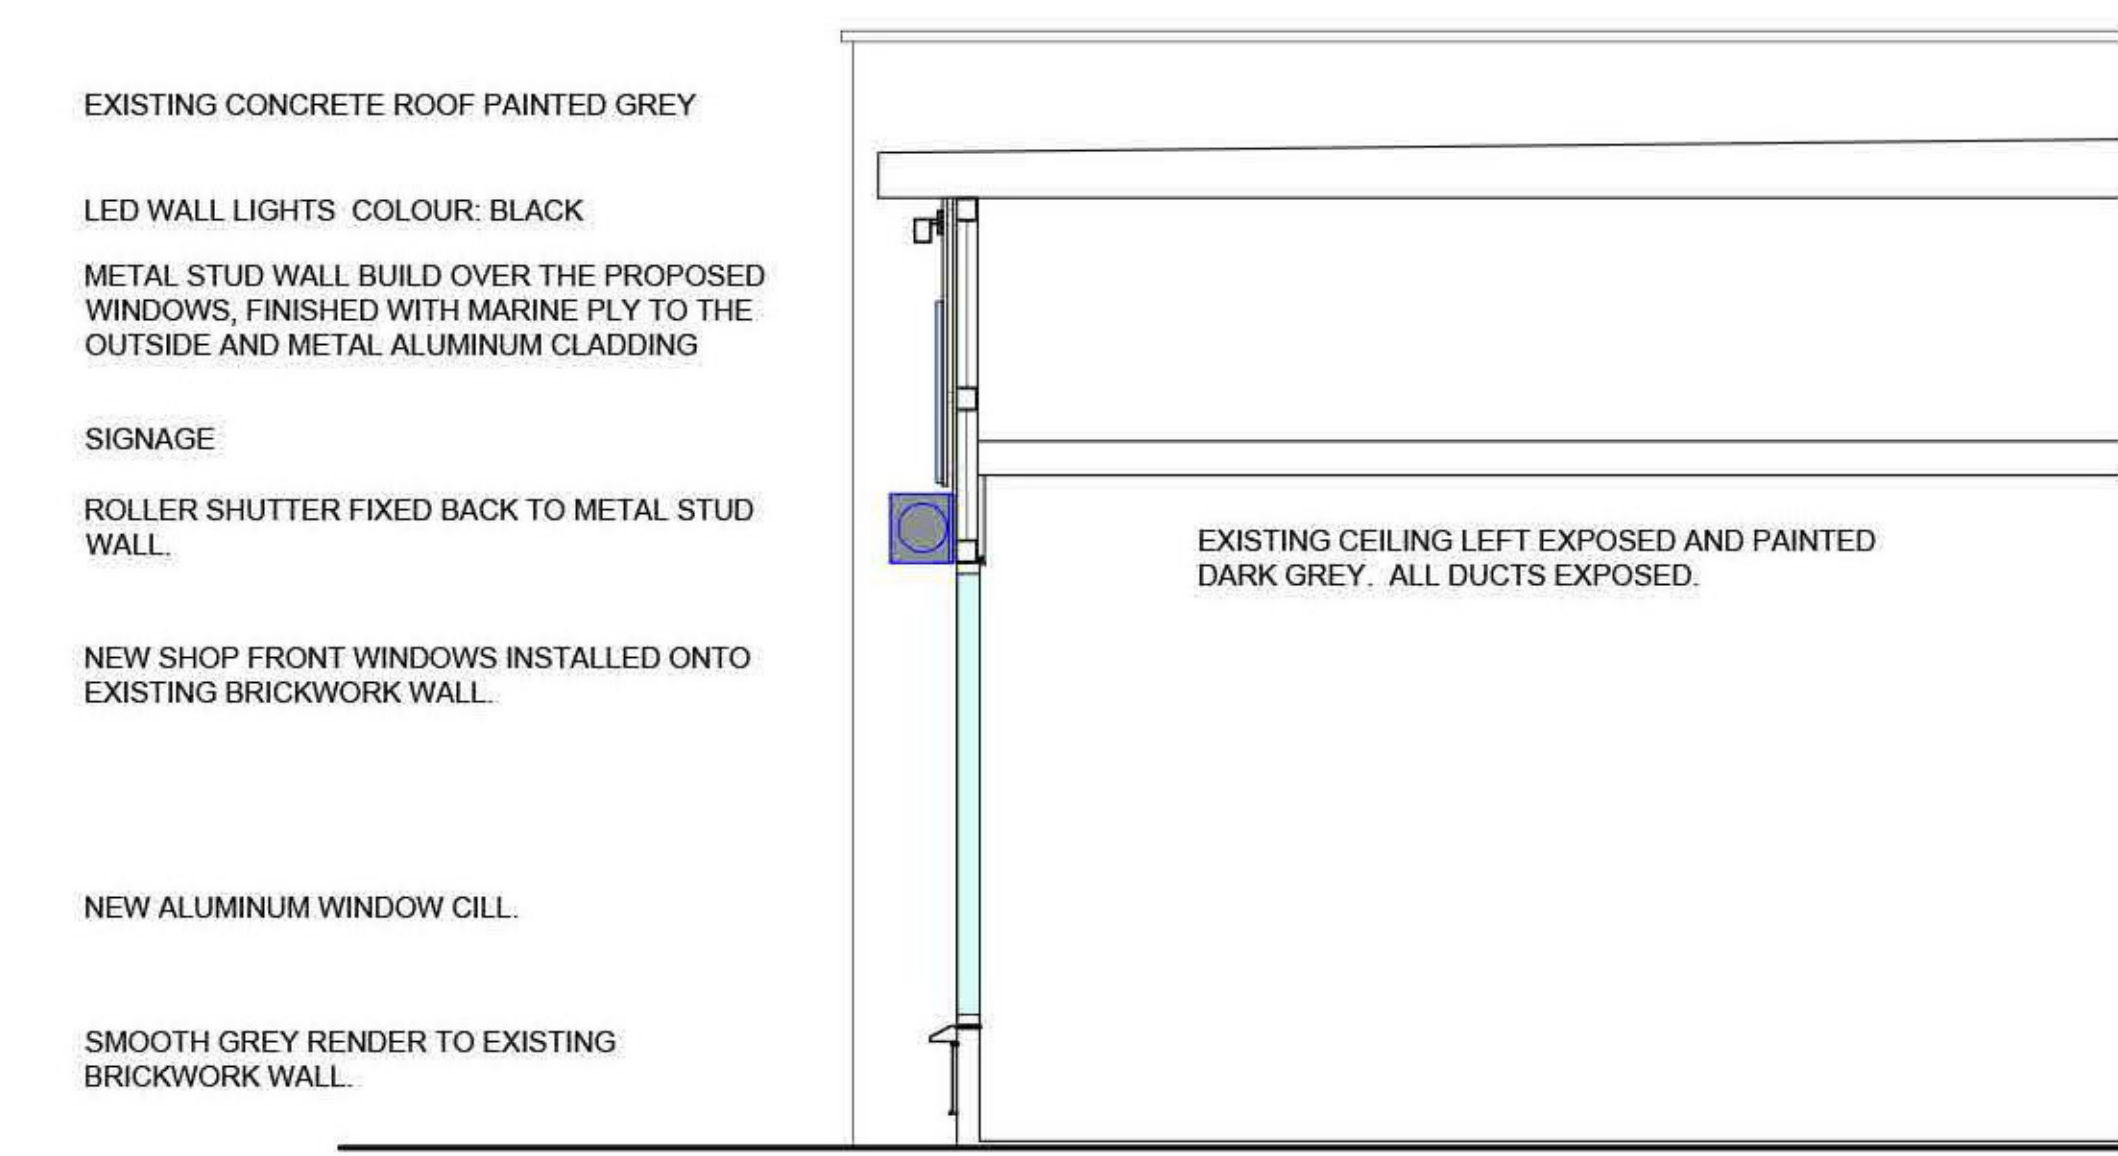


SECTION A-A 1:50


MATERIALS:

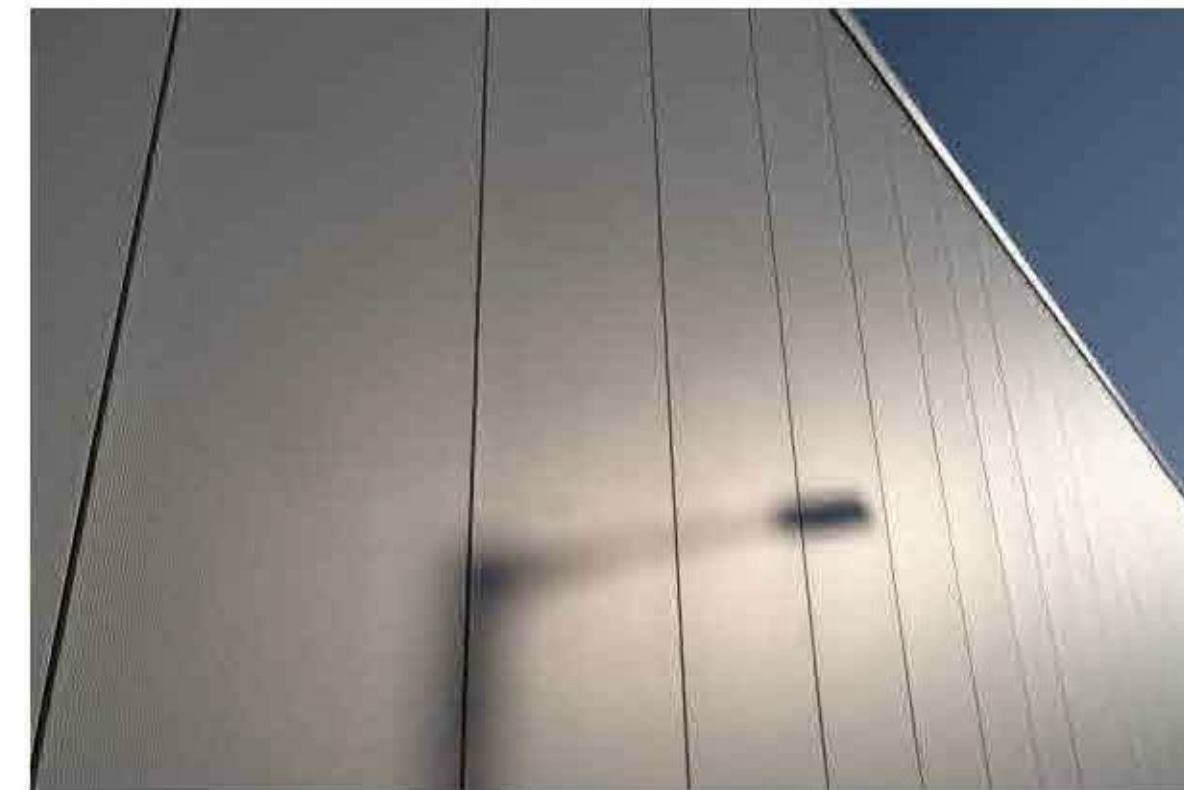

COMPONENTS:

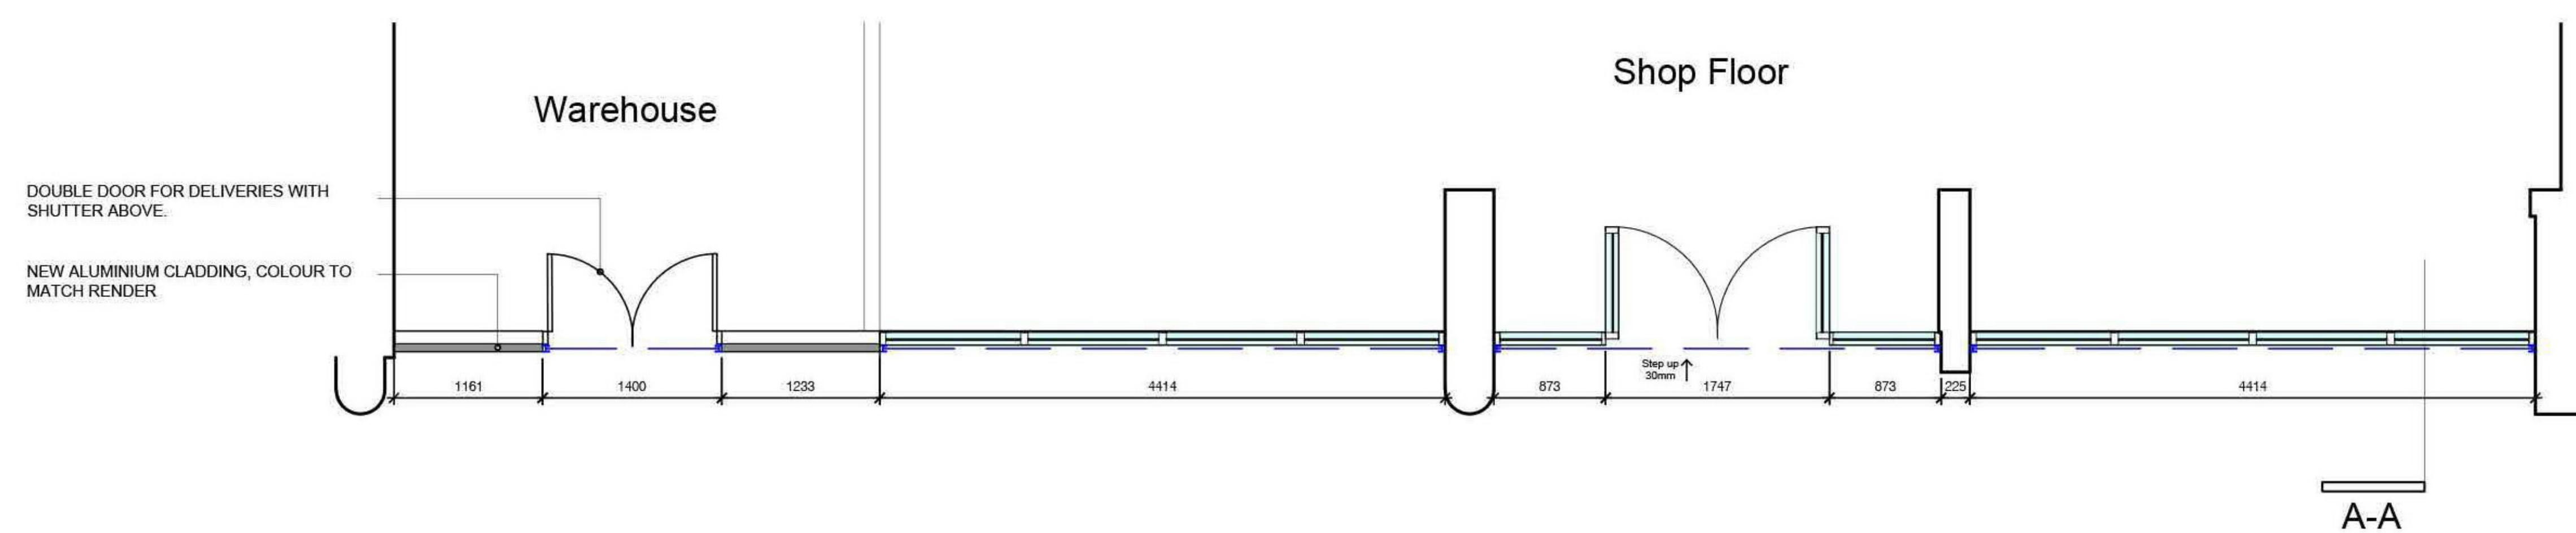

PROPOSED SHOP FRONT 1:50

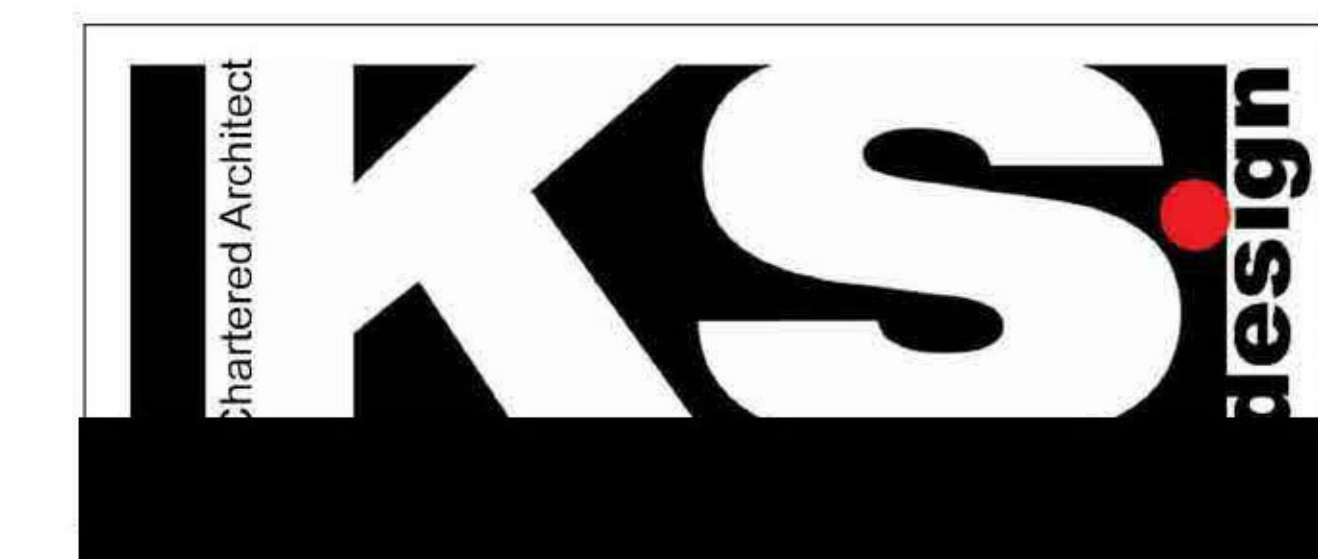

client MR MALIK HAYAT
 project SHOP FRONT REFURBISHMENT
 AT PETERSON PARK POST OFFICE
 14 YOKER MILL RD, GLASGOW
 G13 4PF
 drawing DESIGN DRAWING
 scale 1:50 @ A1 drawn KS/11/21
 drawing no. DES01 rev no.