




Revisions

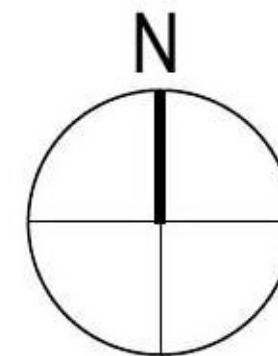

LOCATION PLAN
SCALE 1:1250 @ A4

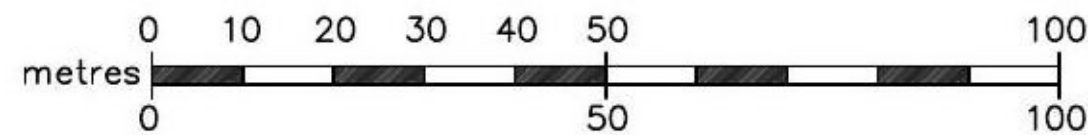

pocket size
architecture

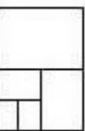

Drawing Category **PLANNING**

Project
117 Balcarres Avenue

Drawing
Location Plan

Scale **1:1250** Size **A4** Date **Nov 2021**

Job No. **2021-15** Drawing No. **101** By **KC** Rev